
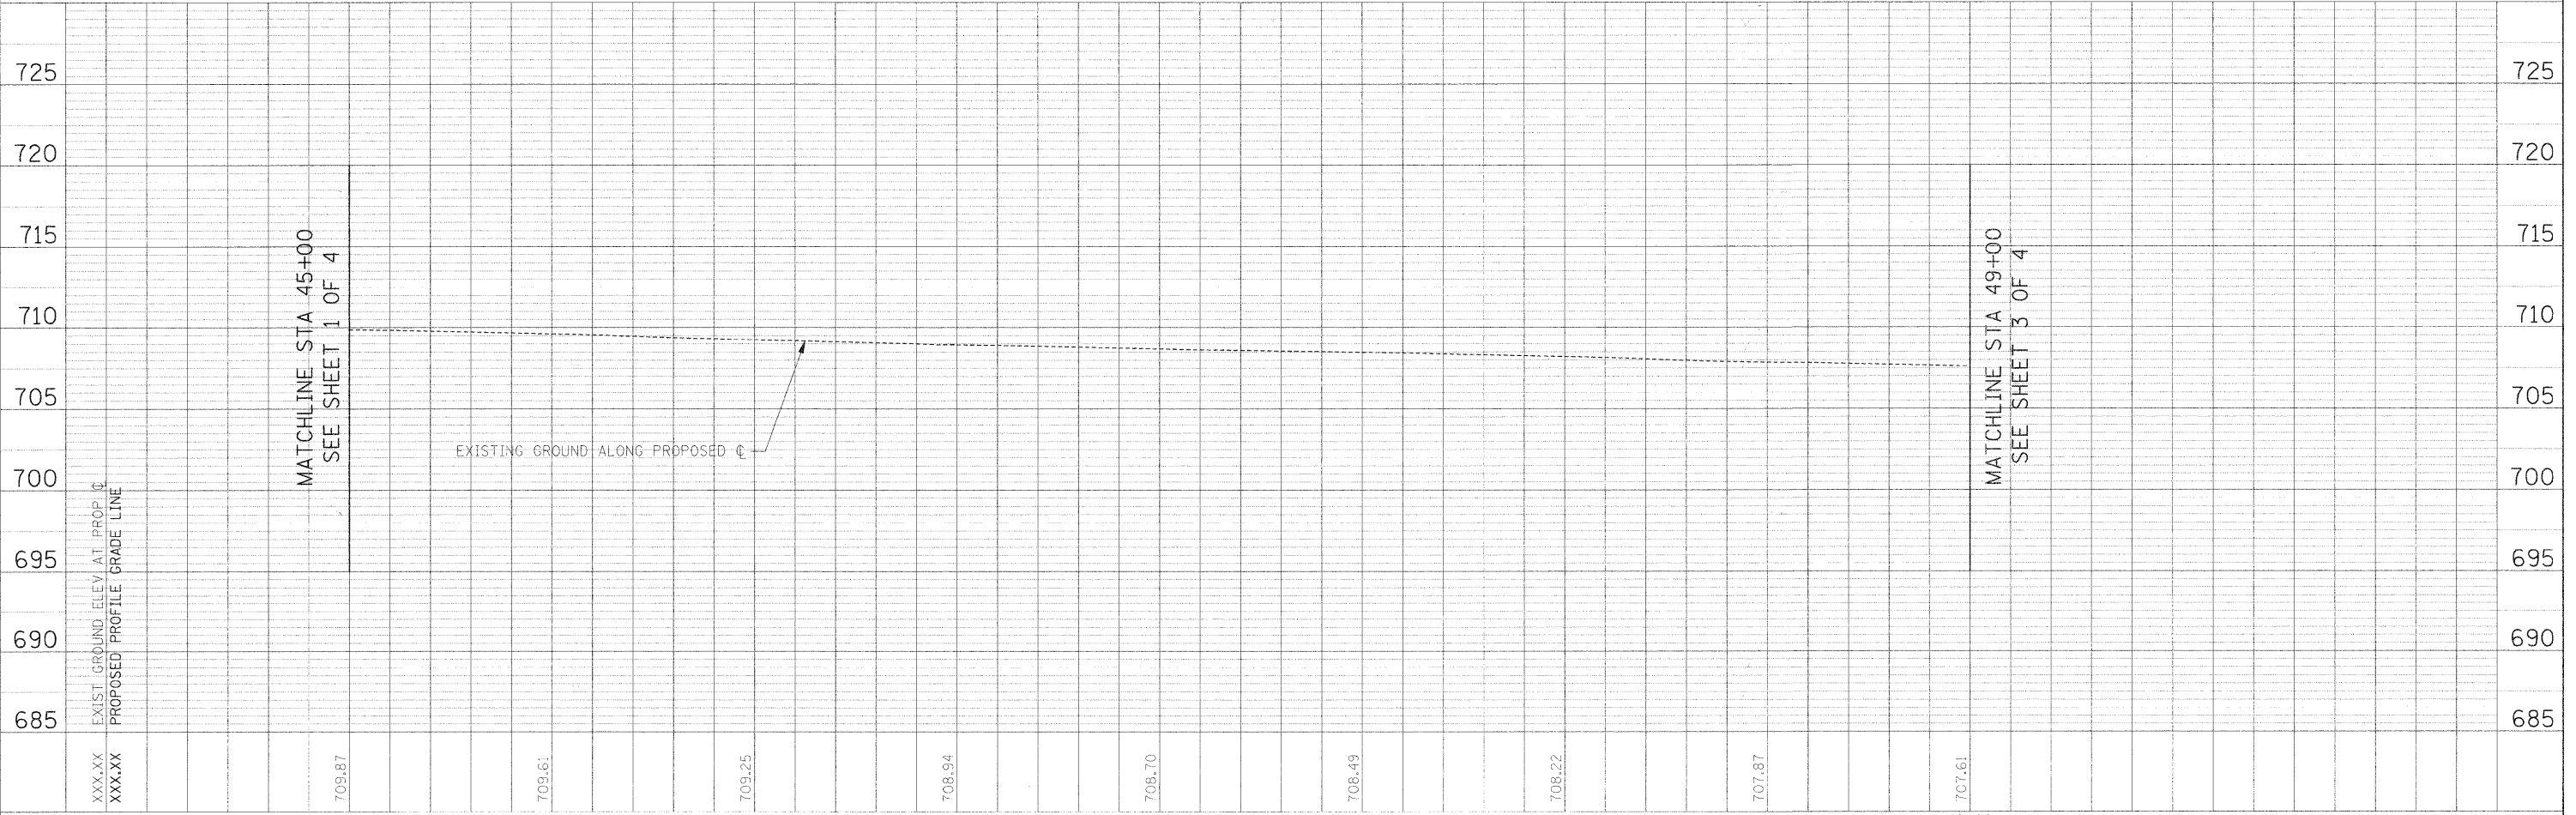
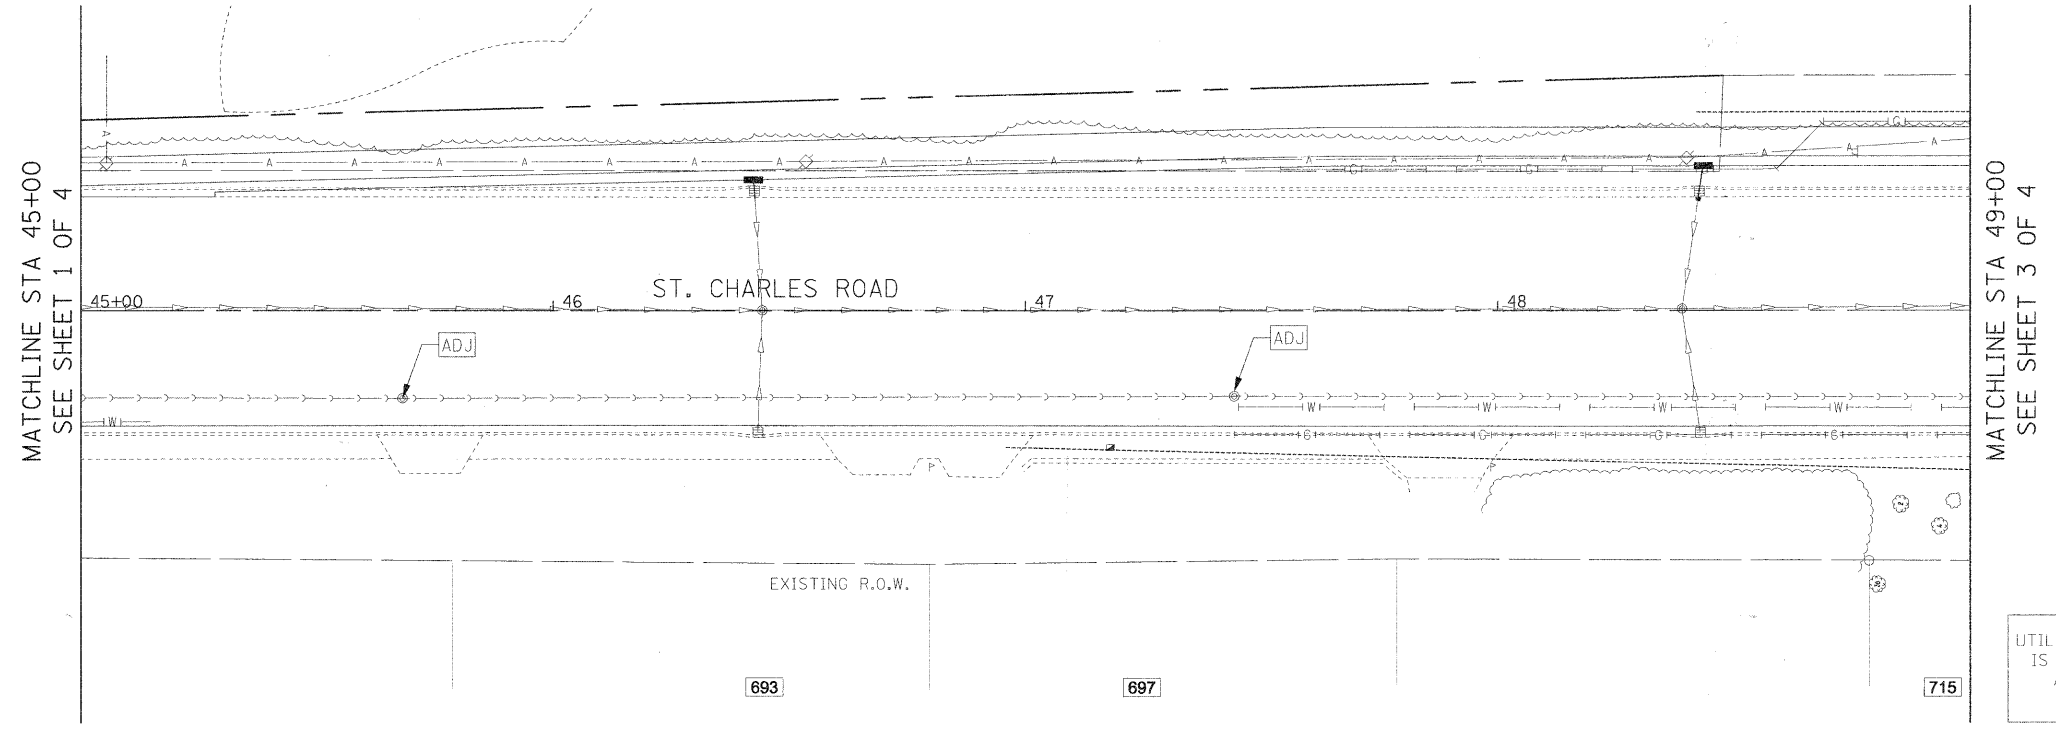


PLAN	SURVEYED	BY	DATE
	PLOTTED		
	GRADES CHECKED		
	STRUCTURE NOTATIONS CHKD		
	NO. E. BOOK		
	NO.		
	DATE		

PROFILE	SURVEYED	BY	DATE
	PLOTTED		
	GRADES CHECKED		
	STRUCTURE NOTATIONS CHKD		
	NO. E. BOOK		
	NO.		
	DATE		

 

FILE NAME =	USER NAME = #USER#	DESIGNED - MK	REVISED -	STATE OF ILLINOIS DEPARTMENT OF TRANSPORTATION	ST. CHARLES ROAD UTILITY PLAN AND PROFILE	F.A.U. RTE. #	SECTION	COUNTY	TOTAL SHEETS	SHEET NO.
#FILE#	PLOT SCALE = #SCALE#	DRAWN - DC	REVISED -			2115	05-00068-00-FP	DUPAGE	141	69
	PLOT DATE = #DATE#	CHECKED - RLP	REVISED -			RIFORD ROAD RECONSTRUCTION		CONTRACT NO. 63092		
		DATE - 12/01/2009	REVISED -			SCALE: 1"=20'		SHEET NO. 2 OF 4 SHEETS		STA. 45+00.00 TO STA. 49+00.00