


PLAN	SURVEYED	BY	DATE
	PLOTTED		
	CHECKED		
	NO. OF WAY CHECKED		
	NO.		
	CADD FILE NAME		


PROFILE	SURVEYED	BY	DATE
	PLOTTED		
	CHECKED		
	NO. OF WAY CHECKED		
	NO.		
	STRUCTURE NOTATIONS CHECKED		

MATCHLINE STA 49+00
SEE SHEET 2 OF 4

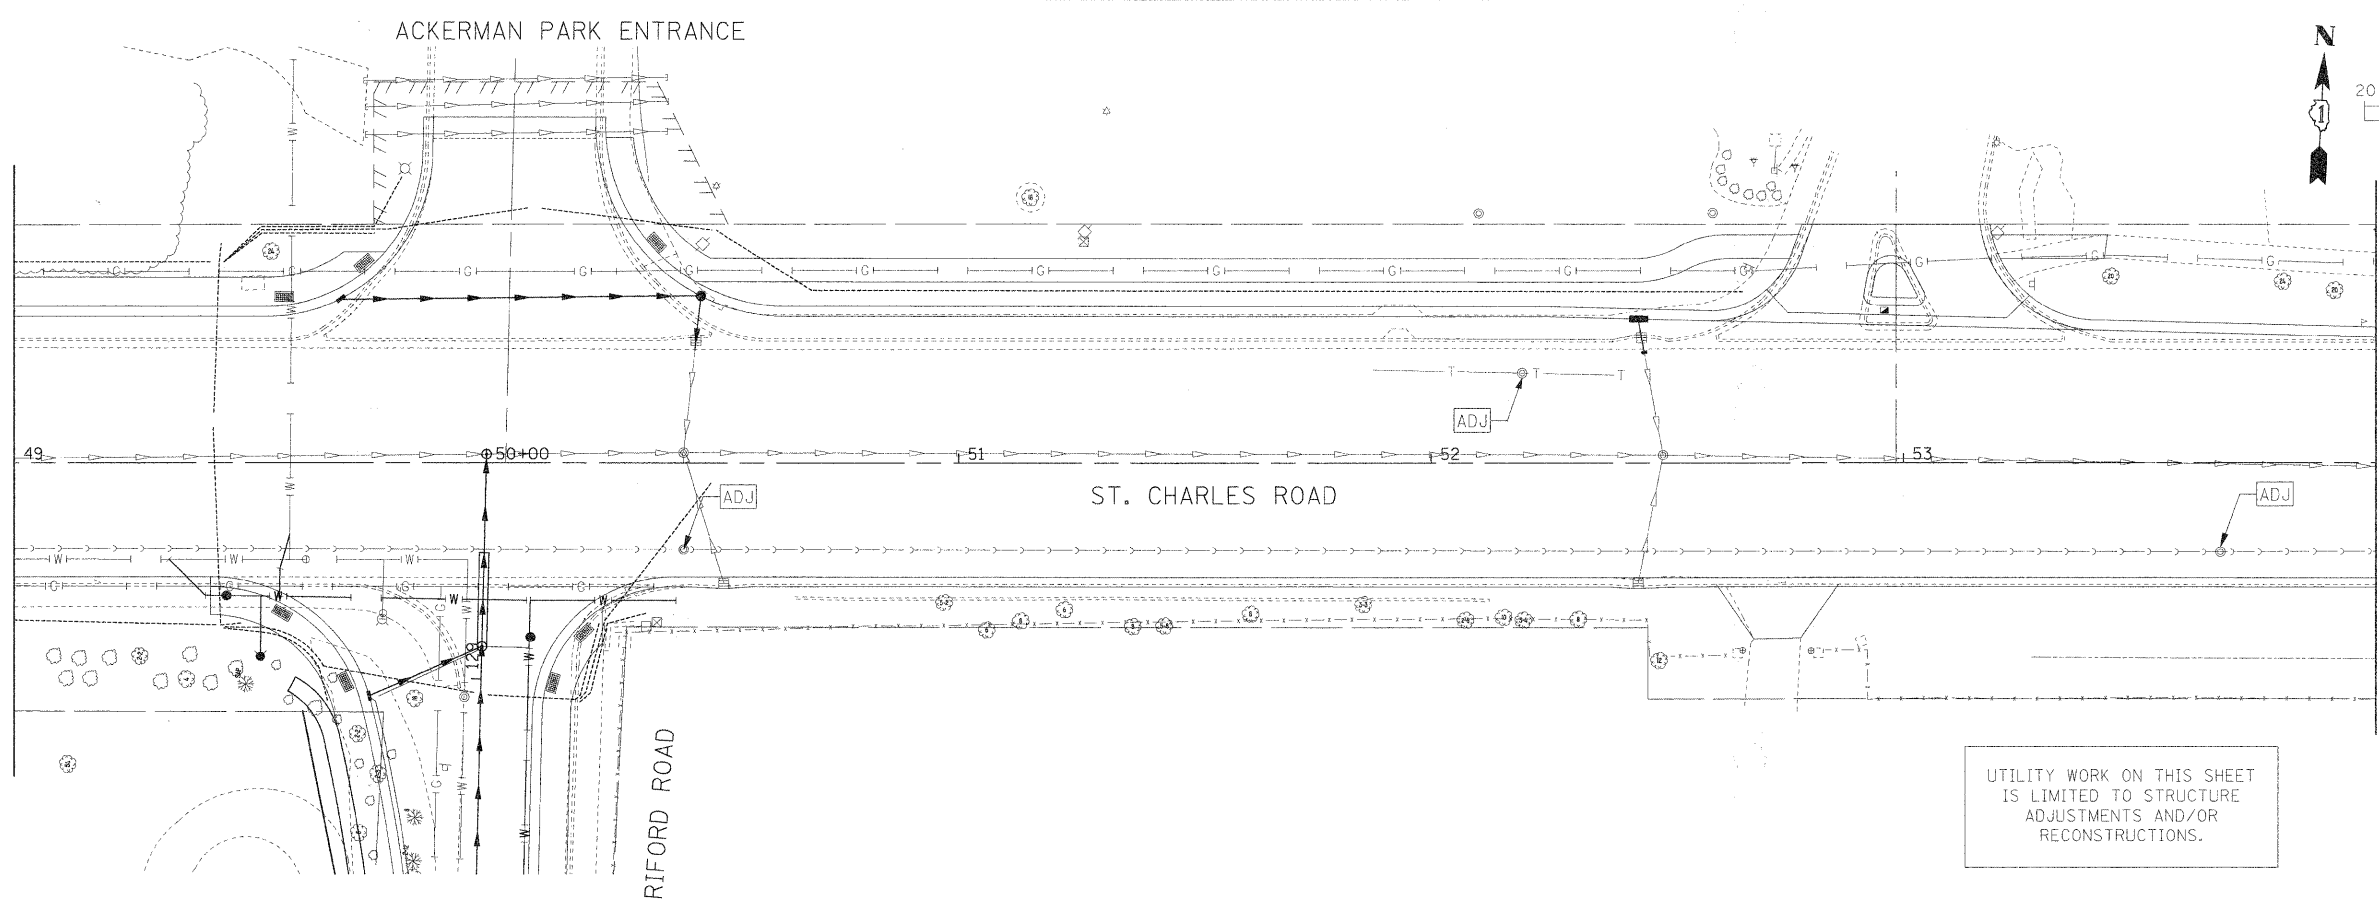

MATCHLINE STA 54+00
SEE SHEET 4 OF 4

UTILITY WORK ON THIS SHEET
IS LIMITED TO STRUCTURE
ADJUSTMENTS AND/OR
RECONSTRUCTIONS.

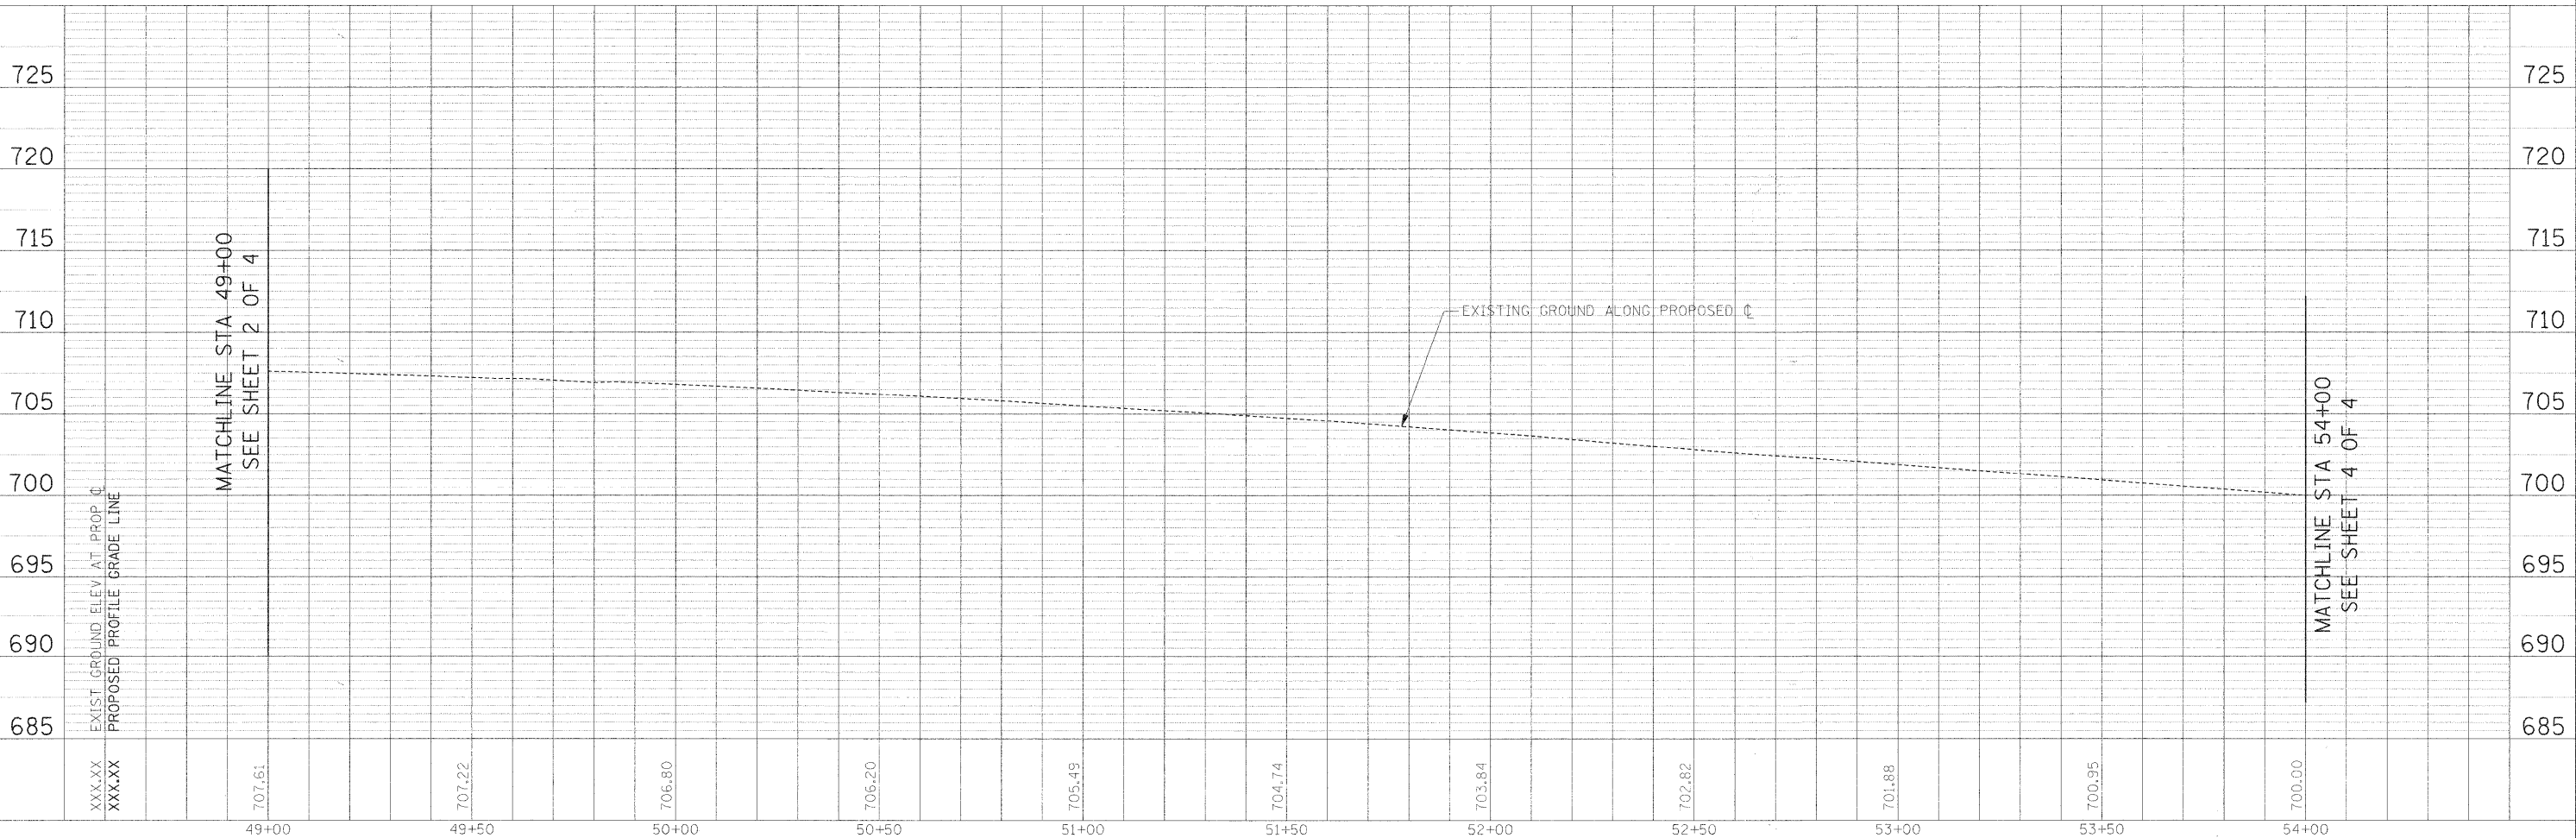

MATCHLINE STA 49+00
SEE SHEET 2 OF 4

MATCHLINE STA 54+00
SEE SHEET 4 OF 4

FILE NAME =	USER NAME = #USER#	DESIGNED - MK	REVISED -	STATE OF ILLINOIS DEPARTMENT OF TRANSPORTATION	ST. CHARLES ROAD UTILITY PLAN AND PROFILE	F.A.U. RTE.	SECTION	COUNTY	TOTAL SHEETS	SHEET NO.
#FILE#		DRAWN - DC	REVISED -			05-00068-00-FP	DUPAGE	141	70	
		CHECKED - RLP	REVISED -			RIFORD ROAD RECONSTRUCTION	CONTRACT NO. 63092			
		DATE - 12/31/2009	REVISED -			FED. ROAD DIST. NO. 1	ILLINOIS FED. AID PROJECT			
					SCALE: 1"=20'	SHEET NO. 3	OF 4 SHEETS	STA. 49+00.00	TO STA. 54+00.00	