


MATCHLINE STA 49+00  
SEE SHEET 1 OF 2

MATCHLINE STA 54+00 BELOW

PLAN	REVIEWED	DATE
	PLOTTED	
	NOTED	
	BY	
	NO.	

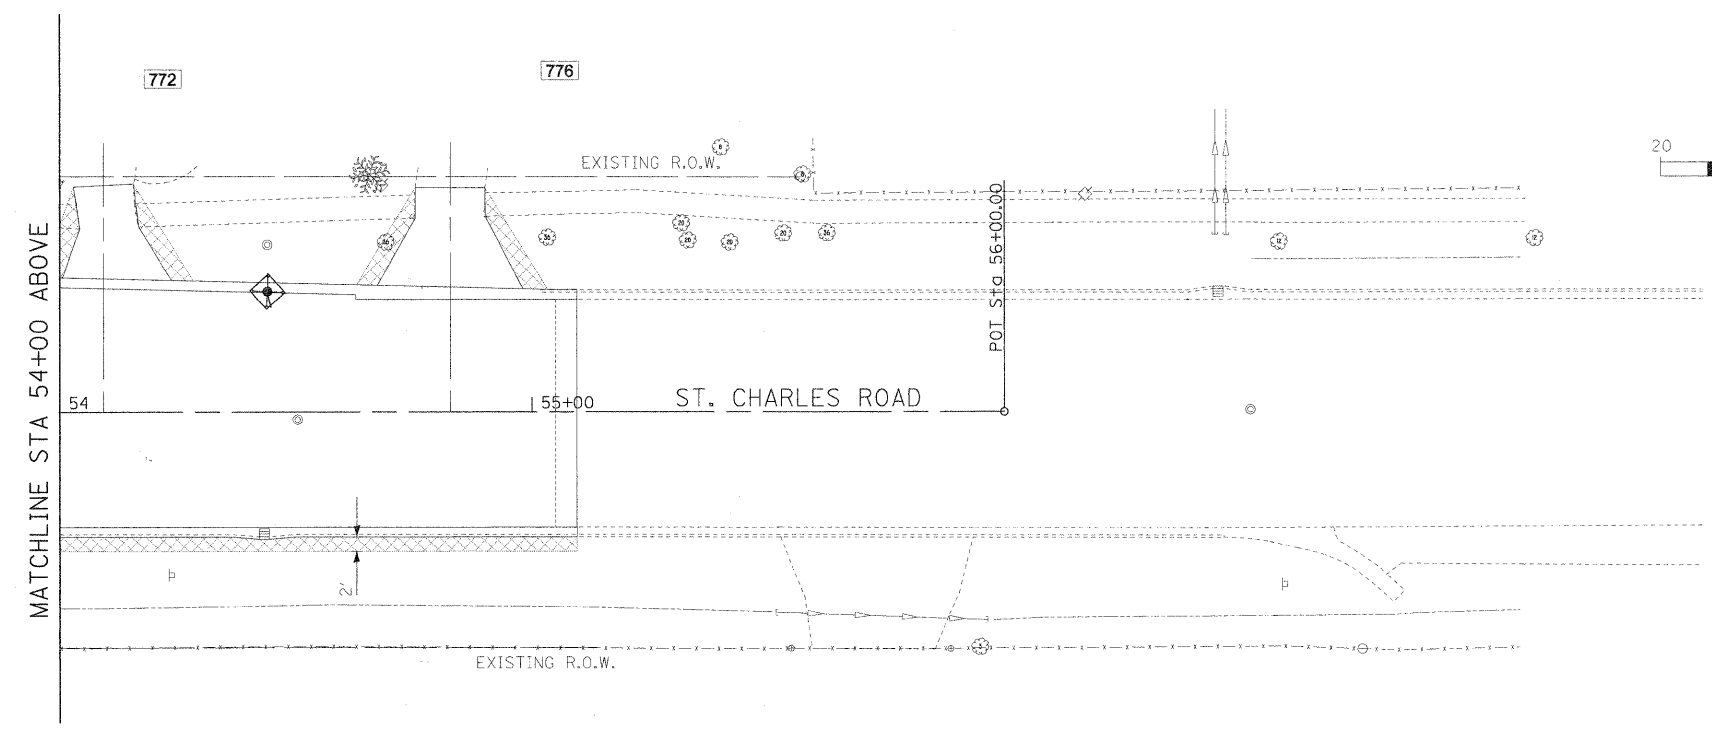

MATCHLINE STA 54+00 ABOVE

- EROSION CONTROL AND LANDSCAPING LEGEND:
- TOPSOIL FURNISH & PLACE, 4"; SODDING, SALT TOLERANT; AND FERTILIZER NUTRIENTS
  - PERIMETER EROSION BARRIER
  - PROPOSED DECIDUOUS TREE
  - INLET FILTERS
  - TOPSOIL FURNISH & PLACE, 6"; SEEDING AS INDICATED
- \*INSTALL PERIMETER EROSION CONTROL OUTSIDE OF WETLAND LIMITS

PROFILE	REVIEWED	DATE
	PLOTTED	
	NOTED	
	BY	
	NO.	

FILE NAME =	USER NAME = #USER#	DESIGNED - DEB	REVISED -	<b>STATE OF ILLINOIS DEPARTMENT OF TRANSPORTATION</b>	<b>ST. CHARLES ROAD EROSION CONTROL AND LANDSCAPING PLAN</b>	F.A.U. R/E.L.	SECTION	COUNTY	TOTAL SHEETS	SHEET NO.	
#FILE#	PLLOT SCALE = #SCALE#	DRAWN - JAB	REVISED -			215	05-00068-00-FP	DUPAGE	141	76	
	PLLOT DATE = #DATE#	CHECKED - MAP	REVISED -			RIFORD ROAD RECONSTRUCTION		CONTRACT NO. 63092			
		DATE - 12/01/2009	REVISED -			FED. ROAD DIST. NO. 1 ILLINOIS FED. AID PROJECT					