


ITEM	ELEVATION	DESCRIPTION
1	763.61	SES
2	762.83	SES
3	764.58	SES
4	764.67	SES
5	762.20	SES
6	762.44	SES
7	762.59	SES
8	761.41	SES

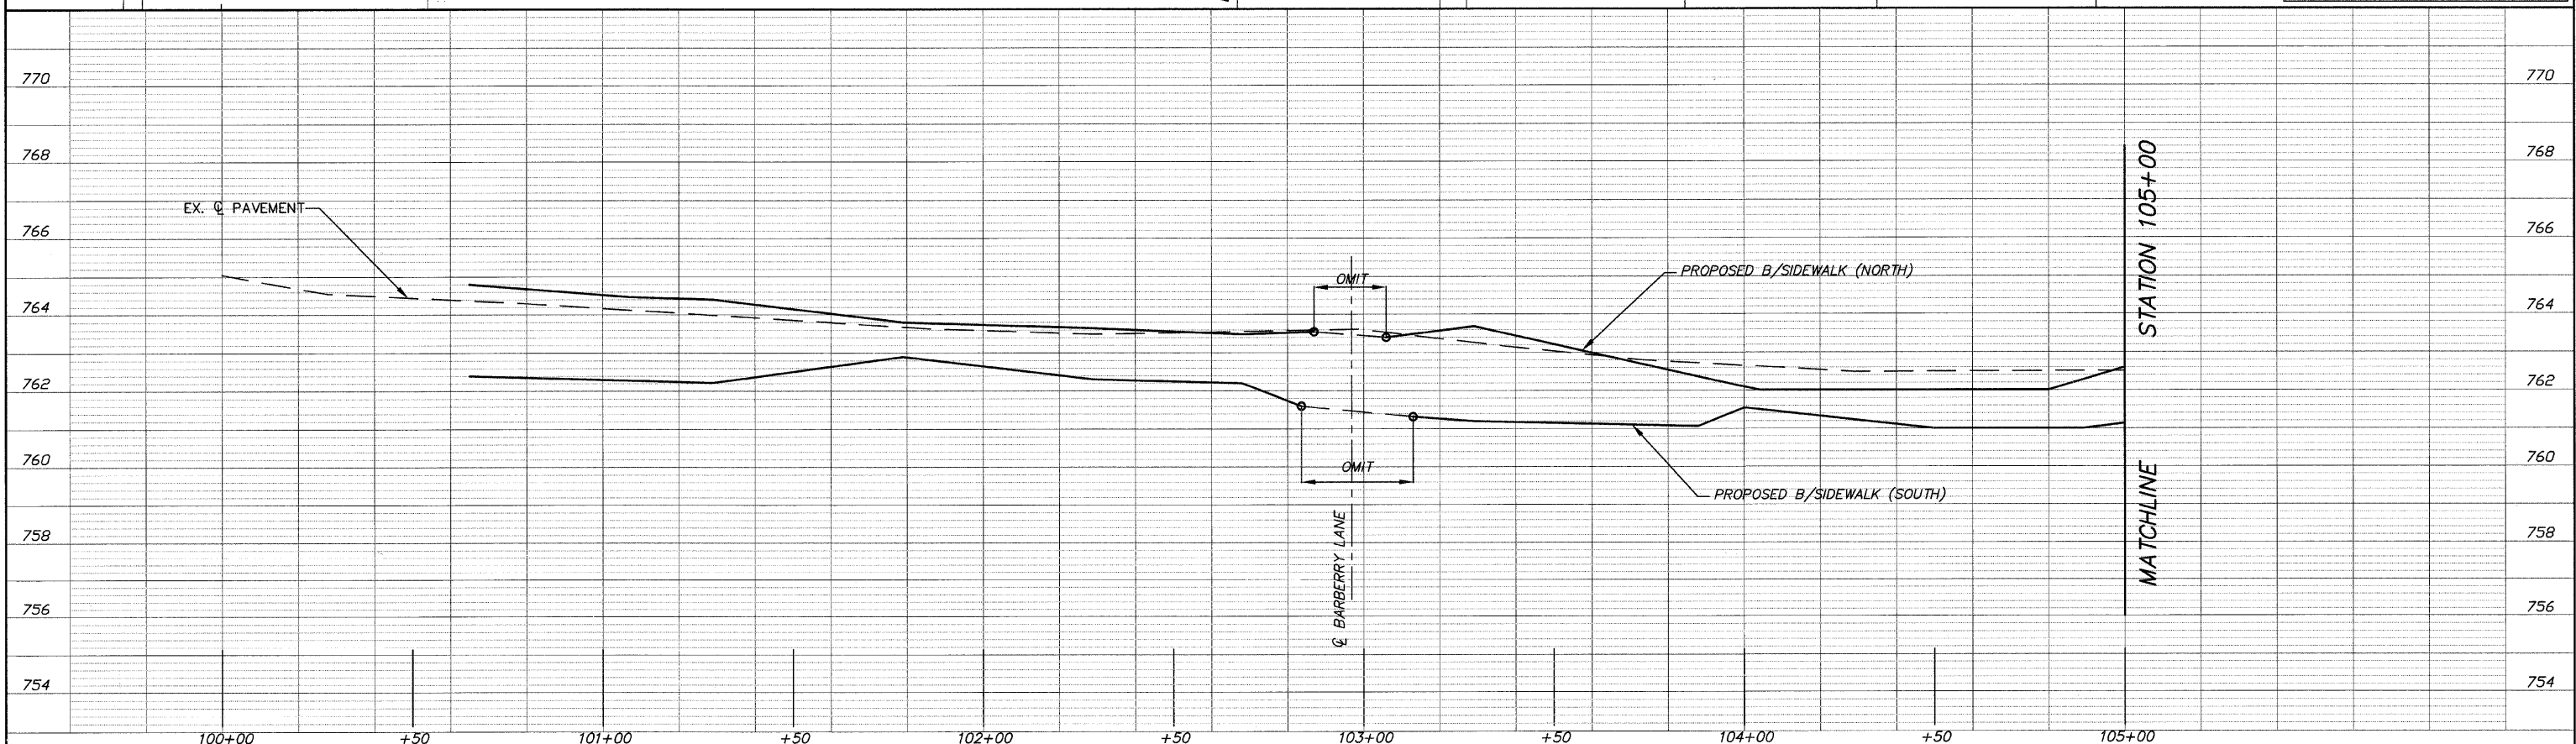

FILE NAME = 10258804.DWG	USER NAME =	DESIGNED — RJD	REVISED —	STATE OF ILLINOIS DEPARTMENT OF TRANSPORTATION	PLAN AND PROFILE				F.A. RTE. =	SECTION =	COUNTY =	TOTAL SHEETS =	SHEET NO. =
	FILE NAME =	DRAWN — EC	REVISED —		SCALE: 1"=20'	SHEET NO. 12 OF 73 SHEETS	STA. 100+00 TO STA. 105+00	08-00062-00-SW	LAKE	73	12		
	PLOT SCALE =	CHECKED — RJD	REVISED —						CONTRACT NO. 63280		ILLINOIS FED. AID PROJECT		
	PLOT DATE =	DATE — 10/02/09	REVISED —										