


\*COMBINATION CONCRETE CURB & GUTTER, TYB-6.12  
\*CURB REMOVAL

ITEM	LENGTH(FT)
①	20
②	21

NOTE:  
EXISTING PIPE CULVERT CONNECTIONS TO MANHOLES INCLUDED IN COST OF PIPE CULVERT (TYP.)

NOTE:  
LANDSCAPE/DECORTIVE PLANTINGS WITHIN CONSTRUCTION LIMITS IN R.O.W. ARE TO BE REMOVED/DISPOSED OF OFF-SITE, COST TO BE INCLUDED IN EARTH EXCAVATION.

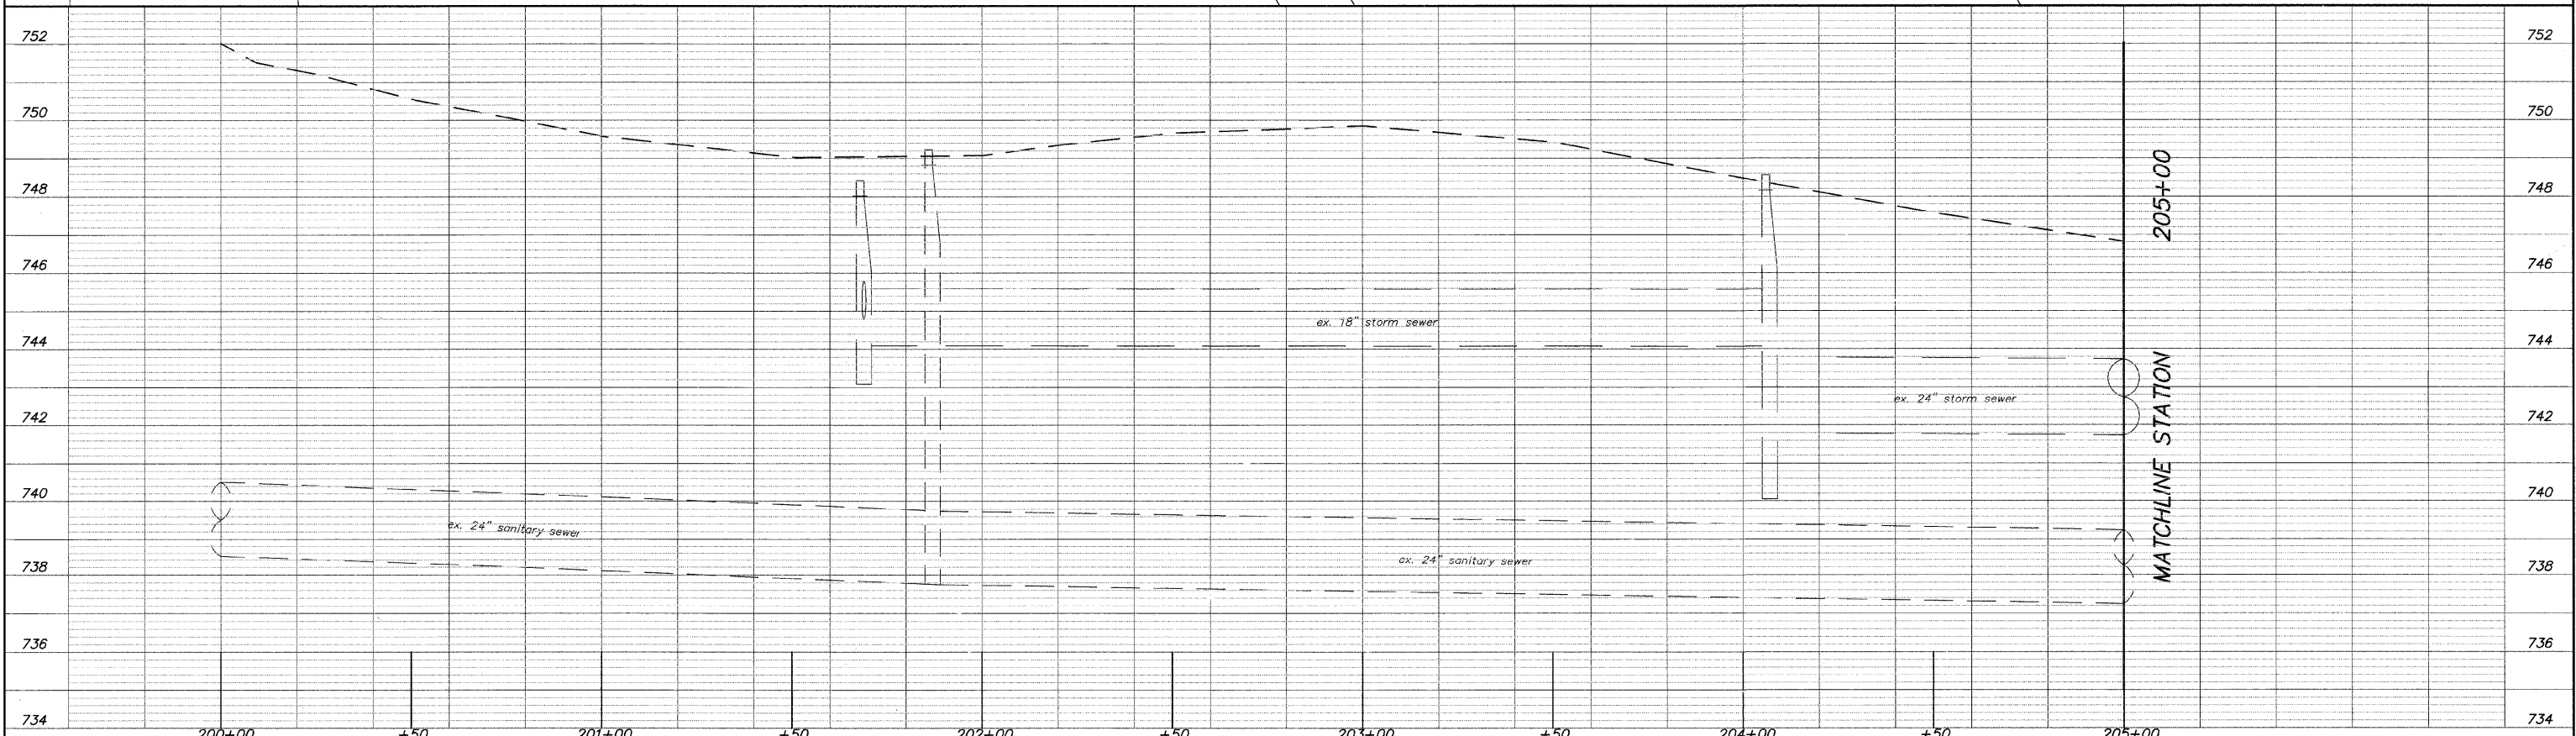

FILE NAME = 10258805.DWG	USER NAME =	DESIGNED -- RJD	REVISED --	<b>STATE OF ILLINOIS DEPARTMENT OF TRANSPORTATION</b>	<b>PLAN AND PROFILE</b>	F.A. RTE.	SECTION	COUNTY	TOTAL SHEETS	SHEET NO.	
	FILE NAME =	DRAWN -- EC	REVISED --			---	08-00062-00-SW	LAKE	73	24	
	PLOT SCALE =	CHECKED -- RJD	REVISED --			SCALE: 1"=20' SHEET NO. 24 OF 73 SHEETS STA. 200+00 TO STA. 205+00					
	PLOT DATE =	DATE -- 10/02/09	REVISED --			CONTRACT NO. 63280 ILLINOIS FED. AID PROJECT					