


ITEM	ELEVATION	DESCRIPTION
△B3	745.39	SES
△B4	745.73	SES

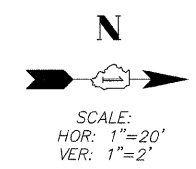

STATION 205+00

STATION 210+00

MATCHLINE



MATCHLINE

*COMBINATION CONCRETE CURB & GUTTER, TYB-6.12
*CURB REMOVAL

ITEM	LENGTH(FT)
①	20
②	30
③	15
④	20

NOTE:
EXISTING PIPE CULVERT CONNECTIONS TO MANHOLES INCLUDED IN COST OF PIPE CULVERT (TYP.)

NOTE:
LANDSCAPE/DECORATIVE PLANTINGS WITHIN CONSTRUCTION LIMITS IN R.O.W. ARE TO BE REMOVED/DISPOSED OF OFF-SITE, COST TO BE INCLUDED IN EARTH EXCAVATION.

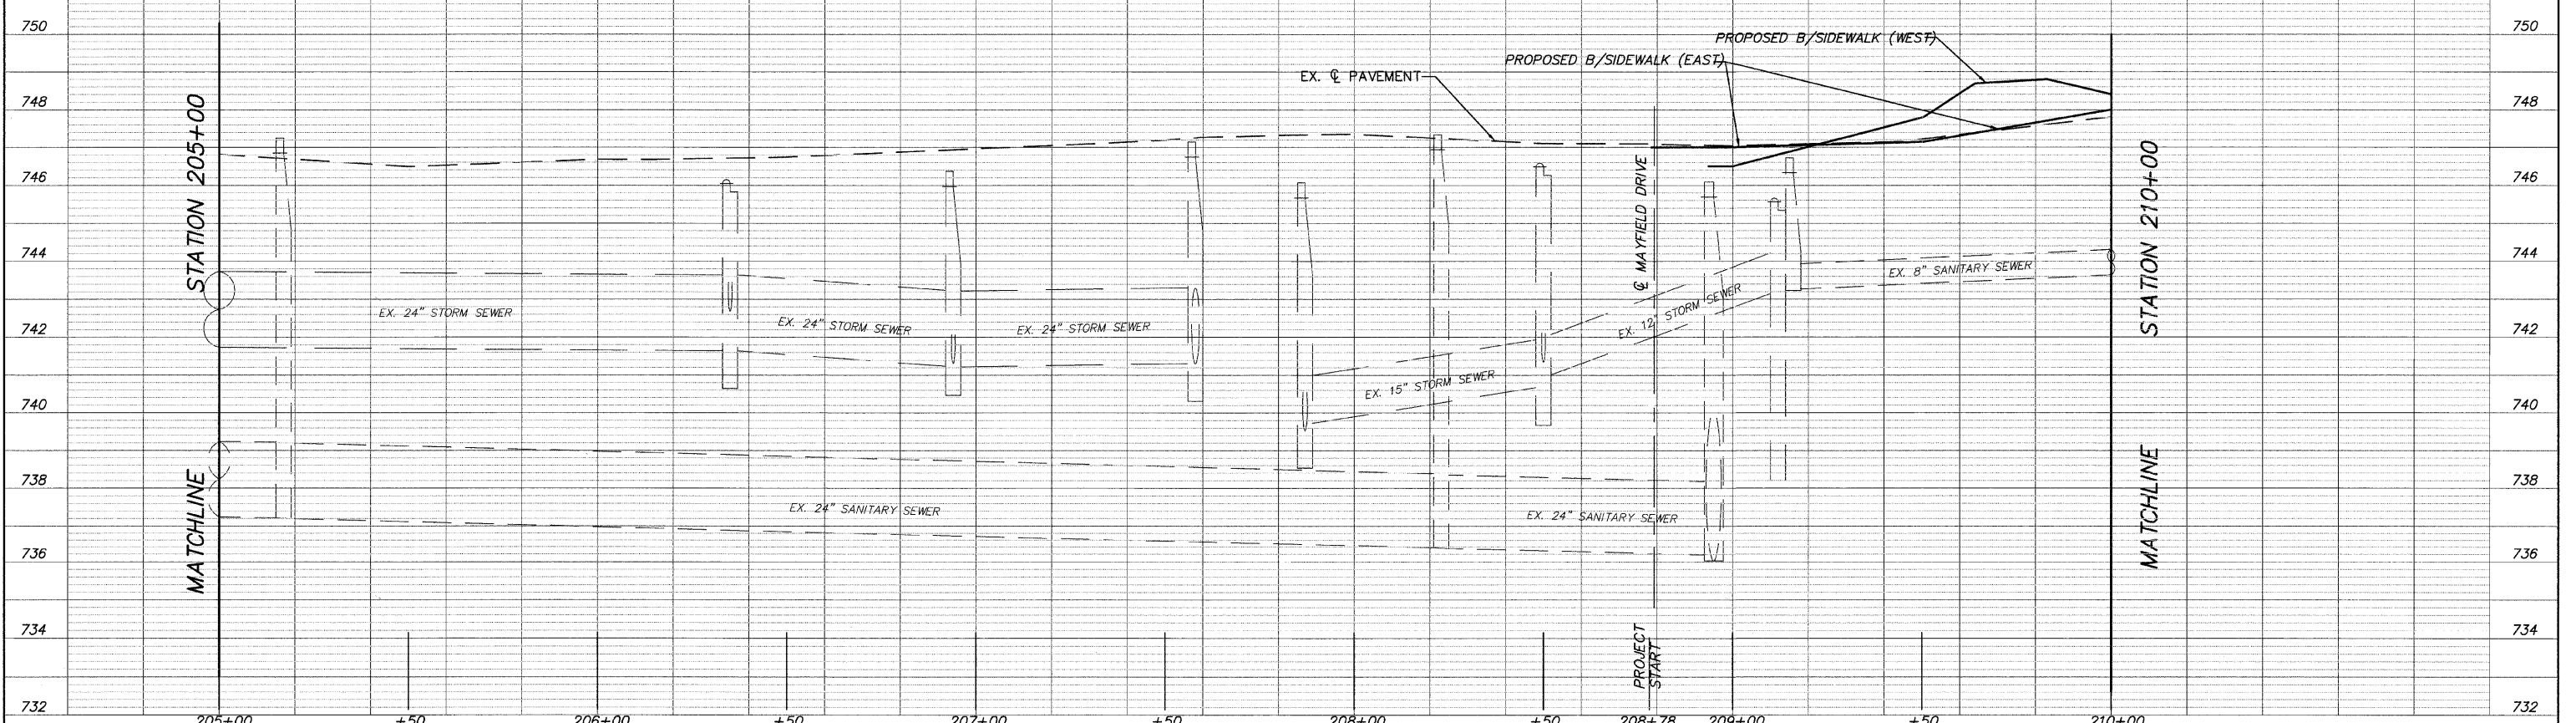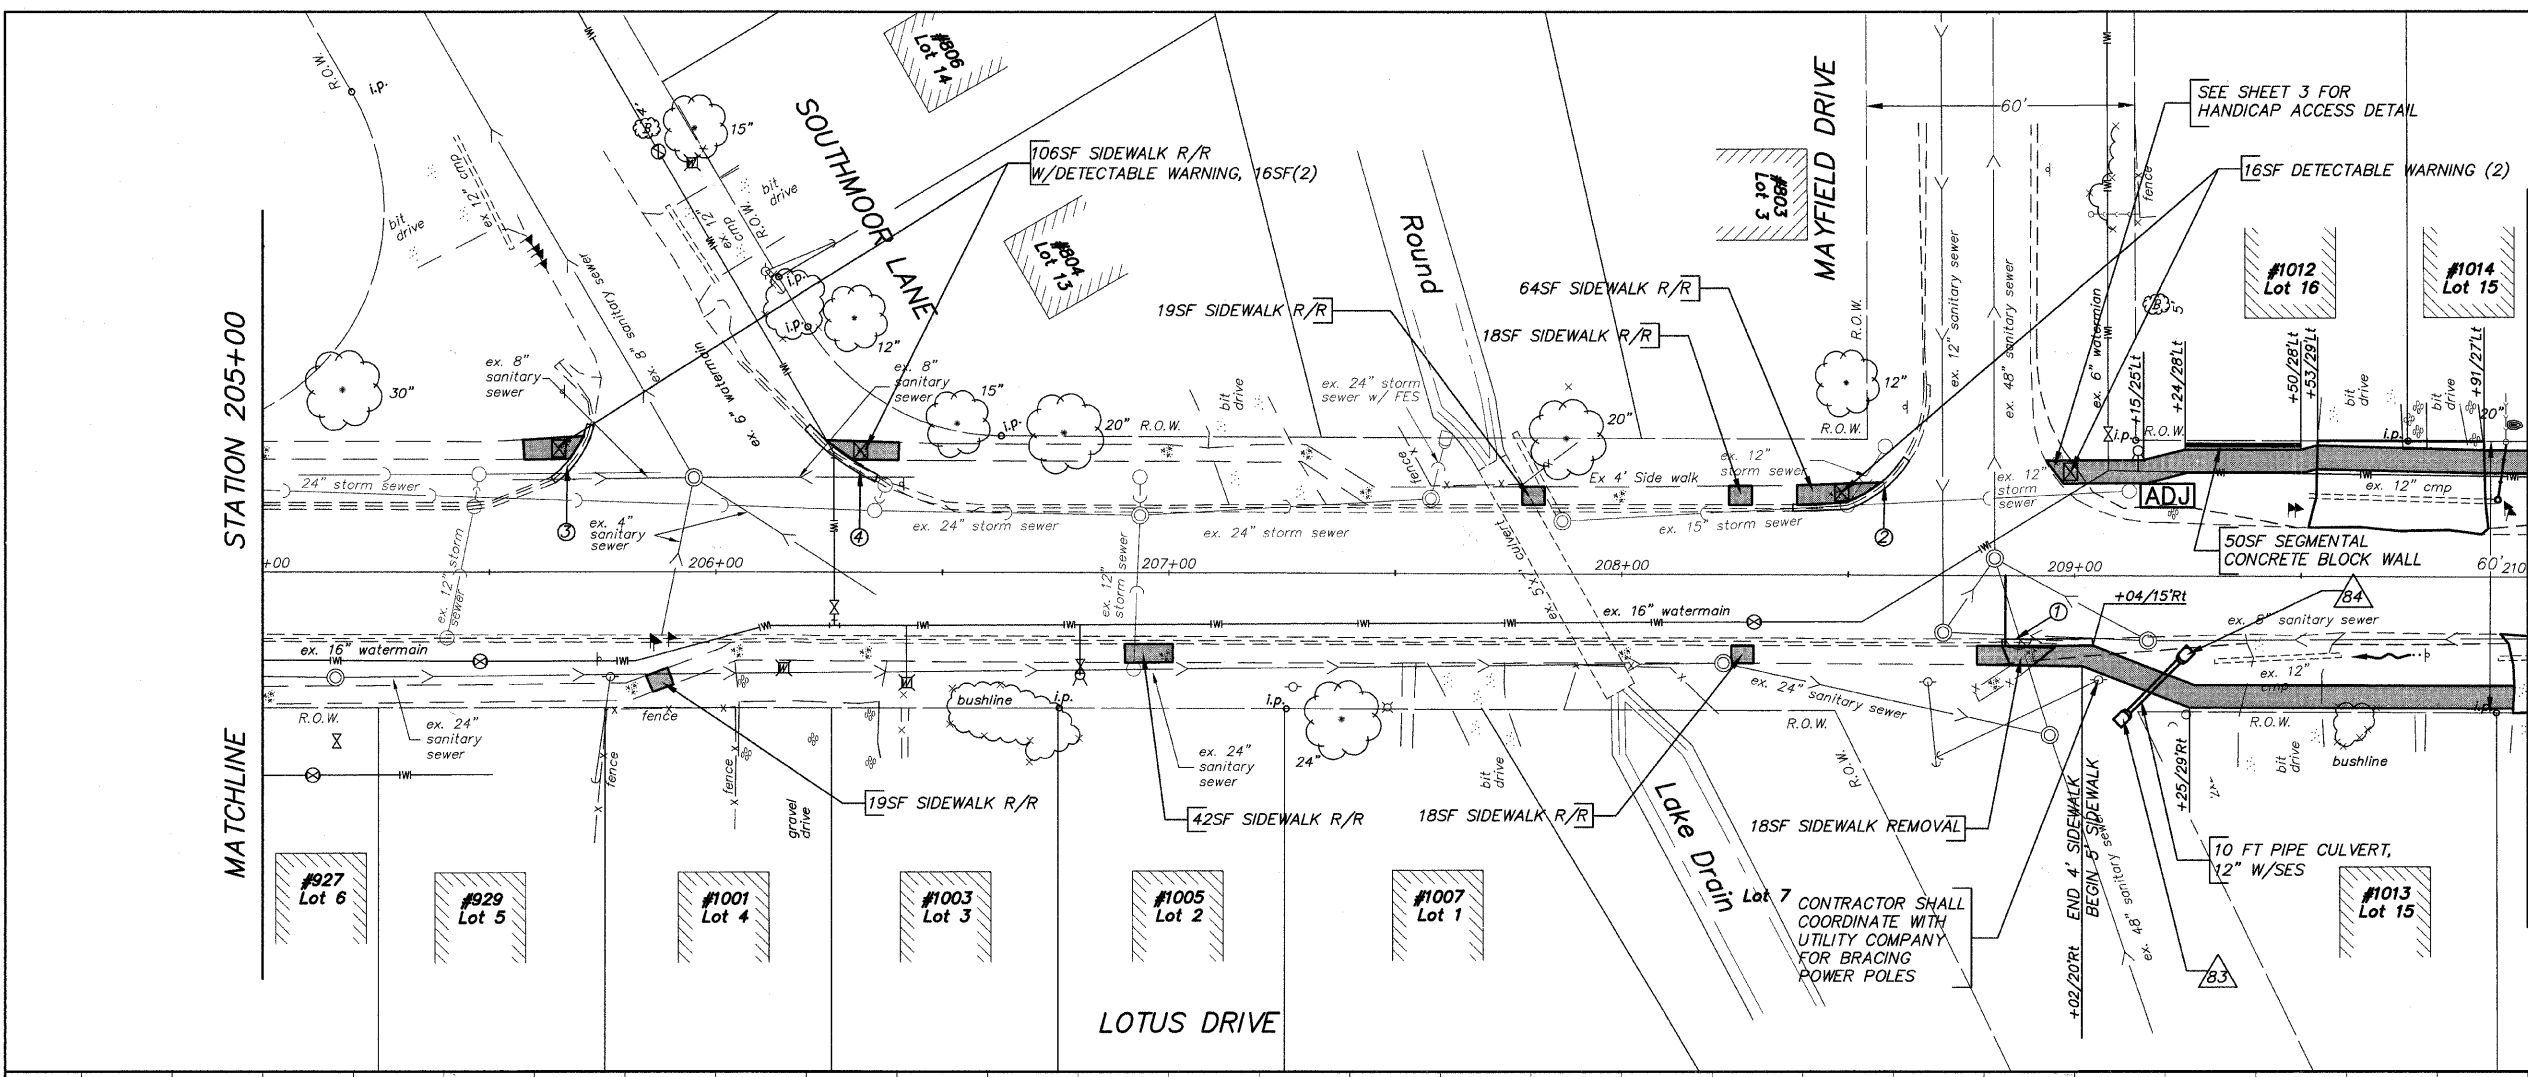

FILE NAME = 10258805.DWG	USER NAME =	DESIGNED -- RJD	REVISED --	STATE OF ILLINOIS DEPARTMENT OF TRANSPORTATION	PLAN AND PROFILE	F.A. RTE.	SECTION	COUNTY	TOTAL SHEETS	SHEET NO.	
	FILE NAME =	DRAWN -- EC	REVISED --			---	08-00062-00-SW	LAKE	73	25	
	PLOT SCALE =	CHECKED -- RJD	REVISED --			CONTRACT NO. 63280					
	PLOT DATE =	DATE -- 10/02/09	REVISED --			ILLINOIS FED. AID PROJECT					