
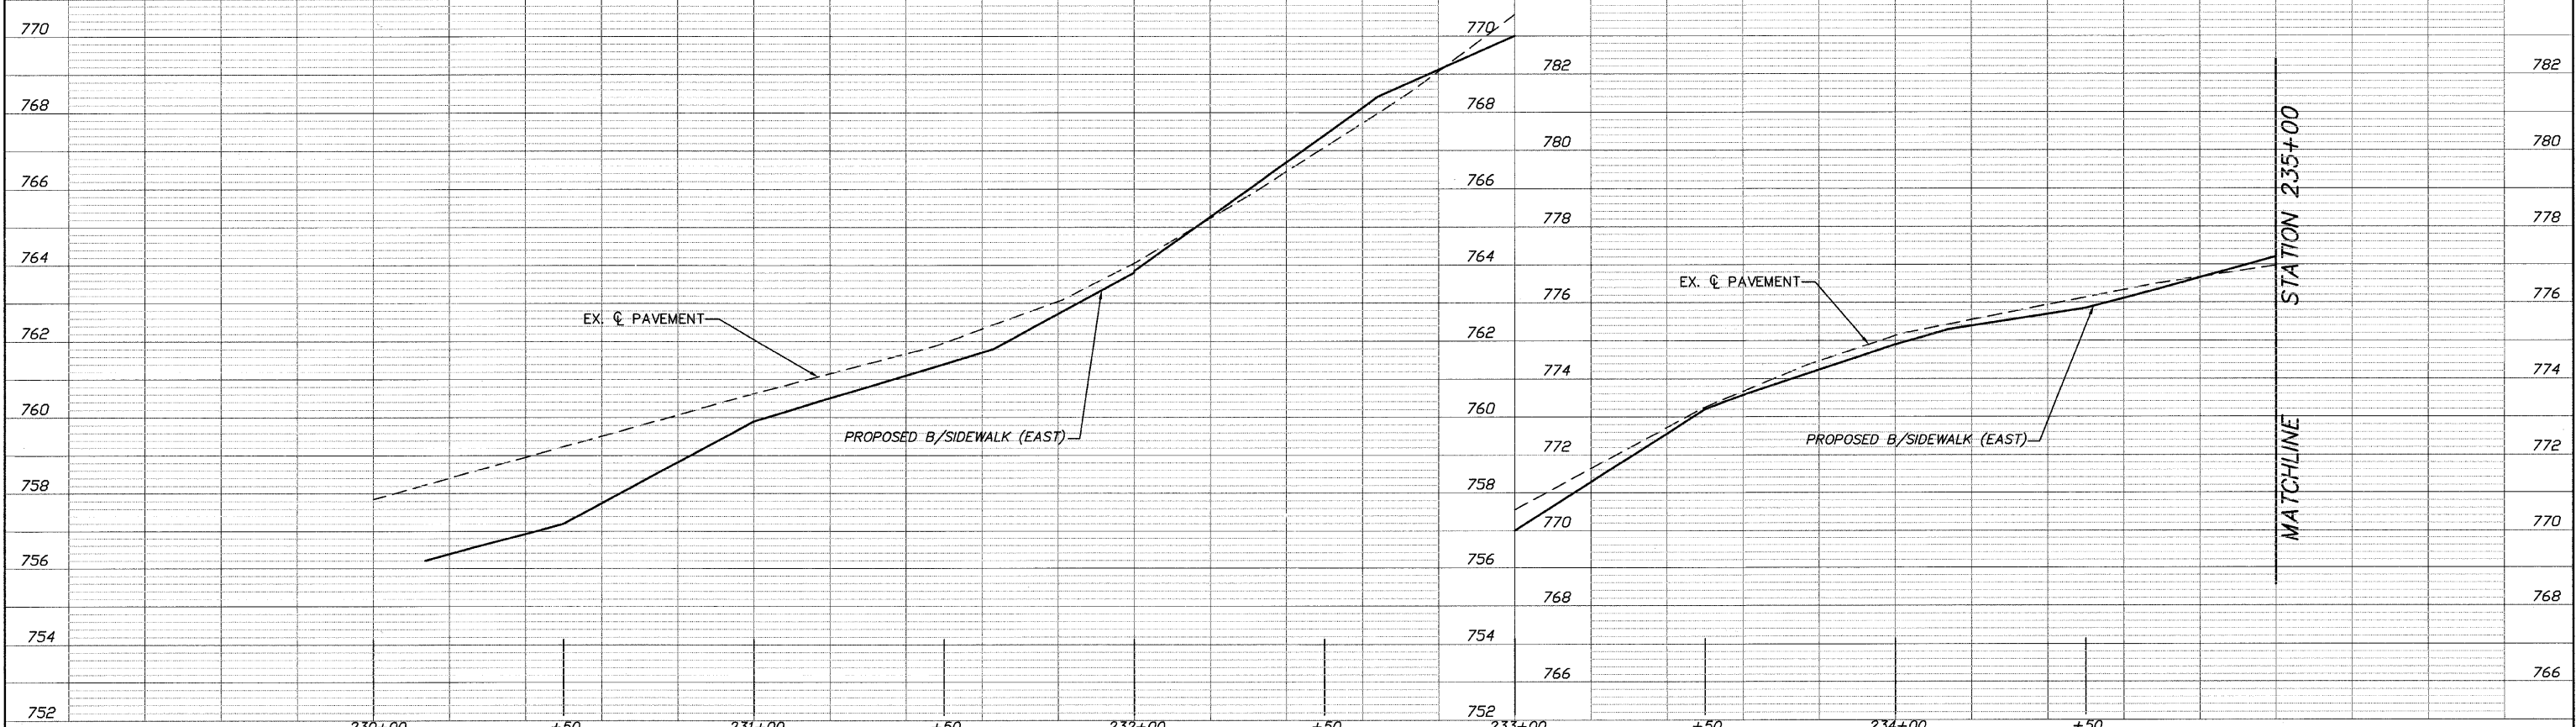


N
 SCALE:
 HOR: 1"=20'
 VER: 1"=2'

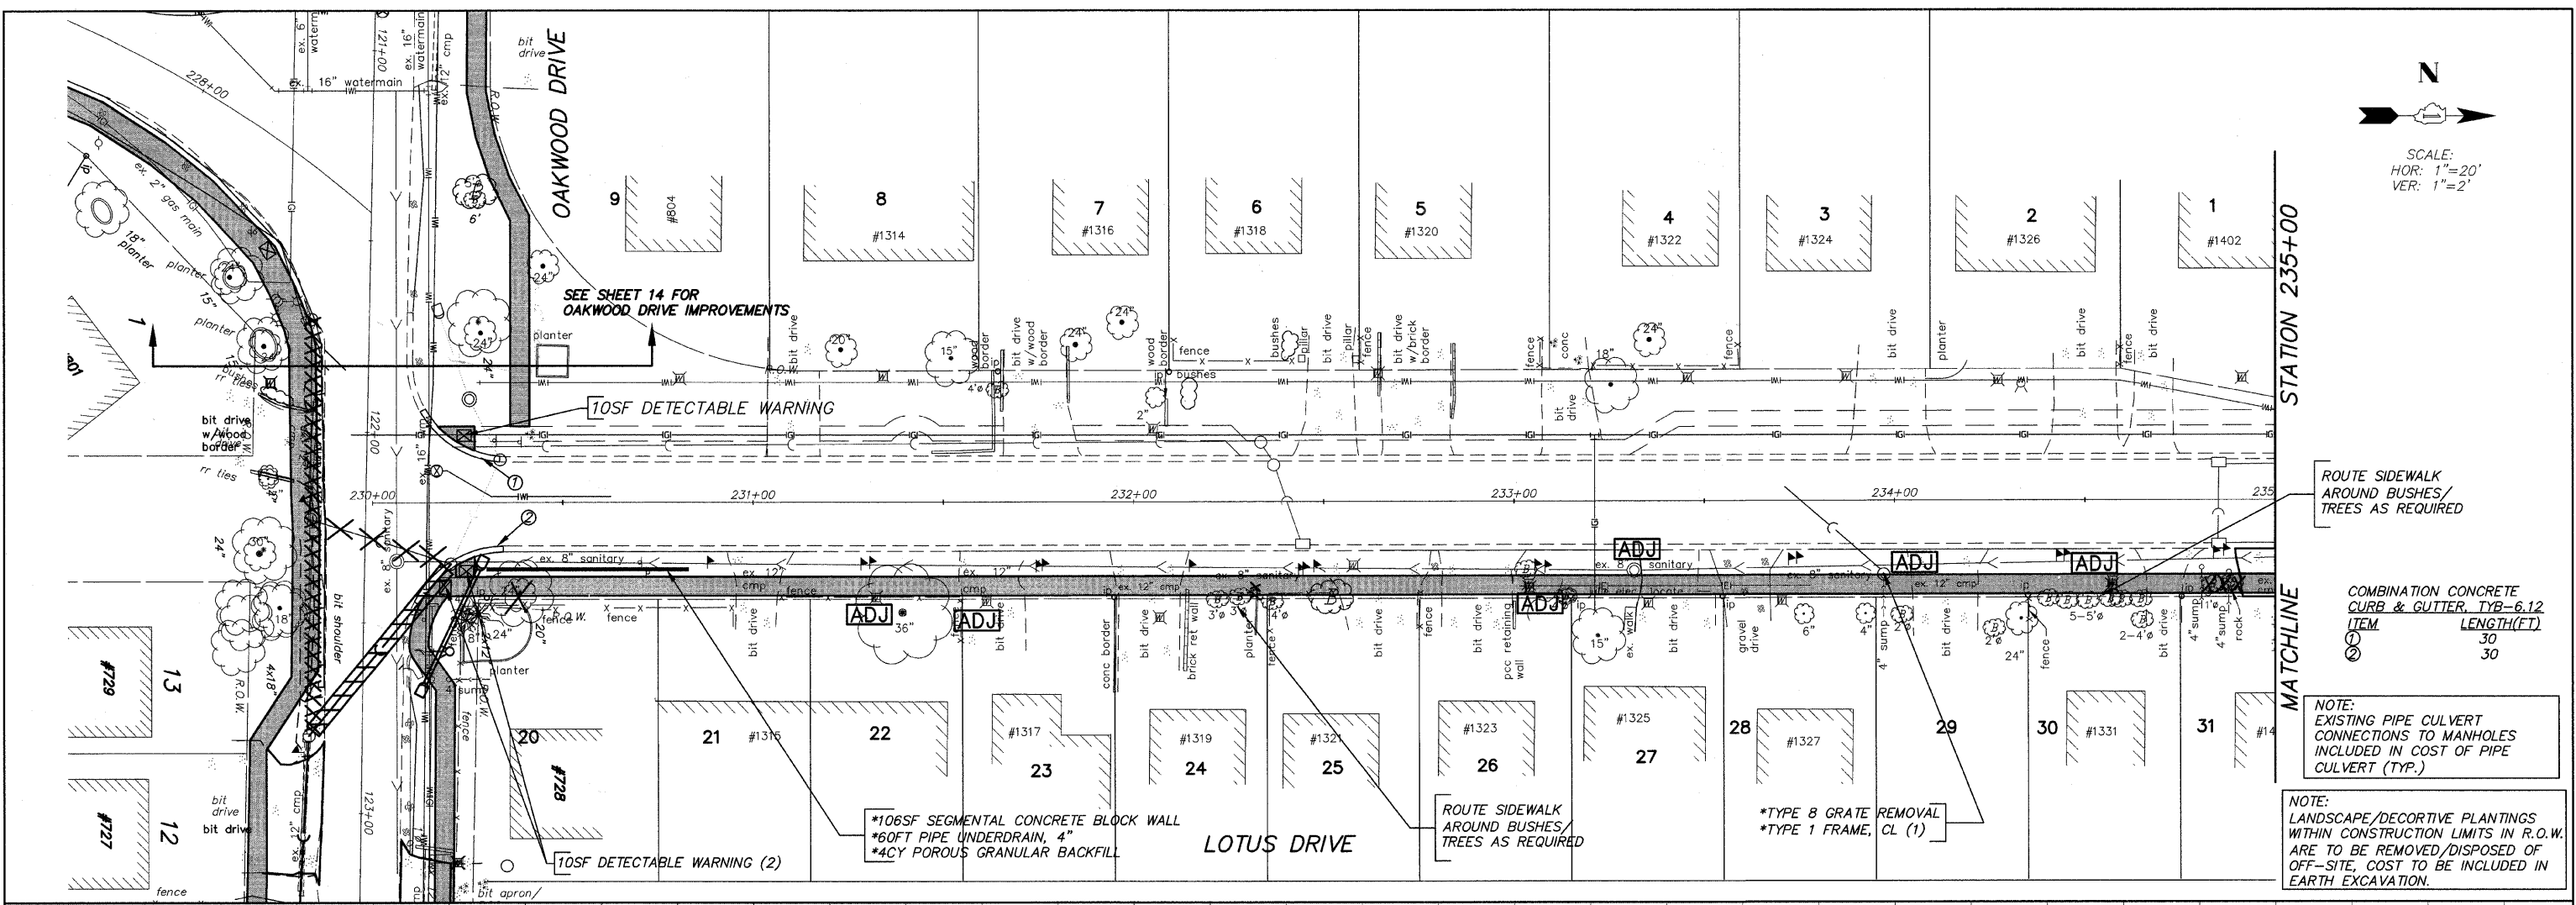

FILE NAME = 10258806.DWG	USER NAME =	DESIGNED -- RJD	REVISED --	STATE OF ILLINOIS DEPARTMENT OF TRANSPORTATION	PLAN AND PROFILE	F.A. RTE.	SECTION	COUNTY	TOTAL SHEETS	SHEET NO.	
	FILE NAME =	DRAWN -- EC	REVISED --			---	08-00062-00-SW	LAKE	73	30	
	PLOT SCALE =	CHECKED -- RJD	REVISED --			SCALE: 1"=20' SHEET NO. 30 OF 73 SHEETS STA. 230+00 TO STA. 235+00					
	PLOT DATE =	DATE -- 10/02/09	REVISED --			ILLINOIS FED. AID PROJECT					