


HEUER AND ASSOCIATES

Consulting Engineers

2315 Enterprise Drive - Suite 102 Westchester, IL 60154-5811 708-492-1000

F.A.U. RTE.	SECTION	COUNTY	TOTAL SHEETS	SHEET No.
1004	08-00079-03-FP	COOK	94	26
STA. 1+31.00	TO STA. 5+50			
FED. ROAD DIST. NO. 1	ILLINOIS	FED. AID PROJECT		

CONTRACT No. 63353

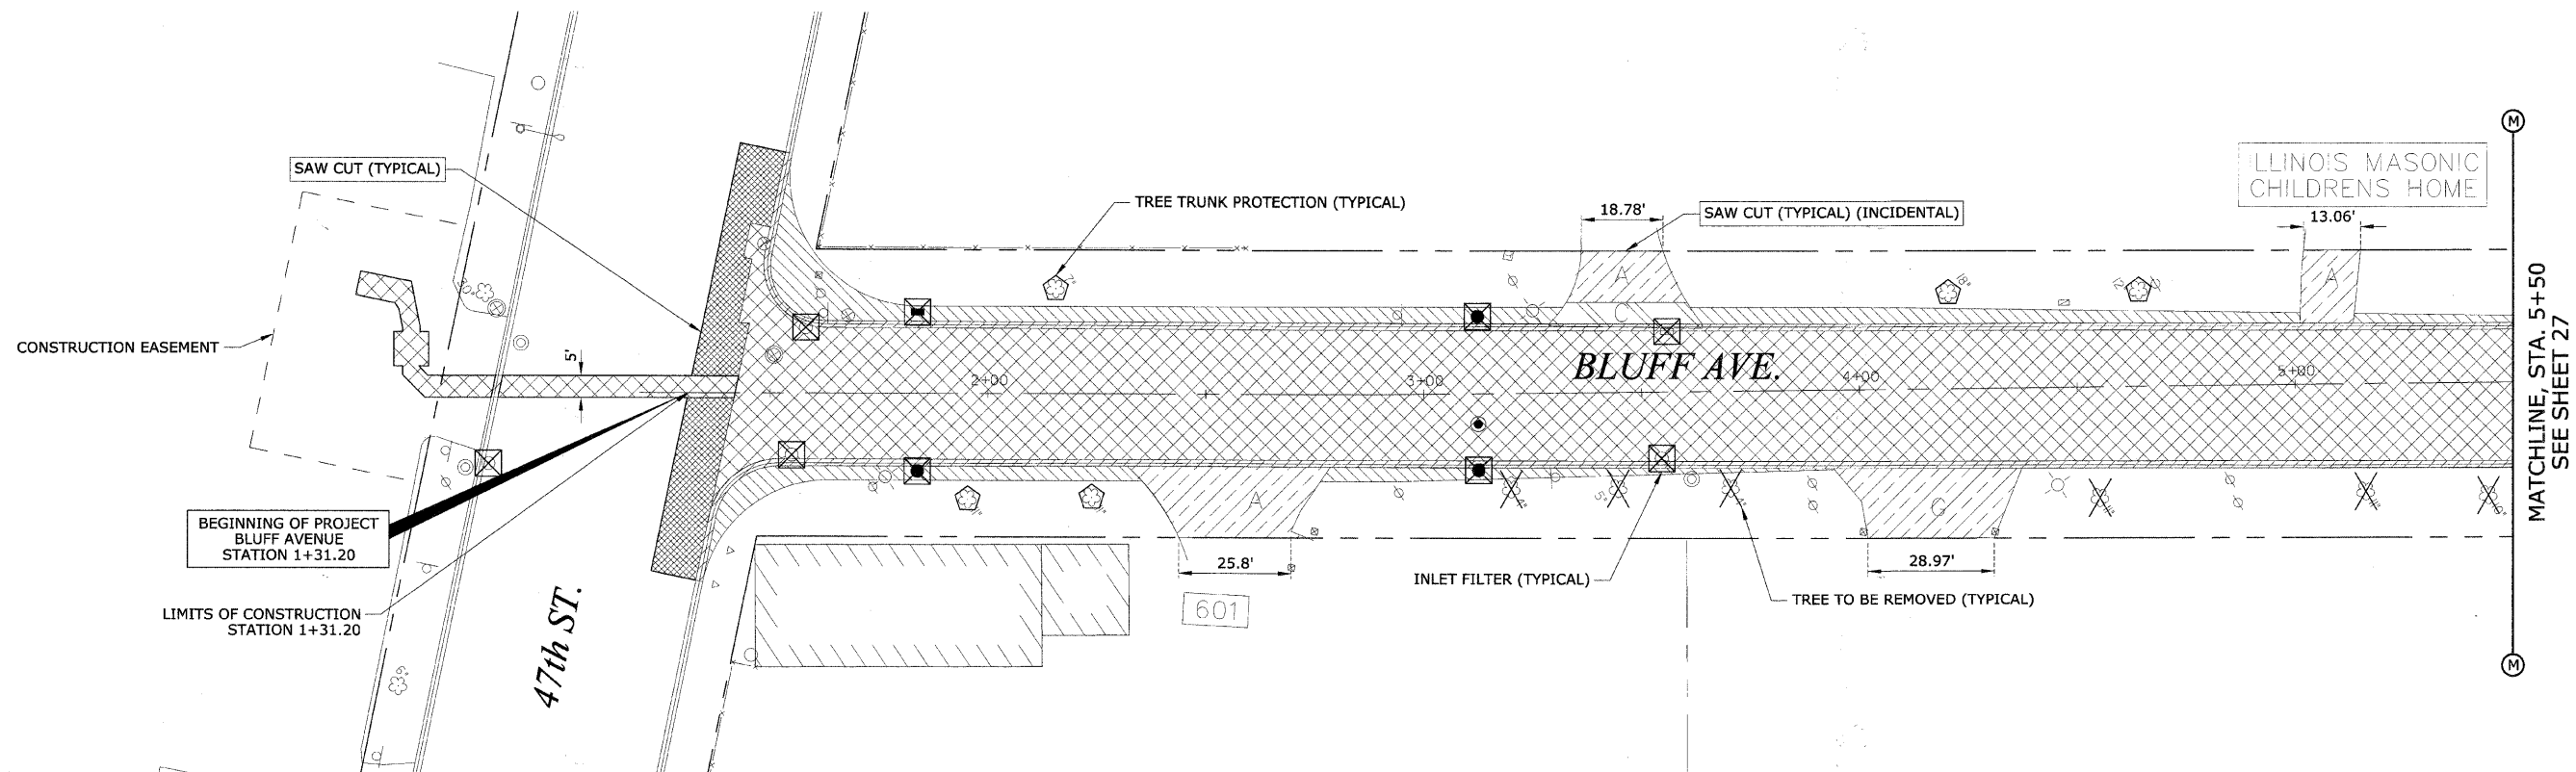

PLAN	SURVEYED	DATE
NOTE BOOK NO.	PLANNED	
	DESIGNED	
	CHECKED	
	BY	
	DATE	

PROFILE	SURVEYED	DATE
NOTE BOOK NO.	PLANNED	
	DESIGNED	
	CHECKED	
	BY	
	DATE	

REMOVAL LEGEND

- HOT-MIX ASPHALT SURFACE REMOVAL - BUTT JOINT
- PAVEMENT REMOVAL AND EXCAVATION
- SIDEWALK REMOVAL AND EXCAVATION
- CURB REMOVAL AND EXCAVATION
- HOT MIX ASPHALT DRIVEWAY REMOVAL AND EXCAVATION
- P.C.C. DRIVEWAY REMOVAL AND EXCAVATION
- A** ASPHALT DRIVEWAY
- B** BRICK SIDEWALK
- C** CONCRETE DRIVEWAY
- G** GRAVEL DRIVEWAY
- EARTH EXCAVATION
- TREE REMOVAL

EROSION CONTROL LEGEND

- INLET FILTER
- TREE PROTECTION AND PRESERVATION
- SILT FENCE

EROSION CONTROL GENERAL NOTES

1. INLET FILTERS ARE TO BE PROVIDED AND MAINTAINED FOR ALL EXISTING AND PROPOSED DRAINAGE STRUCTURES WITHIN THE PROJECT LIMITS AND/OR AS DIRECTED BY THE ENGINEER (SEE DETAIL).
2. THE CONSTRUCTION LIMITS WILL BE THE EAST AND WEST RIGHT-OF-WAY LIMITS FOR BLUFF AVENUE. THE CONSTRUCTION LIMITS MAY BE ADJUSTED BY THE ENGINEER AND NO ADDITIONAL COMPENSATION WILL BE PAID TO THE CONTRACTOR FOR CHANGED CONSTRUCTION LIMITS.
3. SEE PAVEMENT MARKING, SIGNING AND LANDSCAPING PLAN SHEETS FOR SODDING INFORMATION.
4. SEE CROSS SECTIONS FOR GRADING INFORMATION.
5. SEE DRAINAGE AND UTILITY IMPROVEMENT SHEETS FOR STORM SEWER INFORMATION.

REVISIONS	
NAME	DATE
PER IDOT	01-04-10

ILLINOIS DEPARTMENT OF TRANSPORTATION
**BLUFF AVENUE IMPROVEMENTS
STAGE 3**

REMOVAL AND EROSION CONTROL PLAN

SCALE: 1" = 20' H (Full Size)
1" = 44' H (Tabloid)

DRAWN BY H&A
CHECKED BY JRH

DATE 11/30/2009