


HEUER AND ASSOCIATES		F.A.U. No.	SECTION	COUNTY	TOTAL SHEETS	SHEET No.
Consulting Engineers		1004	08-00079-03-FP	COOK	94	29
2315 Enterprise Drive - Suite 102 Westchester, IL 60154-5811 708-492-1000		STA. 16+50	TO STA. 22+00			
		FED. ROAD DIST. NO. 1 ILLINOIS		FED. AID PROJECT		

CONTRACT No. 63353

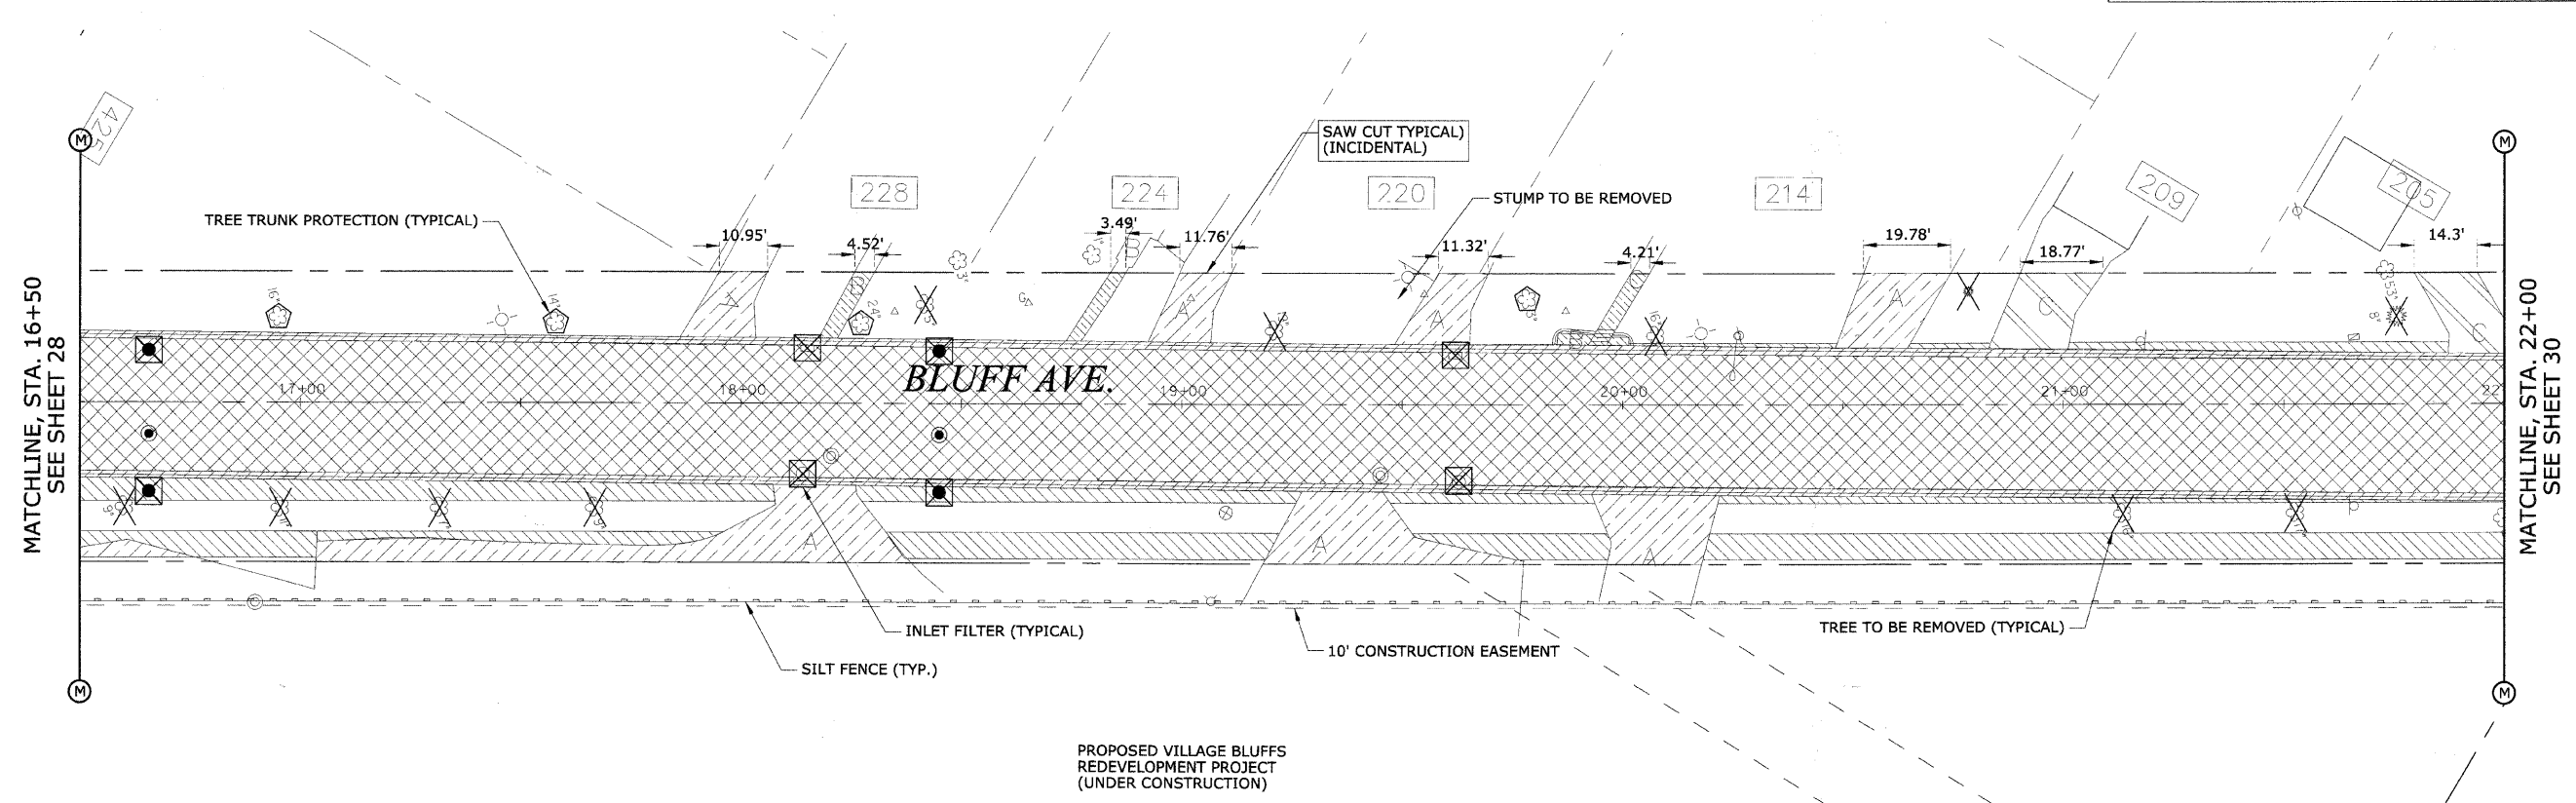

PROPOSED VILLAGE BLUFFS
REDEVELOPMENT PROJECT
(UNDER CONSTRUCTION)

REMOVAL LEGEND

- HOT-MIX ASPHALT SURFACE REMOVAL - BUTT JOINT
- PAVEMENT REMOVAL AND EXCAVATION
- SIDEWALK REMOVAL AND EXCAVATION
- CURB REMOVAL AND EXCAVATION
- HOT MIX ASPHALT DRIVEWAY REMOVAL AND EXCAVATION
- P.C.C. DRIVEWAY REMOVAL AND EXCAVATION
- A** ASPHALT DRIVEWAY
- B** BRICK SIDEWALK
- C** CONCRETE DRIVEWAY
- G** GRAVEL DRIVEWAY
- EARTH EXCAVATION
- TREE REMOVAL

EROSION CONTROL LEGEND

- INLET FILTER
- TREE PROTECTION AND PRESERVATION
- SILT FENCE

REVISIONS	
NAME	DATE
PER IDOT	01-04-10

ILLINOIS DEPARTMENT OF TRANSPORTATION
**BLUFF AVENUE IMPROVEMENTS
STAGE 3**

REMOVAL AND EROSION CONTROL PLAN

SCALE: 1" = 20' H (Full Size)
1" = 44' H (Tabloid)

DATE 11/30/2009

DRAWN BY H&A
CHECKED BY JRH

PLAN	DATE	BY
SURVEYED		
ALIGNED		
CHECKED		
PAVED		
FILE NAME		
NO.		

PROFILE	DATE	BY
SURVEYED		
DESIGNED		
CHECKED		
STRUCTURE		
NOTATION		
NO.		