


CONTRACT No. 63353

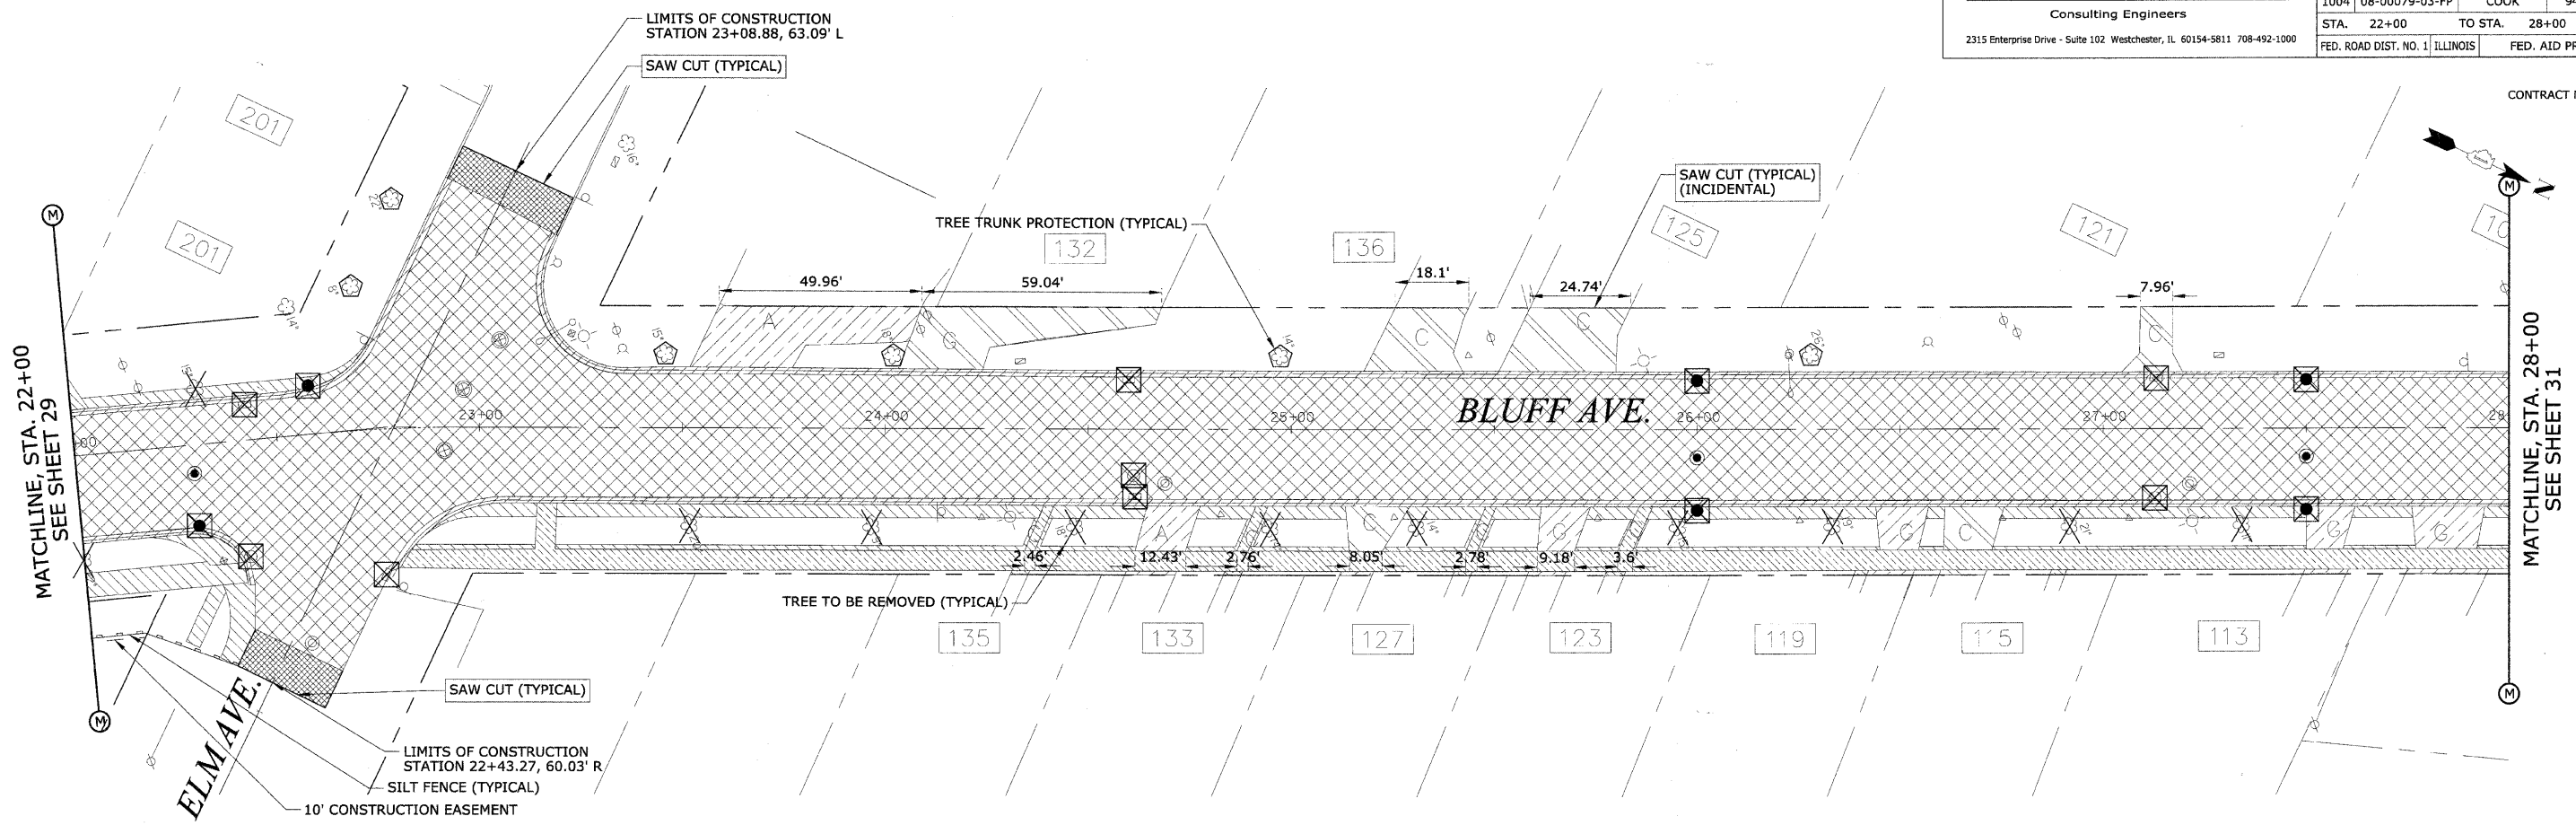

**REMOVAL LEGEND**

	HOT-MIX ASPHALT SURFACE REMOVAL - BUTT JOINT
	PAVEMENT REMOVAL AND EXCAVATION
	SIDEWALK REMOVAL AND EXCAVATION
	CURB REMOVAL AND EXCAVATION
	HOT MIX ASPHALT DRIVEWAY REMOVAL AND EXCAVATION
	P.C.C. DRIVEWAY REMOVAL AND EXCAVATION
A	ASPHALT DRIVEWAY
B	BRICK SIDEWALK
C	CONCRETE DRIVEWAY
G	GRAVEL DRIVEWAY
	EARTH EXCAVATION
	TREE REMOVAL

**EROSION CONTROL LEGEND**

	INLET FILTER
	TREE PROTECTION AND PRESERVATION
	SILT FENCE

PLAN

DATE	BY	SURVEYED	ALIGNED	CHECKED
NOTE BOOK NO.	DATE	BY	DATE	BY

PROFILE

DATE	BY	SURVEYED	GRADES CHECKED
NOTE BOOK NO.	DATE	BY	DATE

REVISIONS	
NAME	DATE
PER IDOT	01-04-10

ILLINOIS DEPARTMENT OF TRANSPORTATION  
**BLUFF AVENUE IMPROVEMENTS  
 STAGE 3**

**REMOVAL AND EROSION CONTROL PLAN**

SCALE: 1" = 20' H (Full Size)  
 1" = 44' H (Tabloid)

DATE 11/30/2009 DRAWN BY H&A  
 CHECKED BY JRR