


REVISIONS	
NAME	DATE
PER IDOT	01-04-10

HEUER AND ASSOCIATES
 Consulting Engineers
 2315 Enterprise Drive - Suite 102 Westchester, IL 60154-5811 708-492-1000
 BLUFF AVE. IMPROVEMENTS - STAGE 3 DATE: 11/30/09

F.A.U. RTE.	SECTION	COUNTY	TOTAL SHEETS	SHEET No.
1004	08-00079-03-FP	COOK	94	33
STA. 1+31.00		TO STA. 5+50		
FED. ROAD DIST. NO. 1		ILLINOIS	FED. AID PROJECT	
PLAN AND PROFILE				

CONTRACT No. 63353

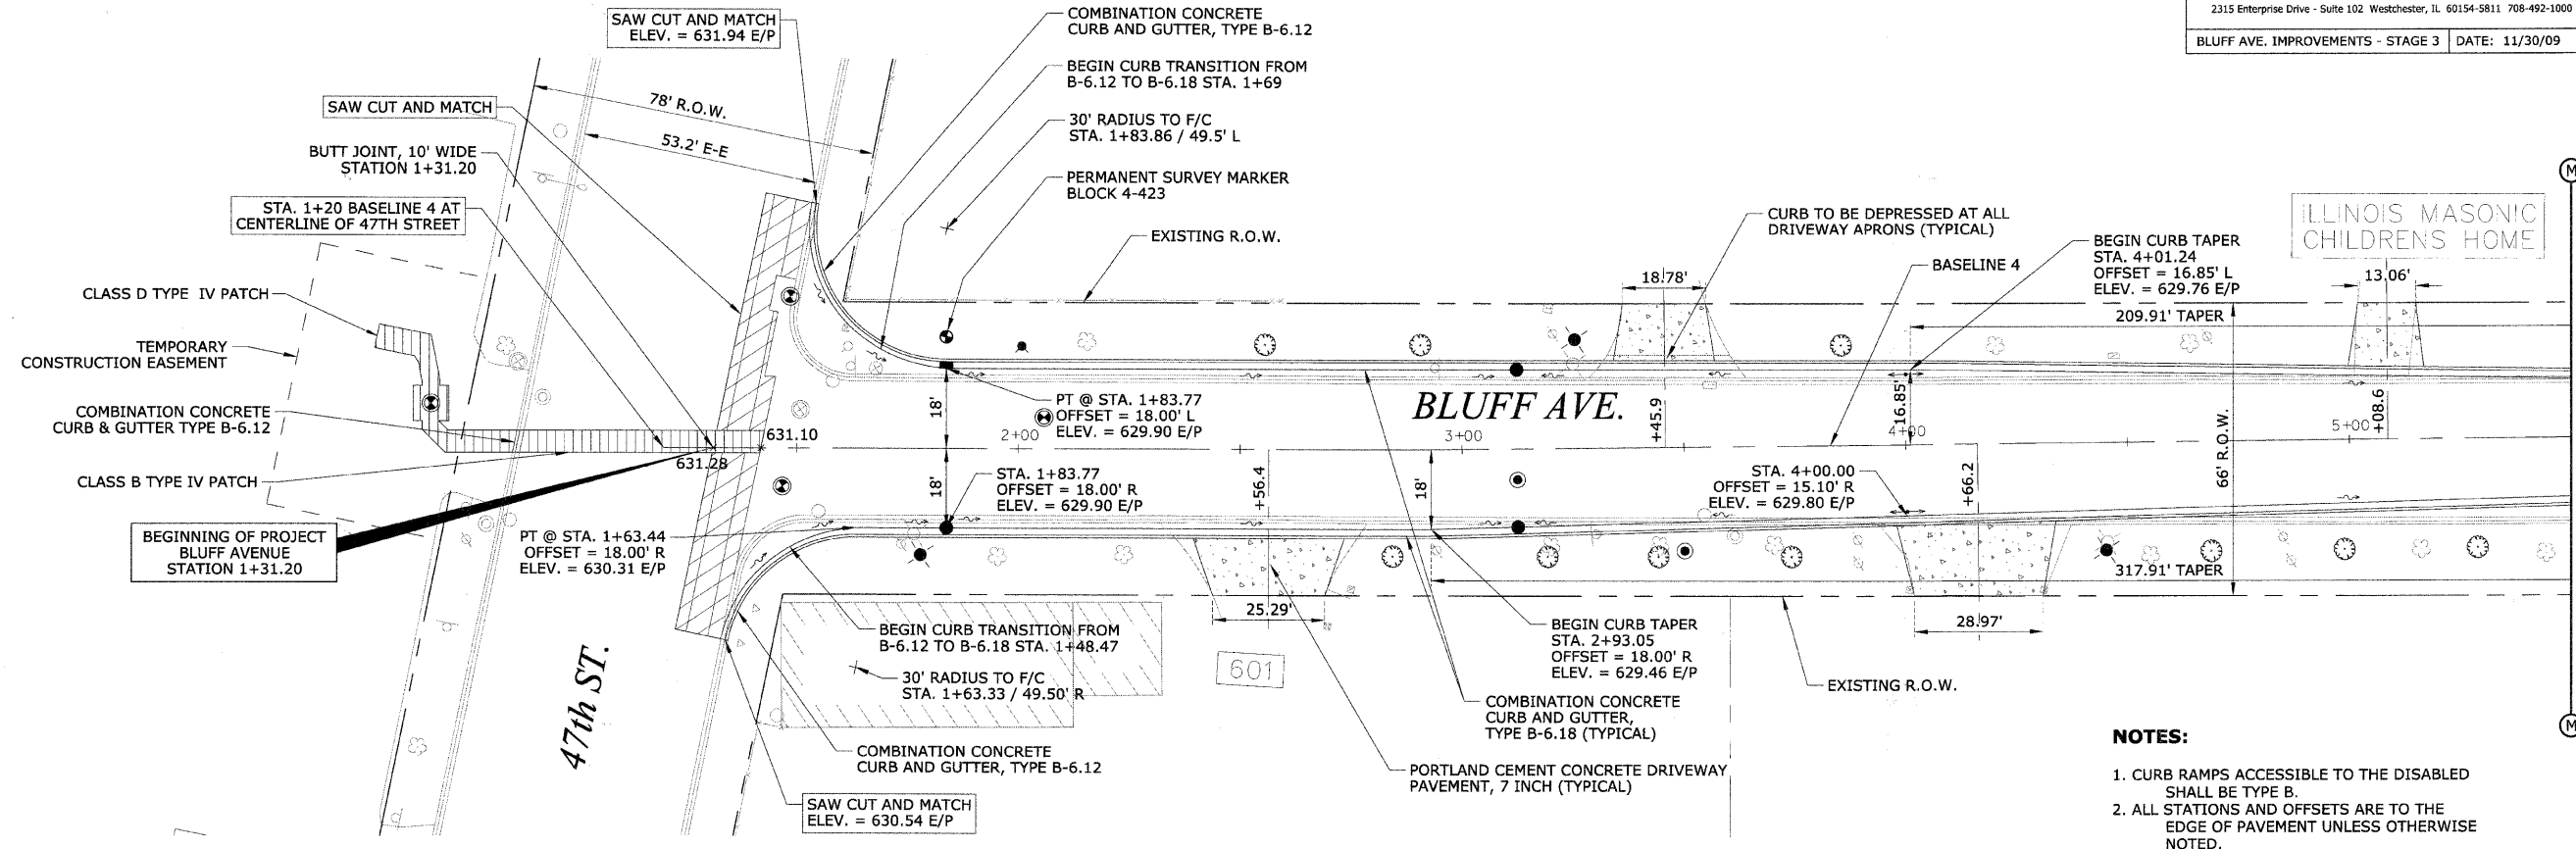

- NOTES:**
1. CURB RAMPS ACCESSIBLE TO THE DISABLED SHALL BE TYPE B.
 2. ALL STATIONS AND OFFSETS ARE TO THE EDGE OF PAVEMENT UNLESS OTHERWISE NOTED.

SCALE:
 1"=20' H
 1"=2' V

PLAN	DATE
BY: _____	_____
CHECKED: _____	_____
DATE: _____	_____

PROFILE	DATE
BY: _____	_____
CHECKED: _____	_____
DATE: _____	_____

