

| REVISIONS | |
|-----------|----------|
| NAME | DATE |
| PER IDOT | 01-04-10 |


HEUER AND ASSOCIATES
 Consulting Engineers
 2315 Enterprise Drive - Suite 102 Westchester, IL 60154-5811 708-492-1000
BLUFF AVE. IMPROVEMENTS - STAGE 3 DATE: 11/30/09

| F.A.U. RTE. | SECTION | COUNTY | TOTAL SHEETS | SHEET No. |
|-----------------------|----------------|---------------|------------------|-----------|
| 1004 | 08-00079-03-FP | COOK | 94 | 36 |
| STA. 16+50 | | TO STA. 22+00 | | |
| FED. ROAD DIST. NO. 1 | | ILLINOIS | FED. AID PROJECT | |
| PLAN AND PROFILE | | | | |

CONTRACT No. 63353

| PLAN | SURVEYED | BY | DATE |
|------|-------------------|----|------|
| | GRADES CHECKED | | |
| | ALIGNMENT CHECKED | | |
| | BY DATE | | |
| | NO. | | |

| PROFILE | SURVEYED | BY | DATE |
|---------|-------------------|----|------|
| | GRADES CHECKED | | |
| | ALIGNMENT CHECKED | | |
| | BY DATE | | |
| | NO. | | |

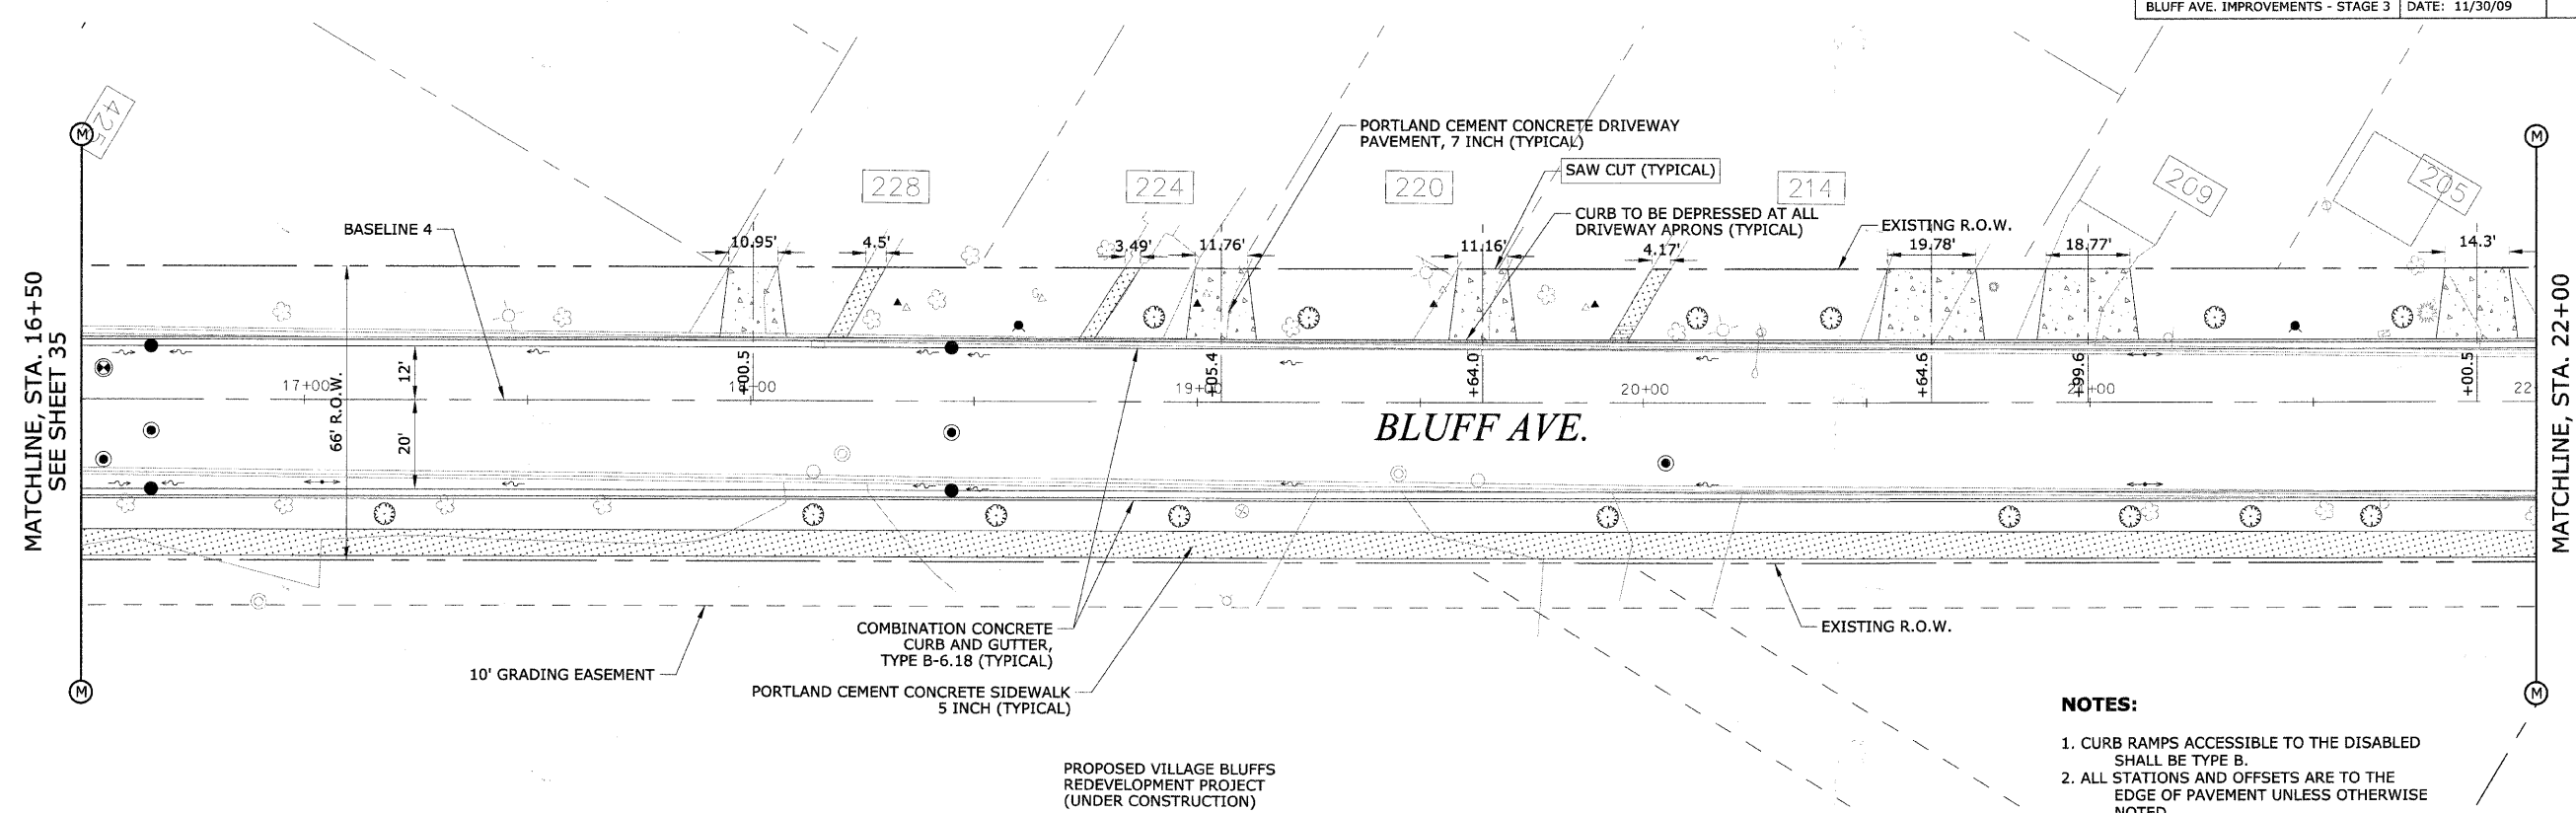

- NOTES:**
1. CURB RAMPS ACCESSIBLE TO THE DISABLED SHALL BE TYPE B.
 2. ALL STATIONS AND OFFSETS ARE TO THE EDGE OF PAVEMENT UNLESS OTHERWISE NOTED.

SCALE:
 1"=20' H
 1"=2' V

