

REVISIONS	
NAME	DATE
PER IDOT	01-04-10

HEUER AND ASSOCIATES



Consulting Engineers
 2315 Enterprise Drive - Suite 102 Westchester, IL 60154-5811 708-492-1000

F.A.U. RTE.	SECTION	COUNTY	TOTAL SHEETS	SHEET No.
1004	08-00079-03-FP	COOK	94	37
STA. 22+00		TO STA. 28+00		
FED. ROAD DIST. NO. 1		ILLINOIS	FED. AID PROJECT	
BLUFF AVE. IMPROVEMENTS - STAGE 3			DATE: 11/30/09	PLAN AND PROFILE

CONTRACT No. 63353

PLAN	SURVEYED	DATE
NO.	NO.	

PROFILE	SURVEYED	DATE
NO.	NO.	

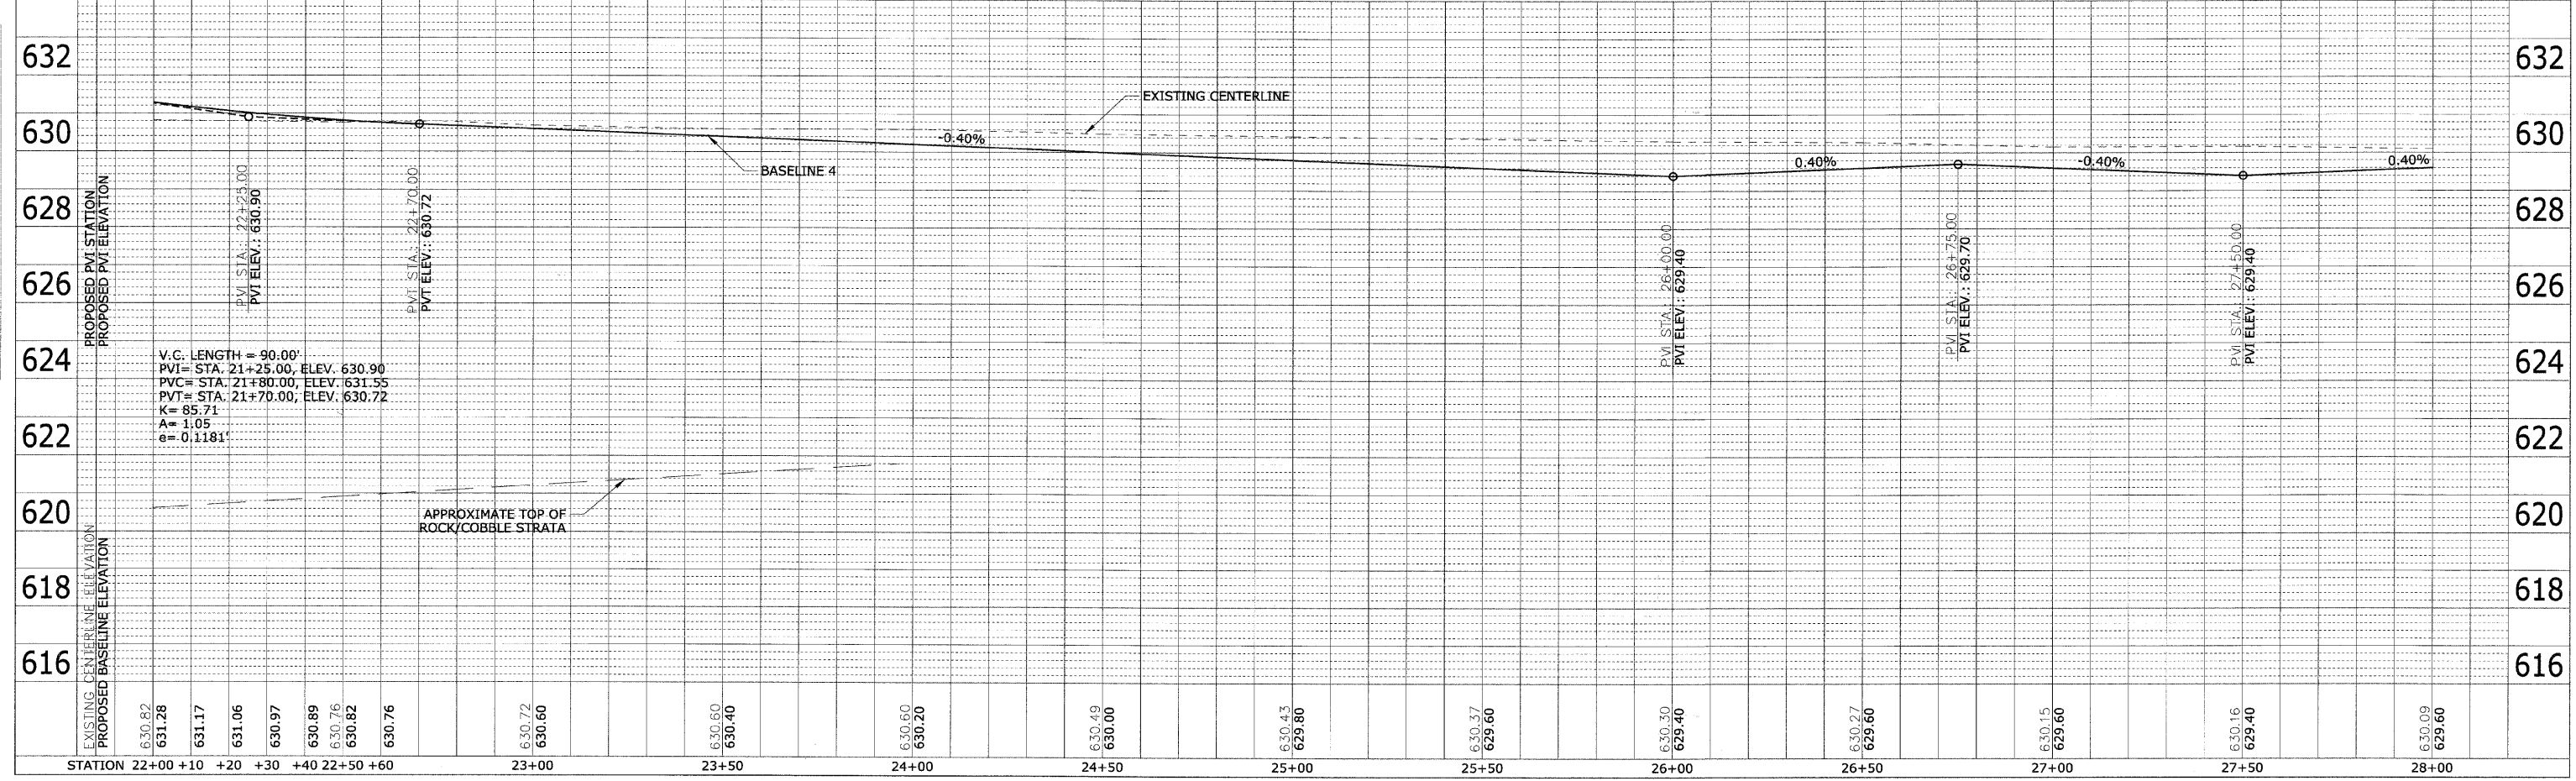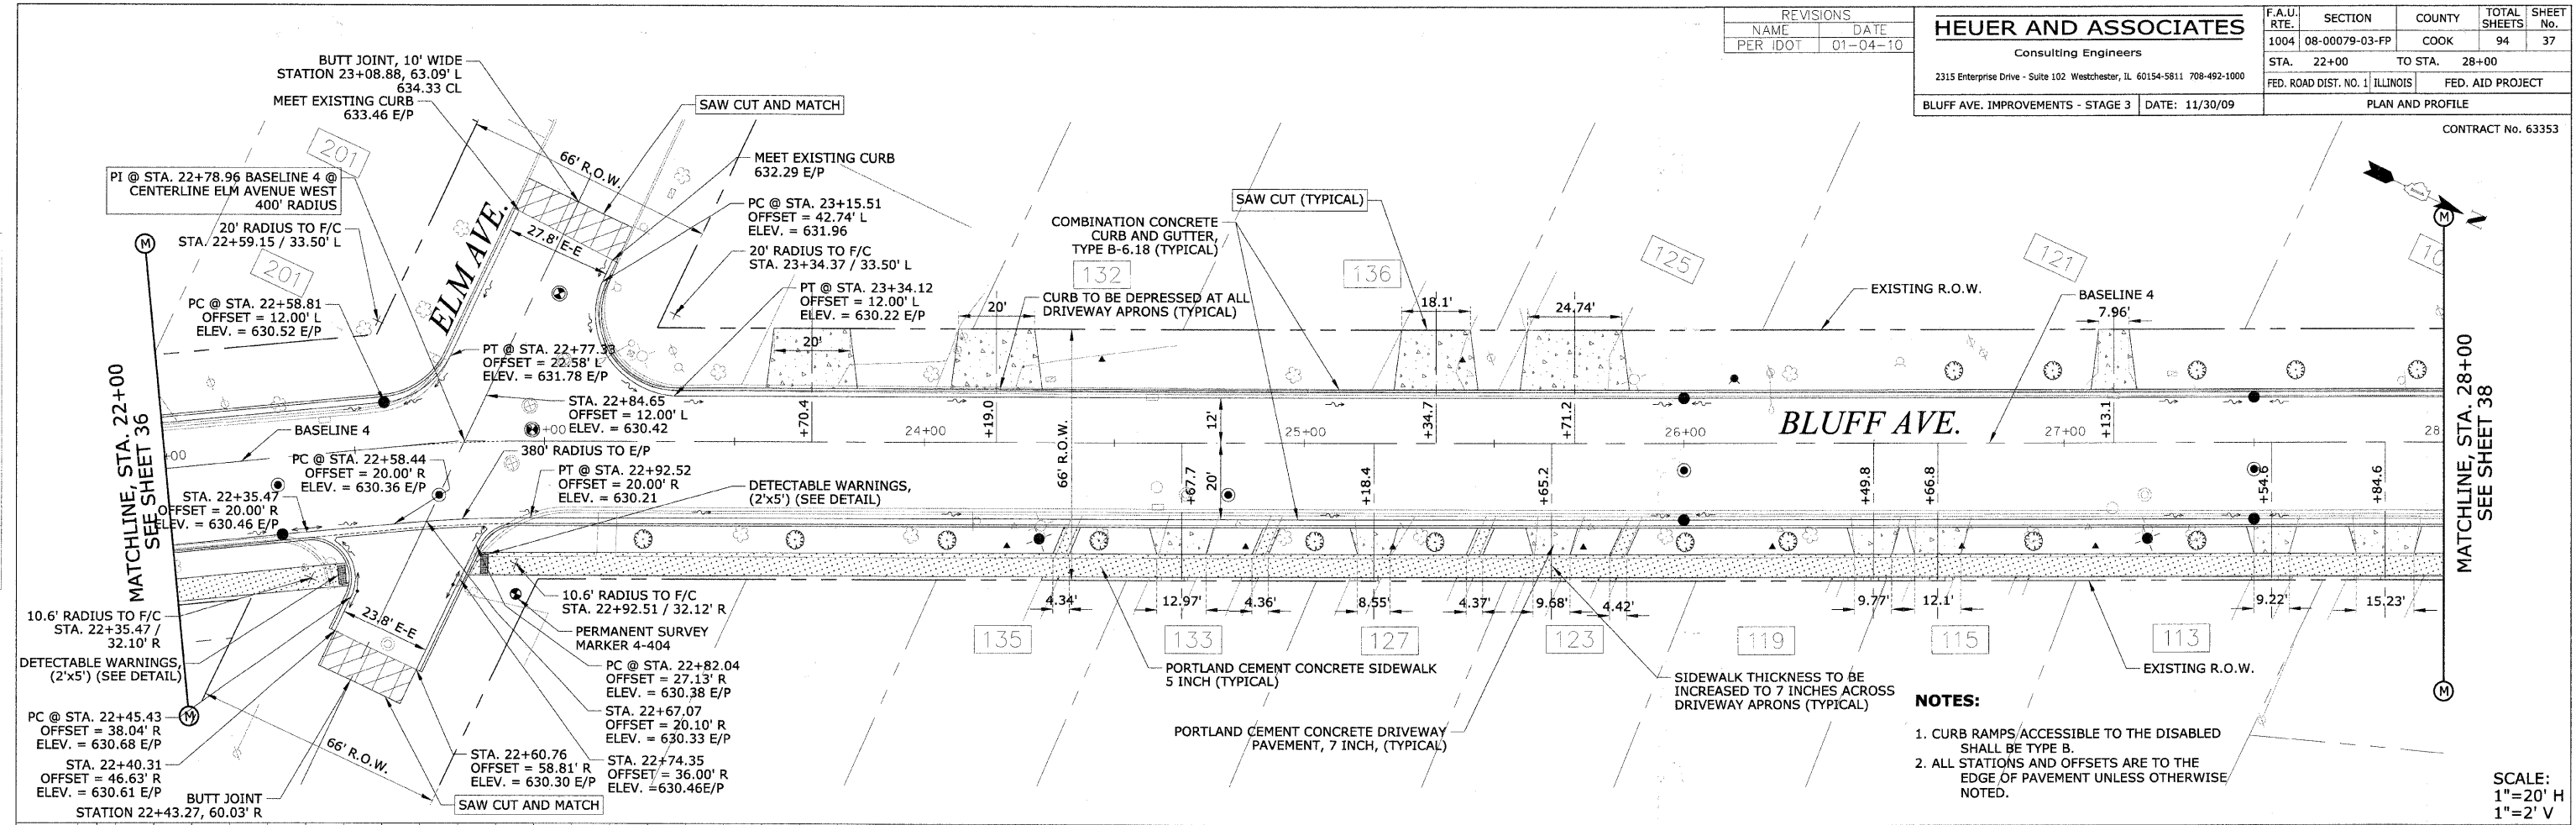

SCALE:
 1"=20' V
 1"=2' V