
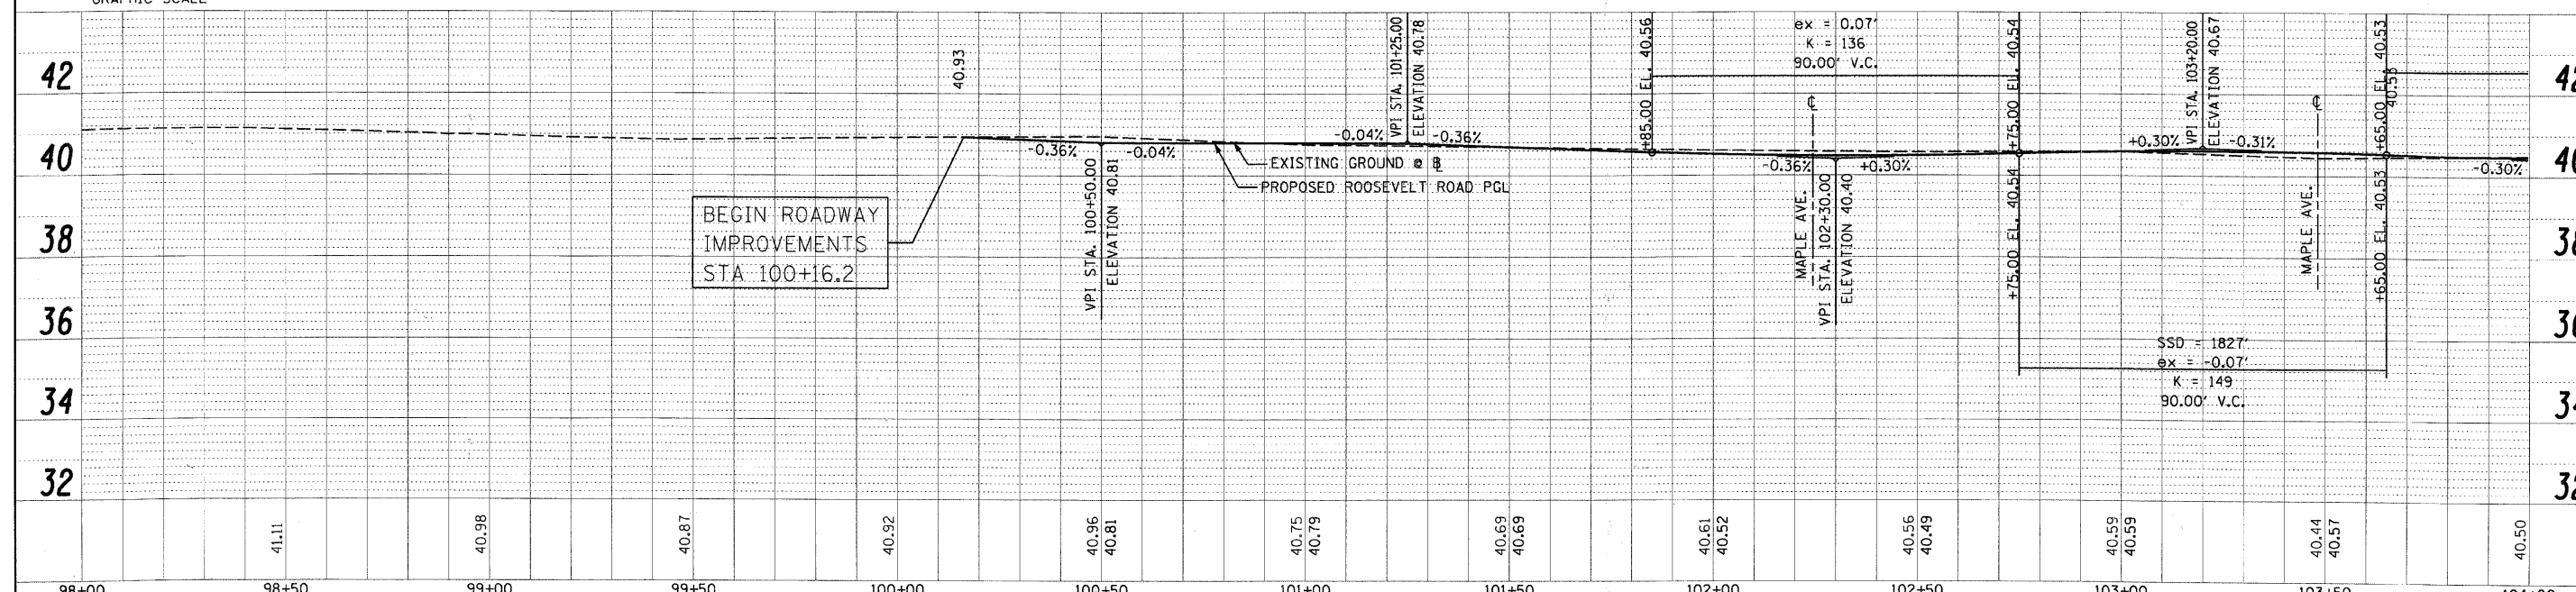
 


| | | |
|------|--------------------|------|
| PLAN | SURVEYED | DATE |
| | PLOTTED | BY |
| | CHECKED | BY |
| | RT. OF WAY CHECKED | BY |
| | NO. OF WAY CHECKED | BY |
| | NO. OF WAY CHECKED | BY |
| | | |
|---------|--------------------|------|
| PROFILE | SURVEYED | DATE |
| | PLOTTED | BY |
| | CHECKED | BY |
| | RT. OF WAY CHECKED | BY |
| | NO. OF WAY CHECKED | BY |
| | NO. OF WAY CHECKED | BY |
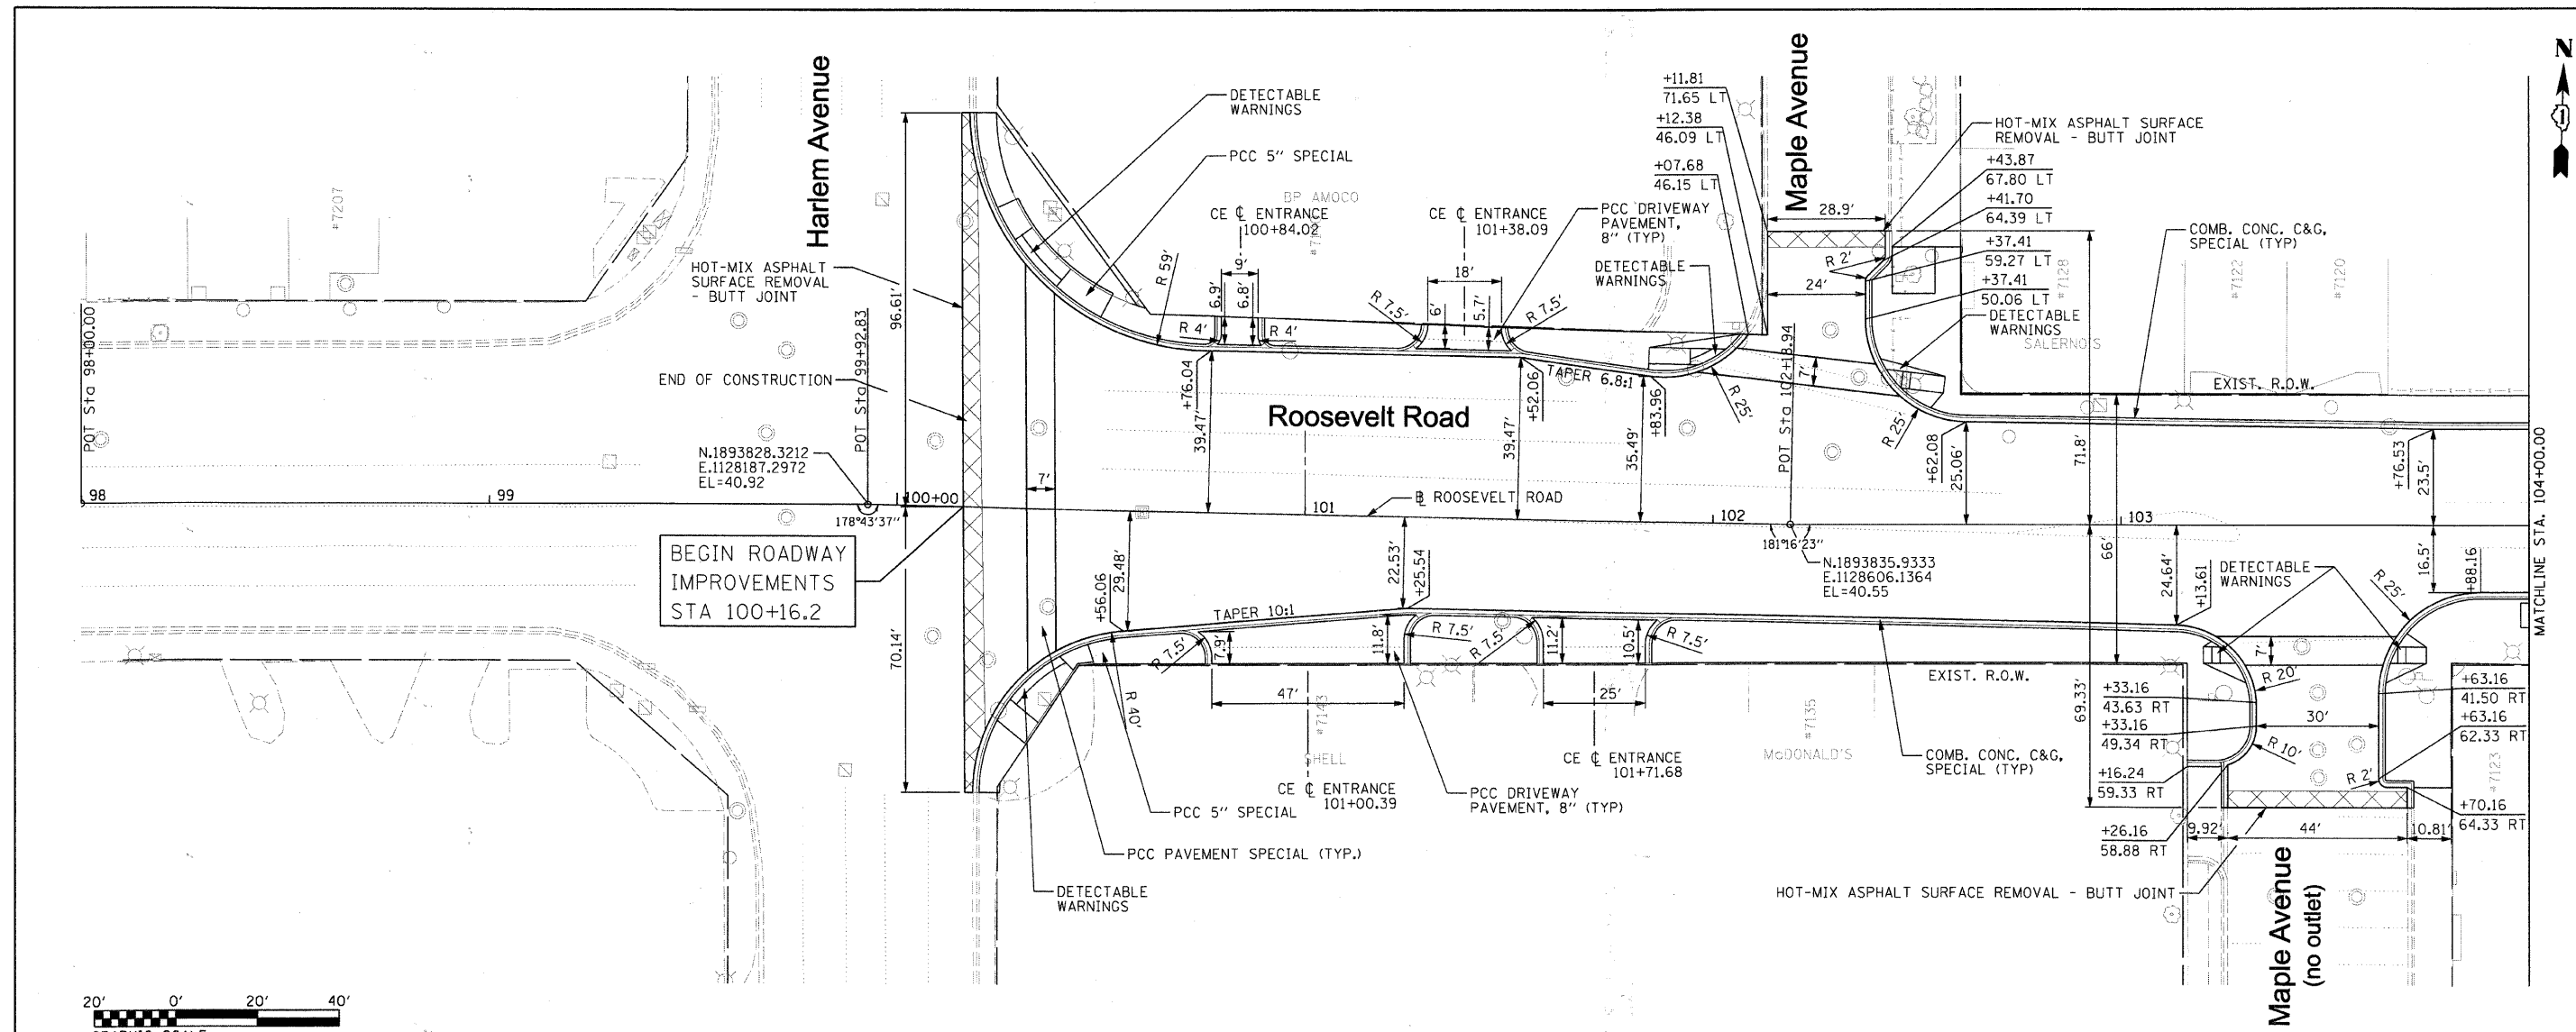

| | | | | | | | | | | | | |
|--------------------------------------|------------------|---------------|-----------------|---|-------------------------|--------------------------|---------------------------------|--------------------|------------------|---------------------------|--|--|
| FILE NAME = DIRTE38-shs-plnprf01.dgn | USER NAME = 100T | DESIGNED - BB | REVISED - | STATE OF ILLINOIS DEPARTMENT OF TRANSPORTATION | PLAN AND PROFILE | F.A.P. RTE. 347 | SECTION 09-00248-00-RS | COUNTY COOK | TOTAL SHEETS 274 | SHEET NO. 79 | | |
| PLOT SCALE = 20.00' / 1" | CHECKED - JB | REVISED - | SCALE: 1" = 20' | | | SHEET NO. 1 OF 15 SHEETS | STA. 99+92.79 TO STA. 104+00.00 | CONTRACT NO. 63432 | | ILLINOIS FED. AID PROJECT | | |
| PLOT DATE = 3/11/2010 | DATE - | REVISED - | | | | | | | | | | |
| | | | | | | | | | | | | |