
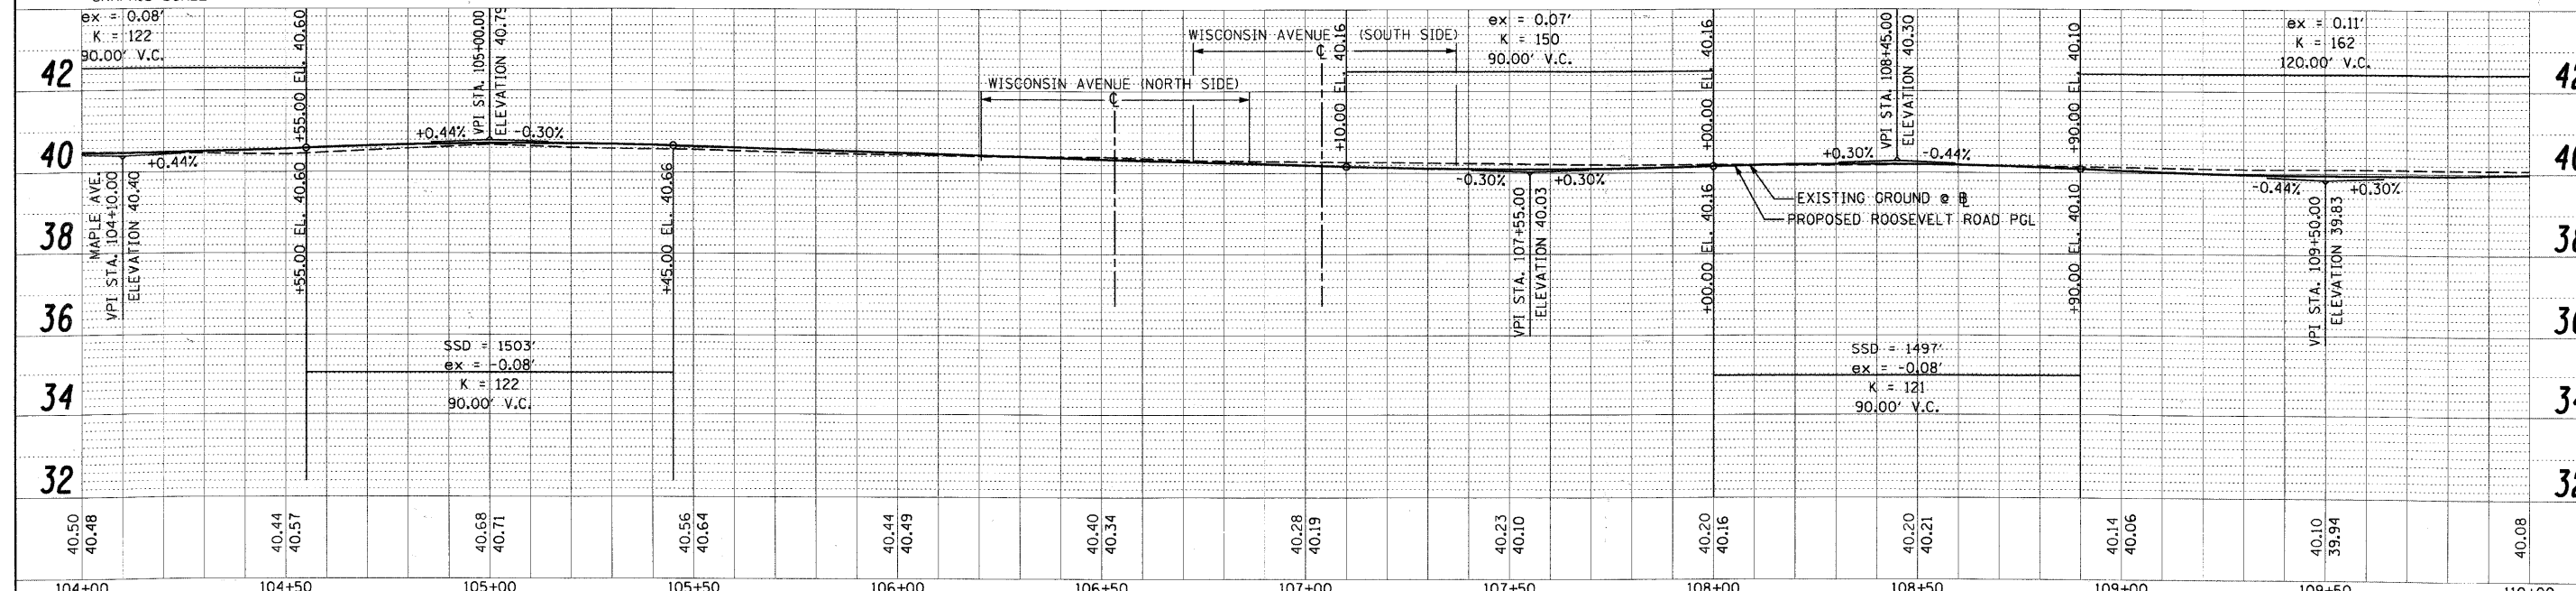
 


PLAN	DATE
BY	
REVIEWED	
PLANNED	
NOTED	
NOTED	
NOTED	
NO.	

PROFILE	DATE
BY	
REVIEWED	
PLANNED	
NOTED	
NOTED	
NO.	

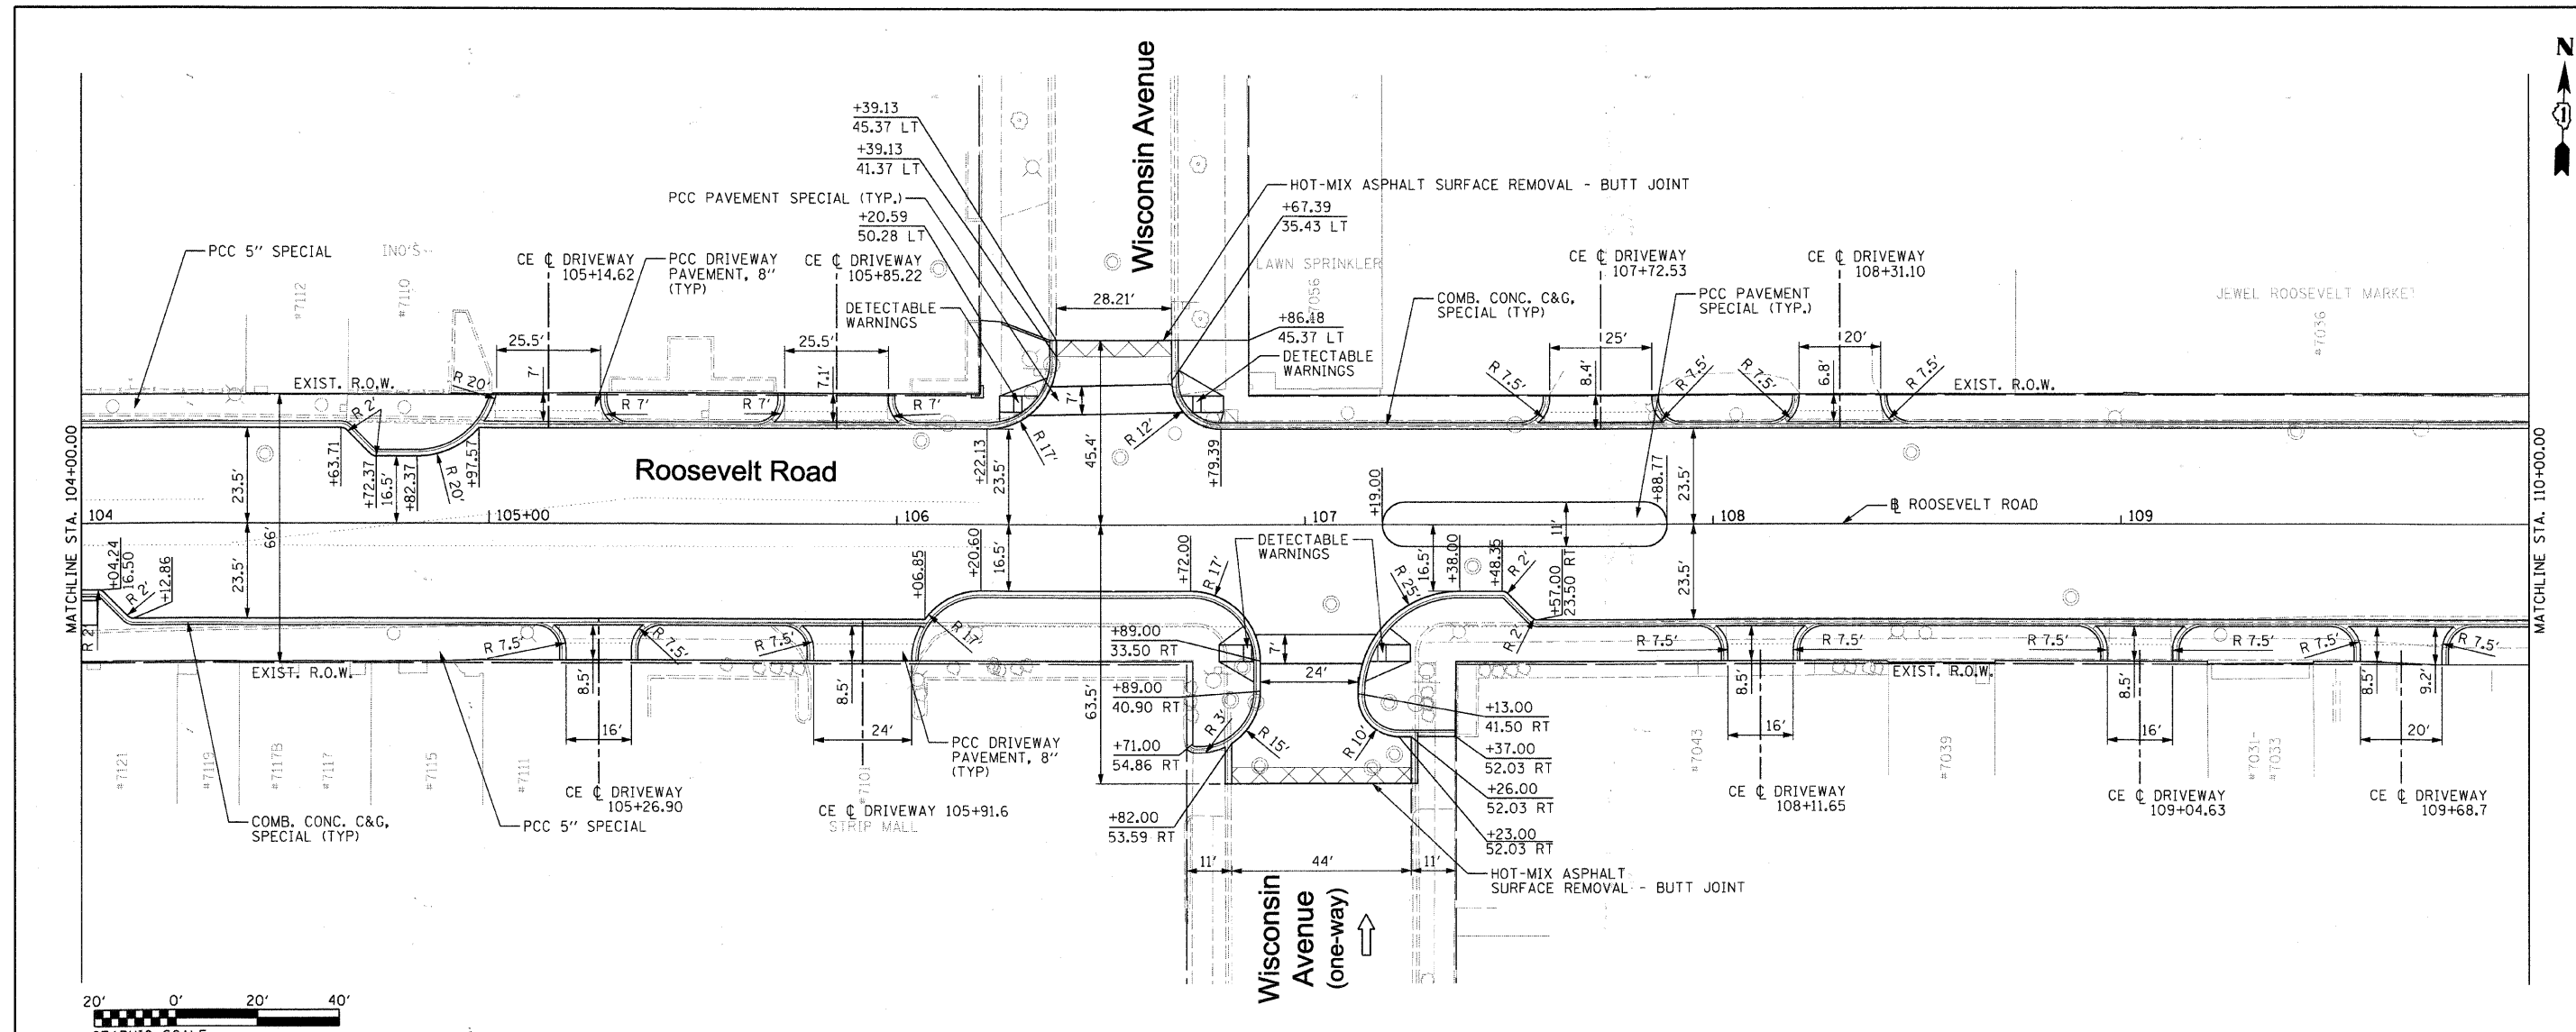

FILE NAME =	USER NAME = IDOT	DESIGNED - BB	REVISED -	<b>STATE OF ILLINOIS DEPARTMENT OF TRANSPORTATION</b>	<b>PLAN AND PROFILE</b>	F.A.P. RTE.	SECTION	COUNTY	TOTAL SHEETS	SHEET NO.	
DIRTE38-shr-plnpr-02.dgn	PLLOT SCALE = 20.0000 / IN.	DRAWN - CM	REVISED -			347	09-00248-00-RS	COOK	274	80	
	PLLOT DATE = 3/11/2012	CHECKED - JB	REVISED -			CONTRACT NO. 63432					
		DATE -	REVISED -			ILLINOIS FED. AID PROJECT					