
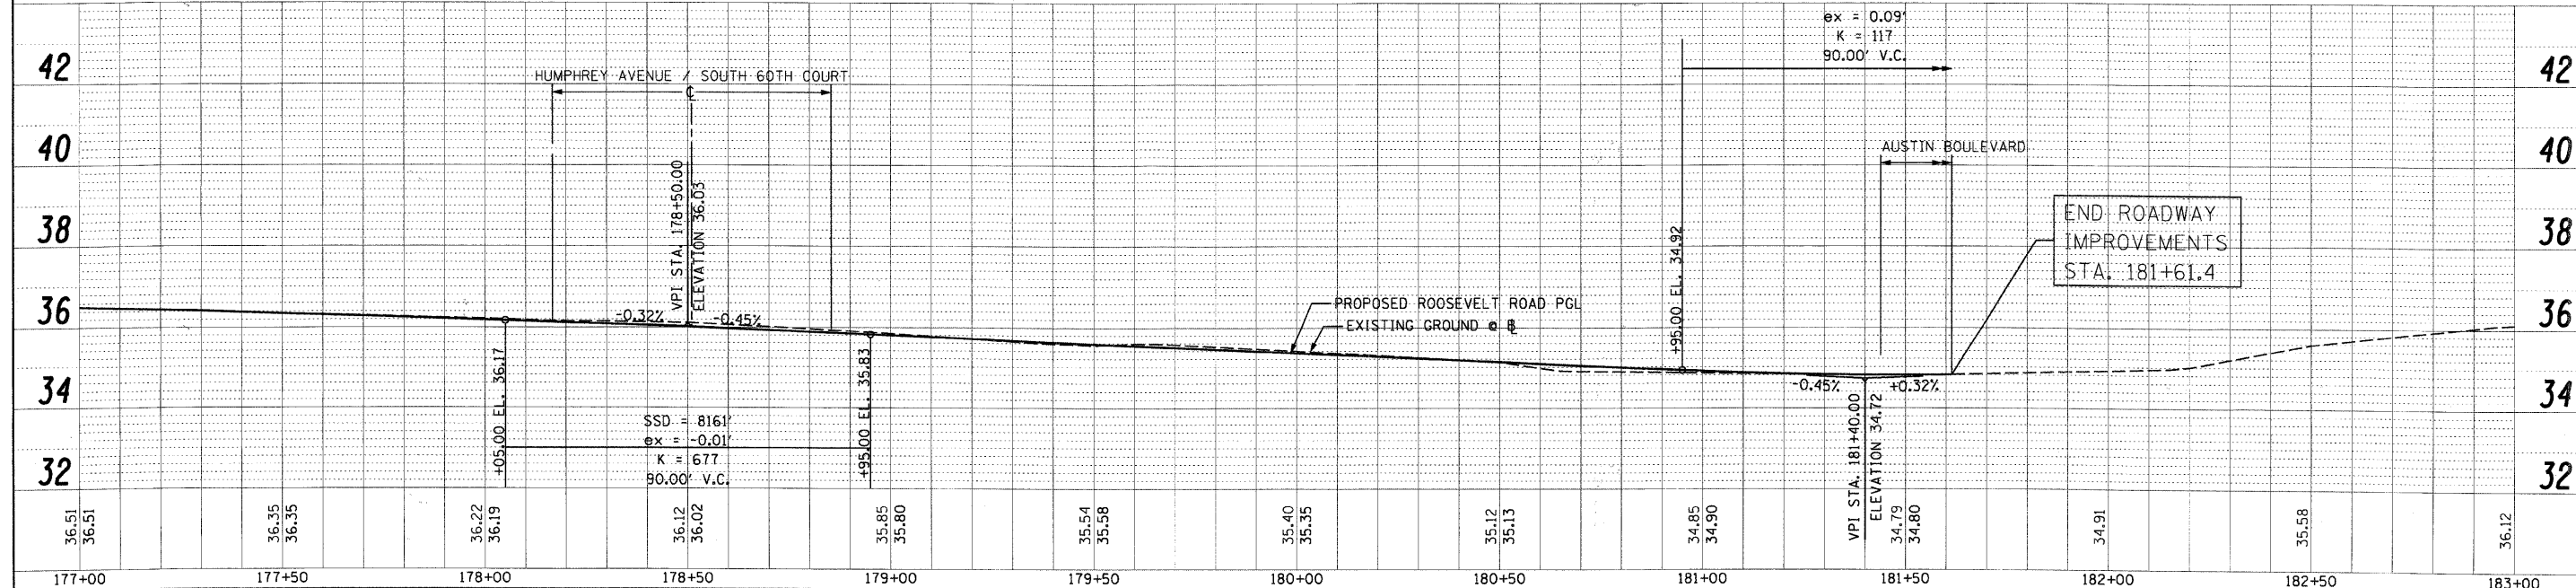
 


PLAN	SURVEYED	BY	DATE
	PLOTTED		
	CHECKED		
	NO. OF WAY CHECKED		
	CADD FILE NAME		

PROFILE	SURVEYED	BY	DATE
	PLOTTED		
	CHECKED		
	NO. OF WAY CHECKED		
	STRUCTURE NOTATIONS DPOD		

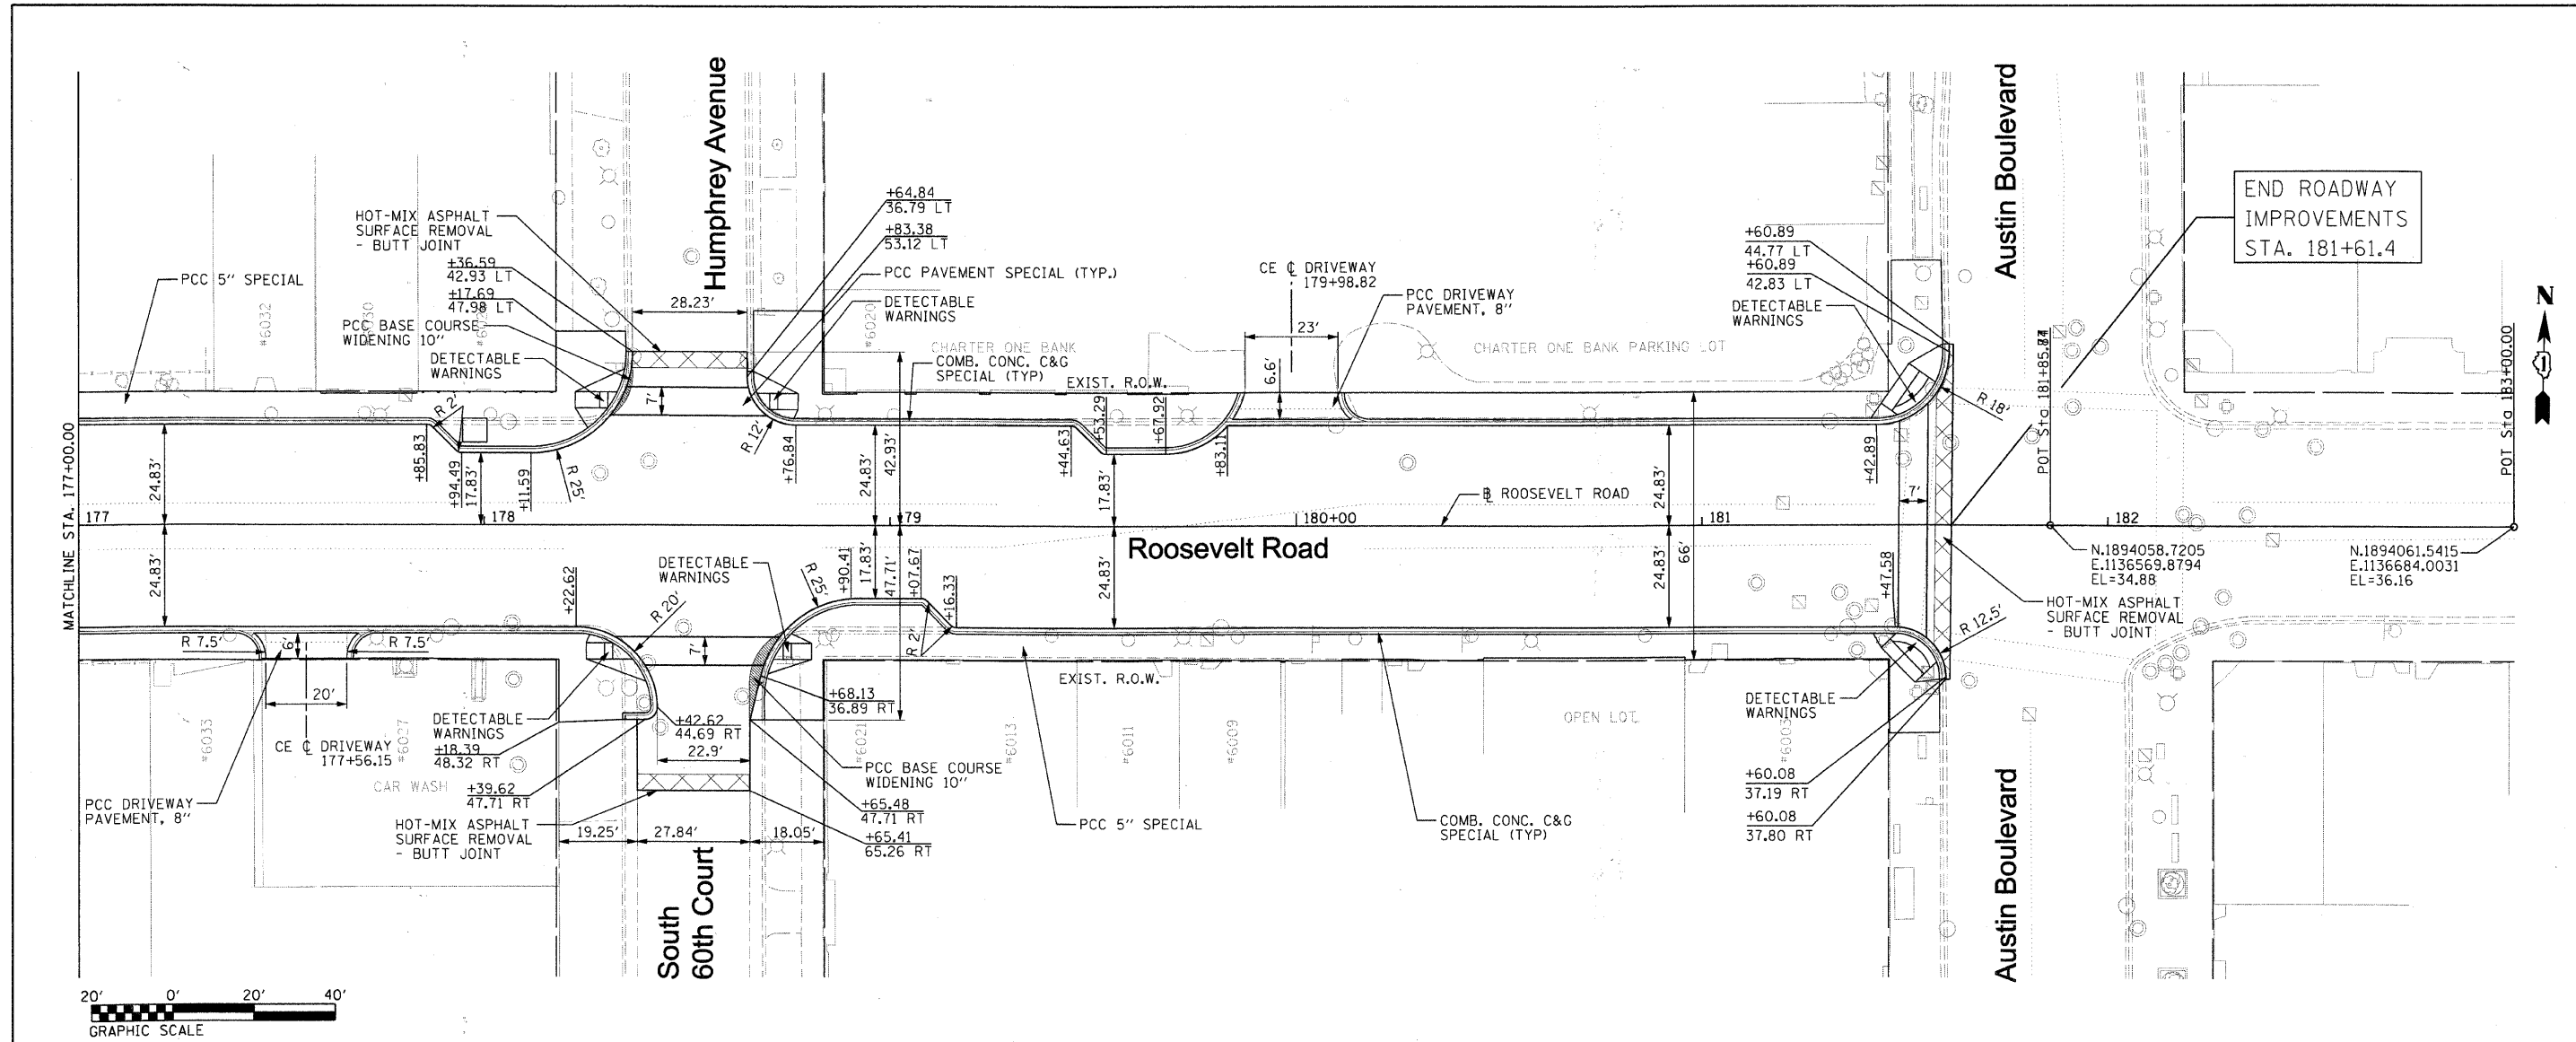

FILE NAME =	USER NAME = IDOT	DESIGNED - BB	REVISED -	STATE OF ILLINOIS DEPARTMENT OF TRANSPORTATION	PLAN AND PROFILE	F.A.P. RTE. =	SECTION	COUNTY	TOTAL SHEETS	SHEET NO.	
DURTES38-shr-plnpr135.dgn		DRAWN - CM	REVISED -			347	09-00248-00-RS	COOK	274	93	
		CHECKED - JB	REVISED -			CONTRACT NO. 63432					
		DATE -	REVISED -			ILLINOIS FED. AID PROJECT					