
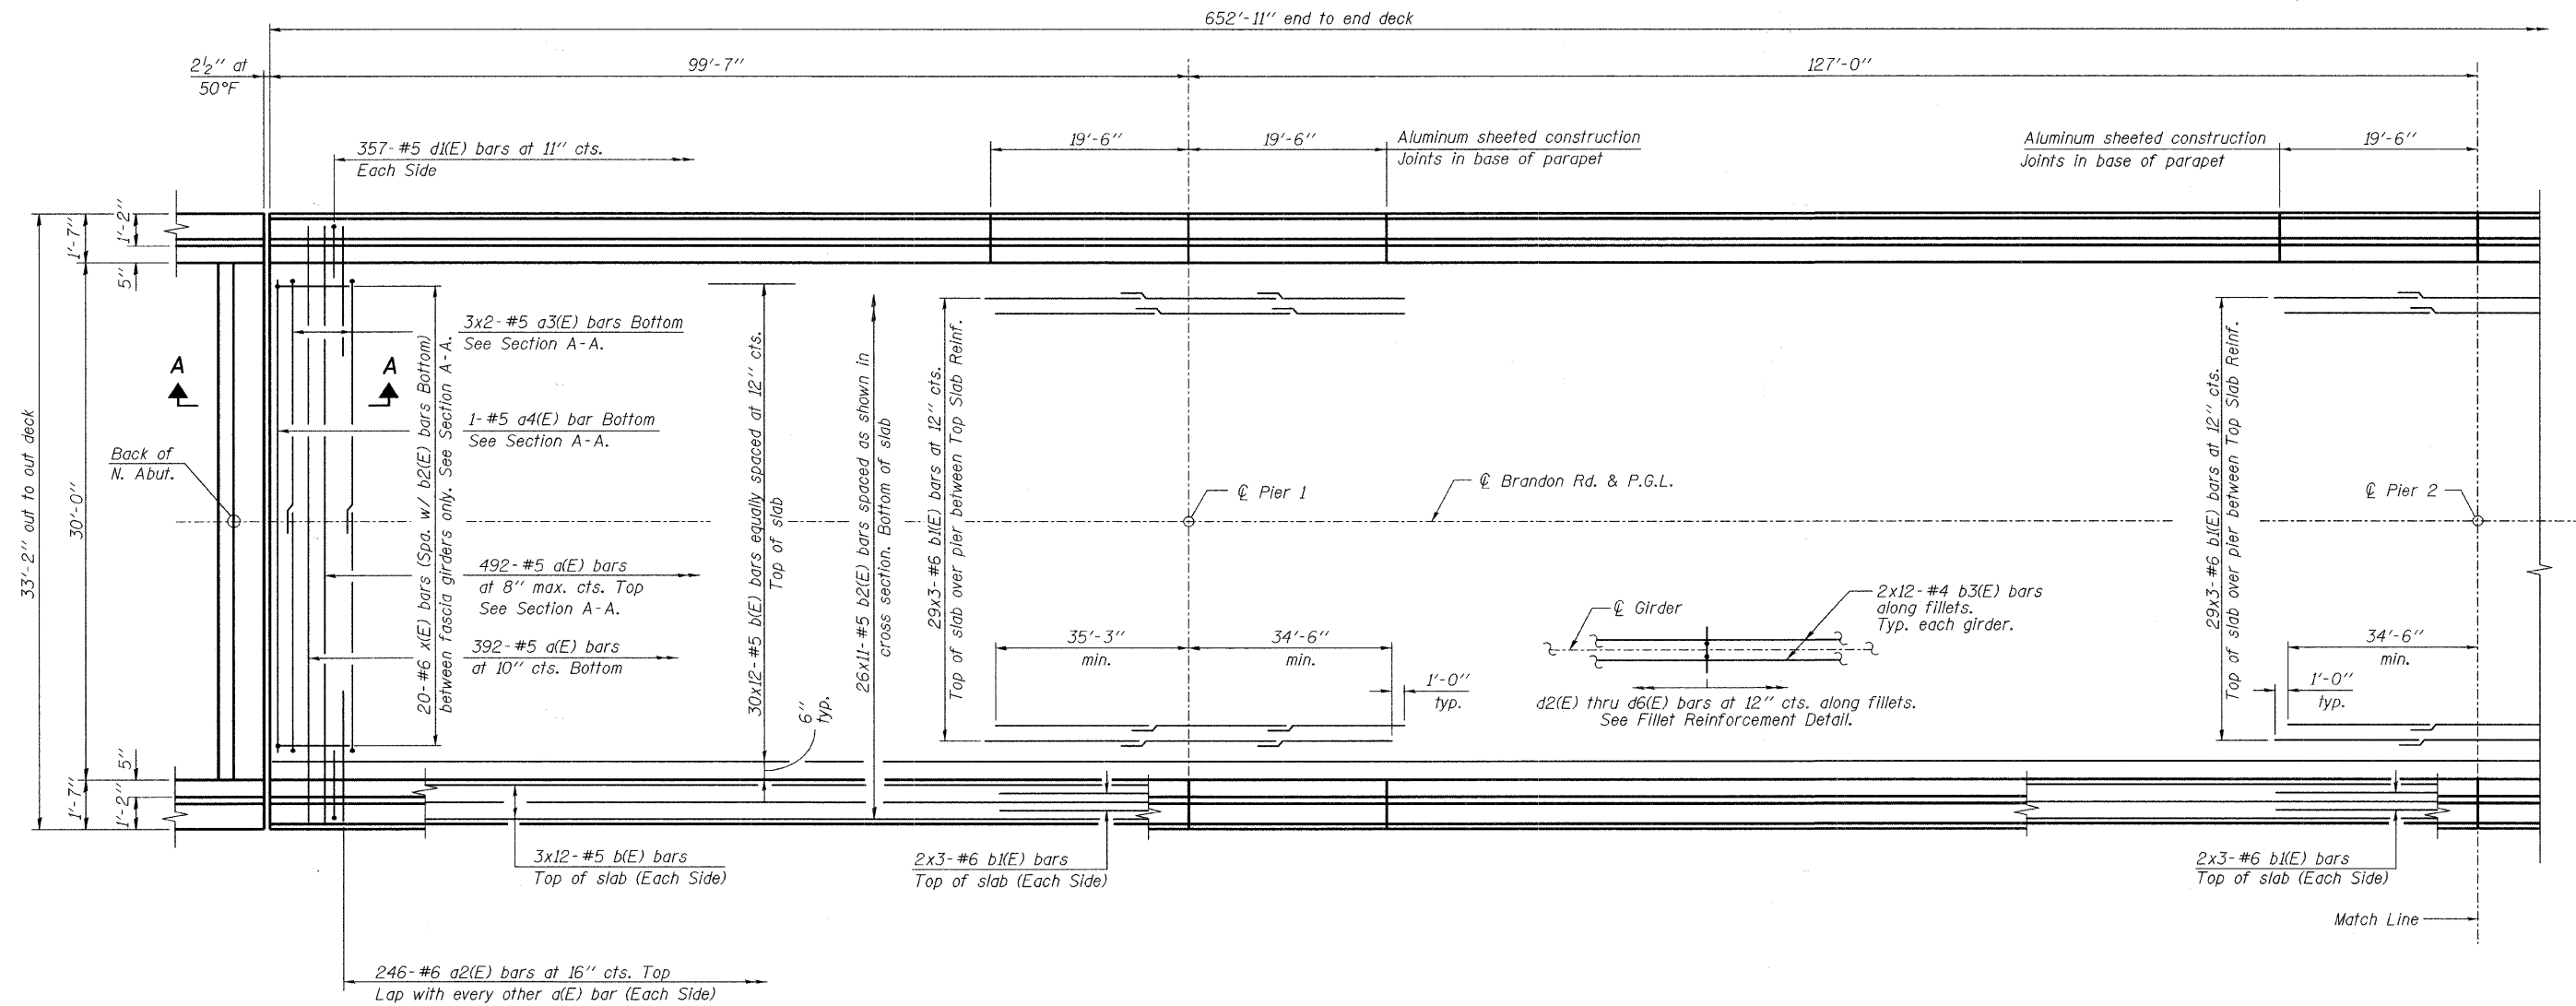


STATE OF ILLINOIS  
DEPARTMENT OF TRANSPORTATION

 

**PARTIAL PLAN**

**NOTES:**

1. For Section A-A and Fillet Reinforcement Detail see sheet S18.
2. For additional notes see sheet S15.

DESIGNED -	JLS
CHECKED -	MRB
DRAWN -	VH/MB
CHECKED -	KWS

**DECK REINFORCEMENT PLAN 1 OF 3  
STRUCTURE NO. 099-3298**

**benesch**

alfred benesch & company  
Engineers - Surveyors - Planners  
205 North Michigan Avenue, Suite 2400  
Chicago, Illinois 60601  
312-565-0450 Job No. 3808.02

SHEET NO. S13 S47 SHEETS	F.A.U. RTE.	SECTION	COUNTY	TOTAL SHEETS	SHEET NO.
	341	04-00090-07-BR	WILL	57	21
FED. ROAD DIST. NO.			ILLINOIS	FED. AID PROJECT	
CONTRACT NO. 63442					

x:\3800s\3808.02\engineering-documents-phase.11\brandon\_road\_bridge\fine\0993298-63442-013-dkpl1.dgn  
 10:03:39 AM  
 1/22/2010