



 
F.A.S. RTE.	SECTION	COUNTY	TOTAL SHEETS	SHEET NO.
317	36BR	IROQUOIS	21	8
STA. 1248+00		TO STA. 1254+50		
FED. ROAD DIST. NO. 3 ILLINOIS FED. AID PROJECT				

SCALE 1" = 20'

CONTRACT NO. 66171

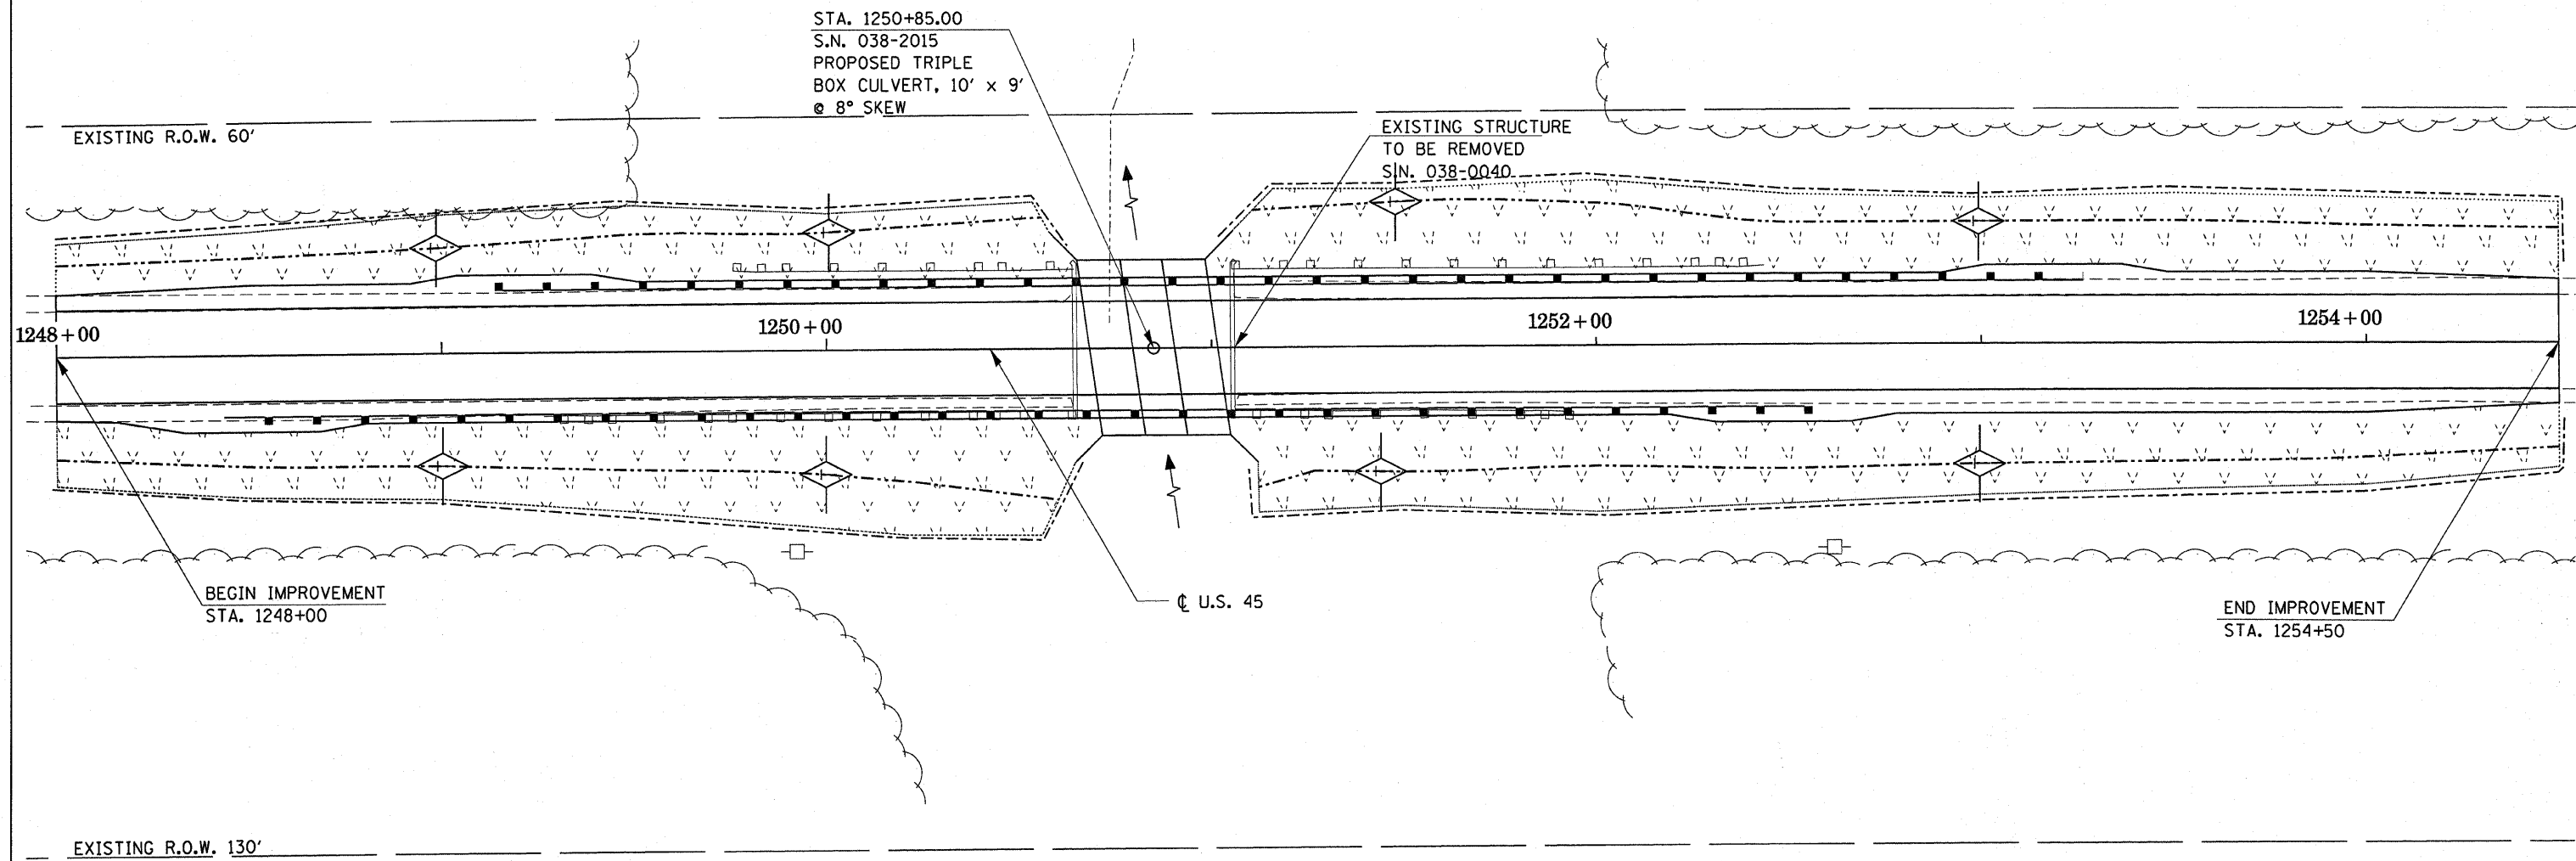

LEGEND

- — — — — EXISTING R.O.W.
- ..... CONSTRUCTION LIMITS
- · — · — · — PERIMETER EROSION BARRIER
-  SEEDING CLASS 2
-  TEMPORARY DITCH CHECK
- PROPOSED DITCH LINE

REVISIONS	
NAME	DATE

ILLINOIS DEPARTMENT OF TRANSPORTATION

### EROSION CONTROL PLAN

SCALE: VERT. 1"=20'  
HORIZ. 1"=20'

DATE \_\_\_\_\_ DRAWN BY \_\_\_\_\_  
CHECKED BY \_\_\_\_\_