


F.A.I. RTE.	SECTION	COUNTY	TOTAL SHEETS	SHEET NO.
80	150-31BK	LASALLE	492	190
STA. 865+00.00		TO STA. 895+00.00		
FED. ROAD DIST. NO.		ILLINOIS FED. AID PROJECT		


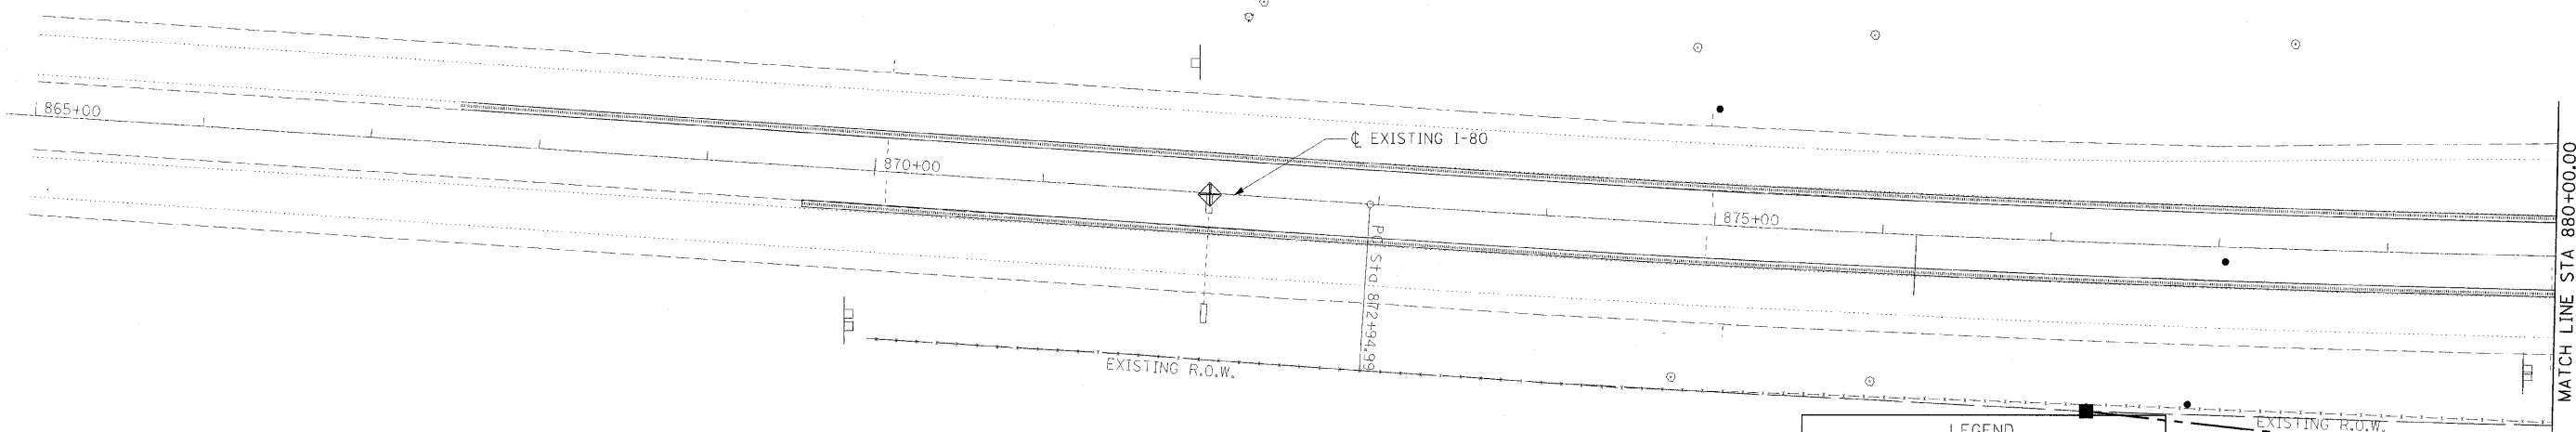


LEGEND

PERIMETER EROSION CONTROL	
DITCH CHECK TEMPORARY	
DITCH CHECK PERMANENT	
INLET & PIPE PROTECTION	
EROSION CONTROL BLANKET	

HANSON
 Hanson Professional Services Inc.
 1525 South Sixth Street
 Springfield, Illinois 62703-2886
 Offices Nationwide

© Copyright Hanson Professional Services Inc. 2009

 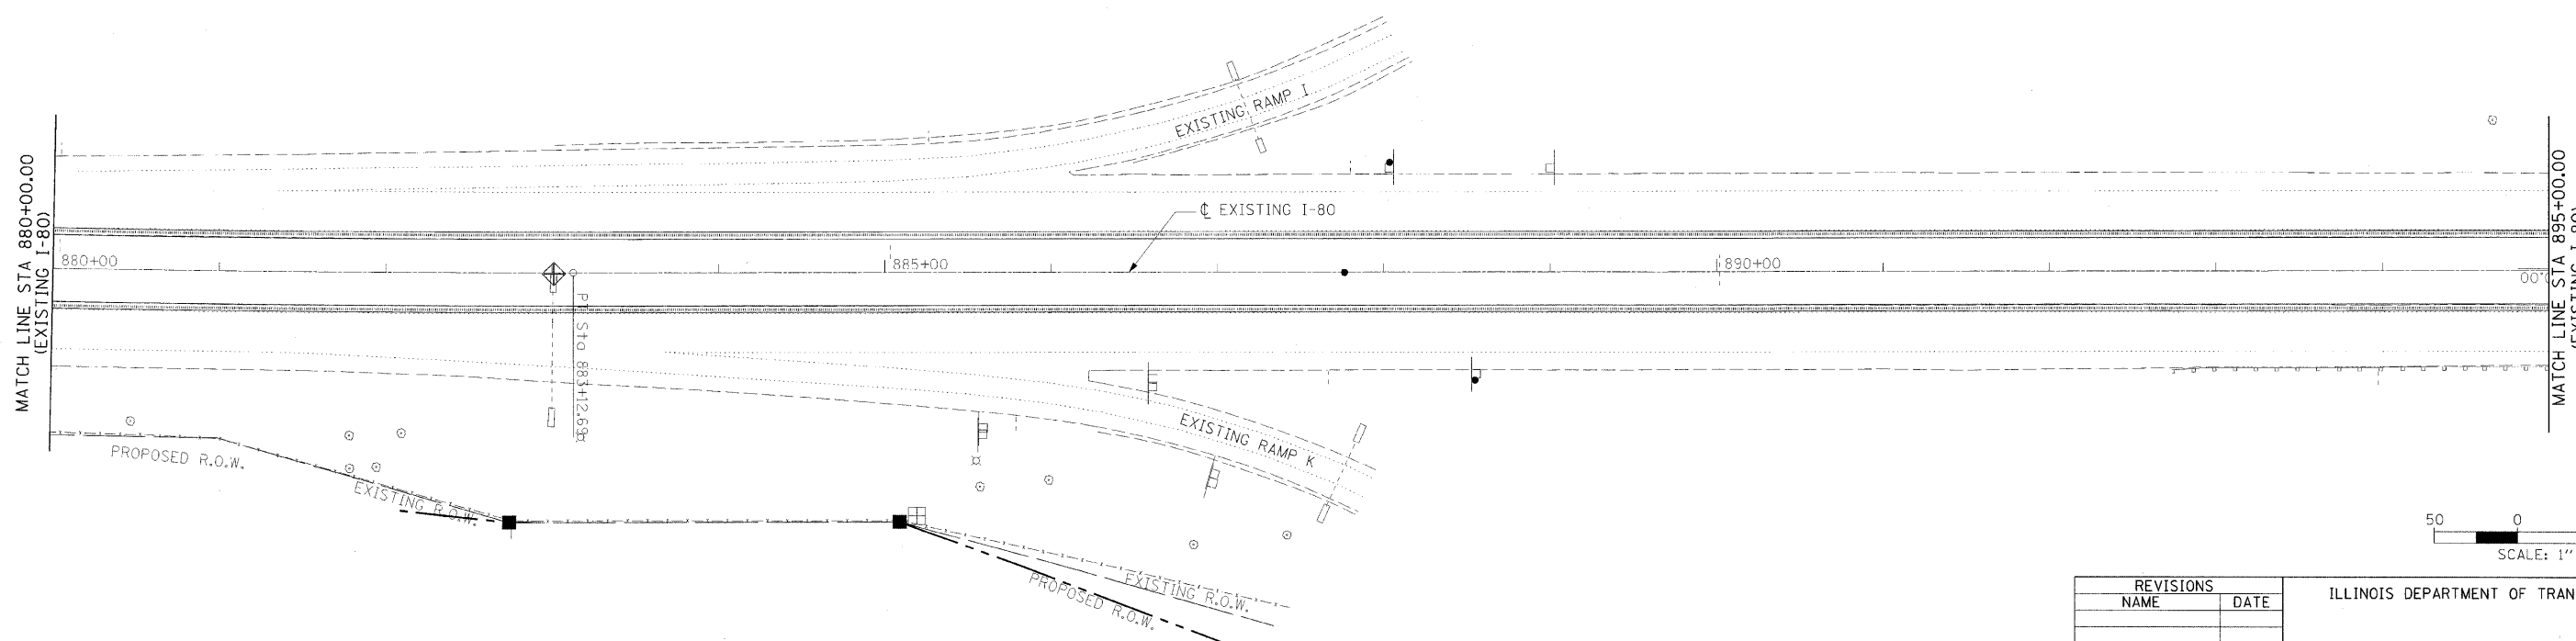

REVISIONS	
NAME	DATE

ILLINOIS DEPARTMENT OF TRANSPORTATION

**PROPOSED I-80
 EROSION CONTROL PLAN
 STA. 865+00.00 TO STA. 895+00.00**

SCALE: VERT. _____
 HORIZ. _____

DATE _____ DRAWN BY _____
 CHECKED BY _____

MODEL NAME = I-80 Sht 1	
PLOT DATE = 12/23/2009	
PLOT SCALE = 1/8"=20'	
USER NAME = JohnA80944	
LAYOUT	
DRAWN	
REVIEWED	
DATE	10/1/07
MTM	