




F.A.I. RTE.	SECTION	COUNTY	TOTAL SHEETS	SHEET NO.
80	150-31BK	LASALLE	492	192
STA.		TO STA.		
FED. ROAD DIST. NO.		ILLINOIS FED. AID PROJECT		

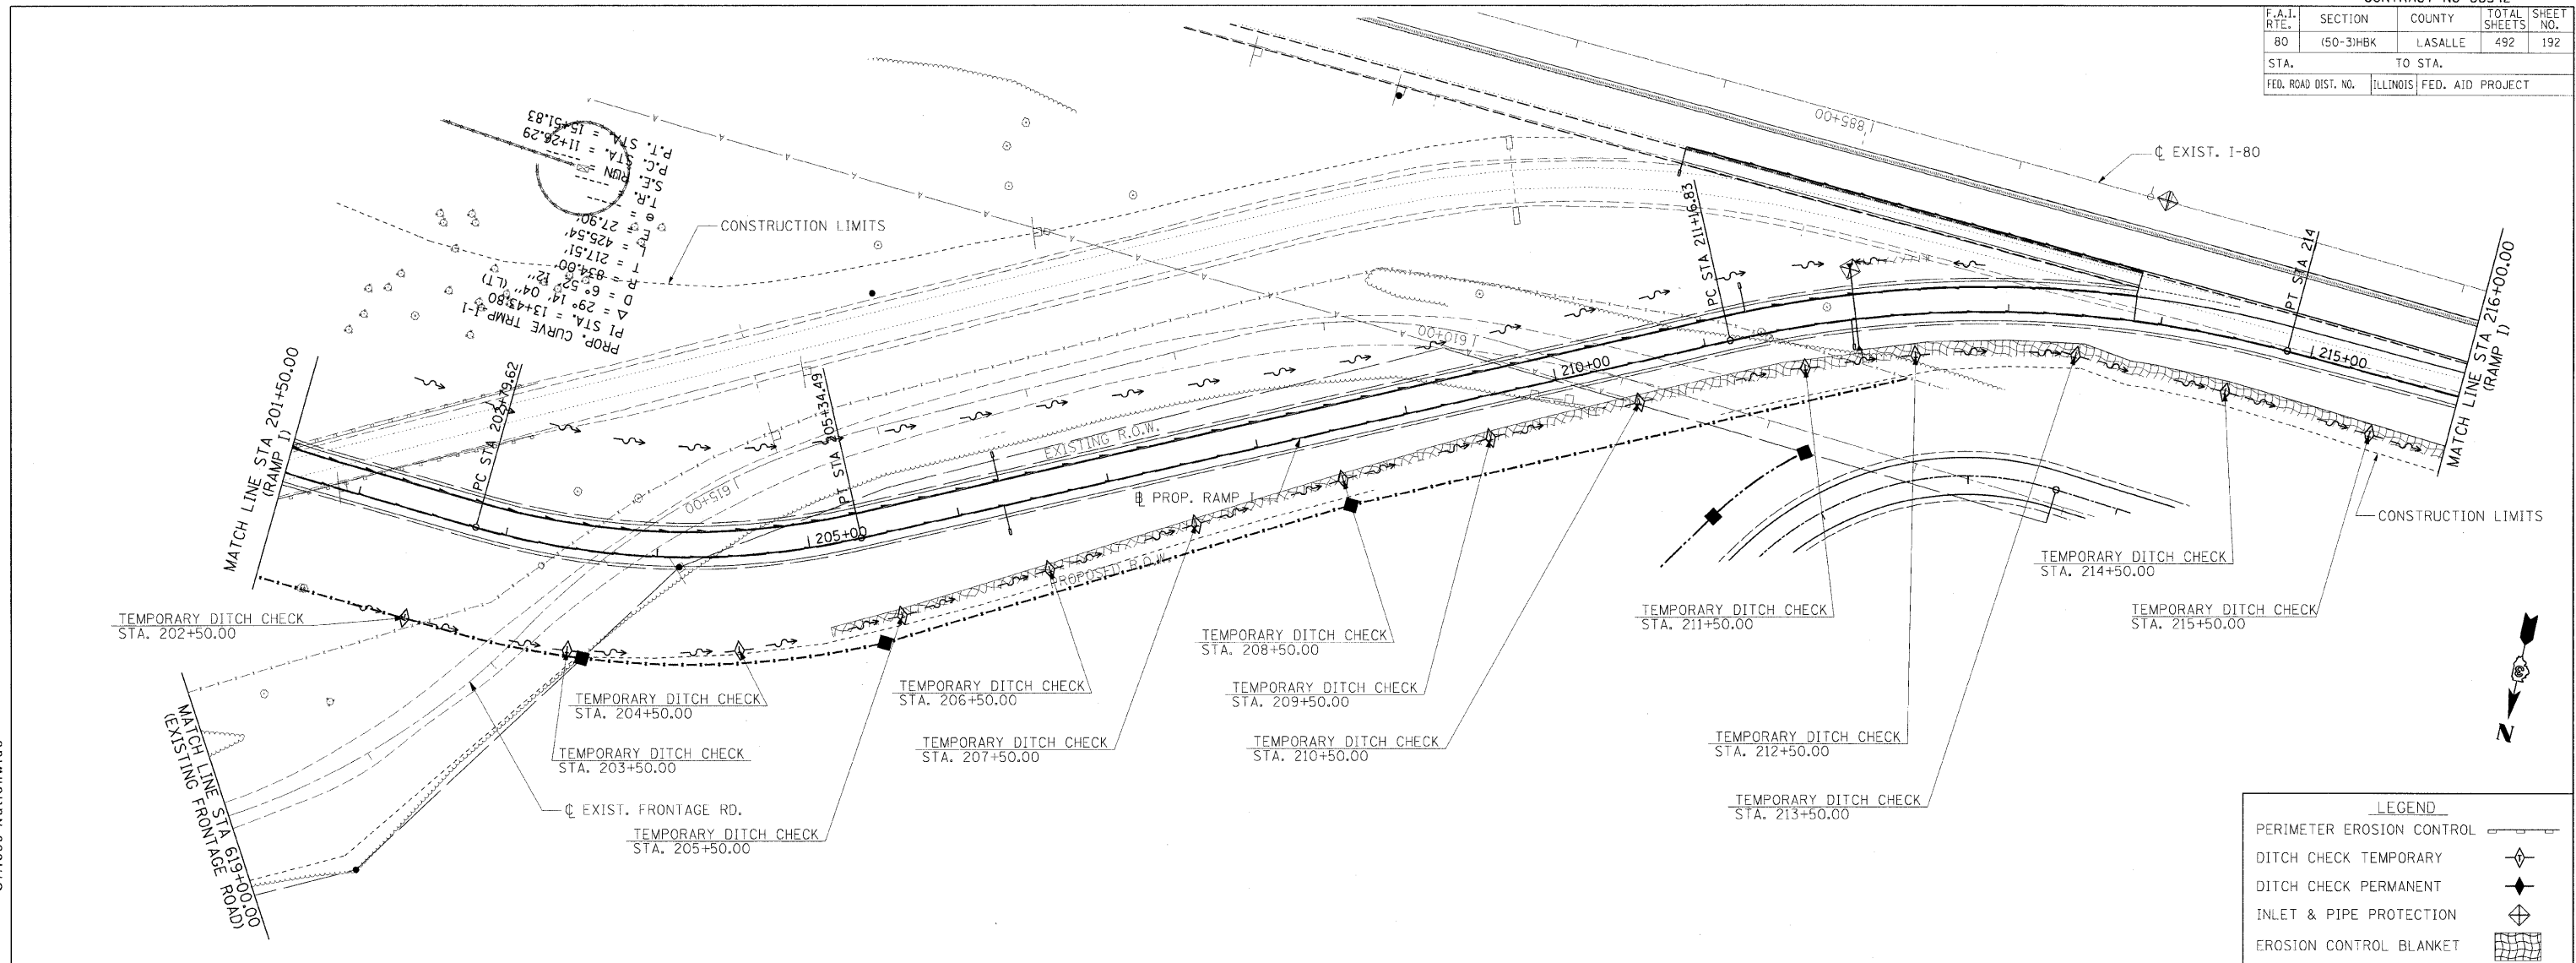

LEGEND

PERIMETER EROSION CONTROL	
DITCH CHECK TEMPORARY	
DITCH CHECK PERMANENT	
INLET & PIPE PROTECTION	
EROSION CONTROL BLANKET	

- NOTES:**
1. PROVIDE EROSION CONTROL BLANKET ON ALL SLOPES 3:1 AND STEEPER, AND IN ADDITIONAL LOCATIONS DECLINEATED BY HATCH SYMBOL ON THIS SHEET.
 2. SEE MAINTENANCE OF TRAFFIC SHEETS FOR TEMPORARY EROSION AND SEDIMENT CONTROL ITEMS ALONG TEMPORARY ALIGNMENTS.

 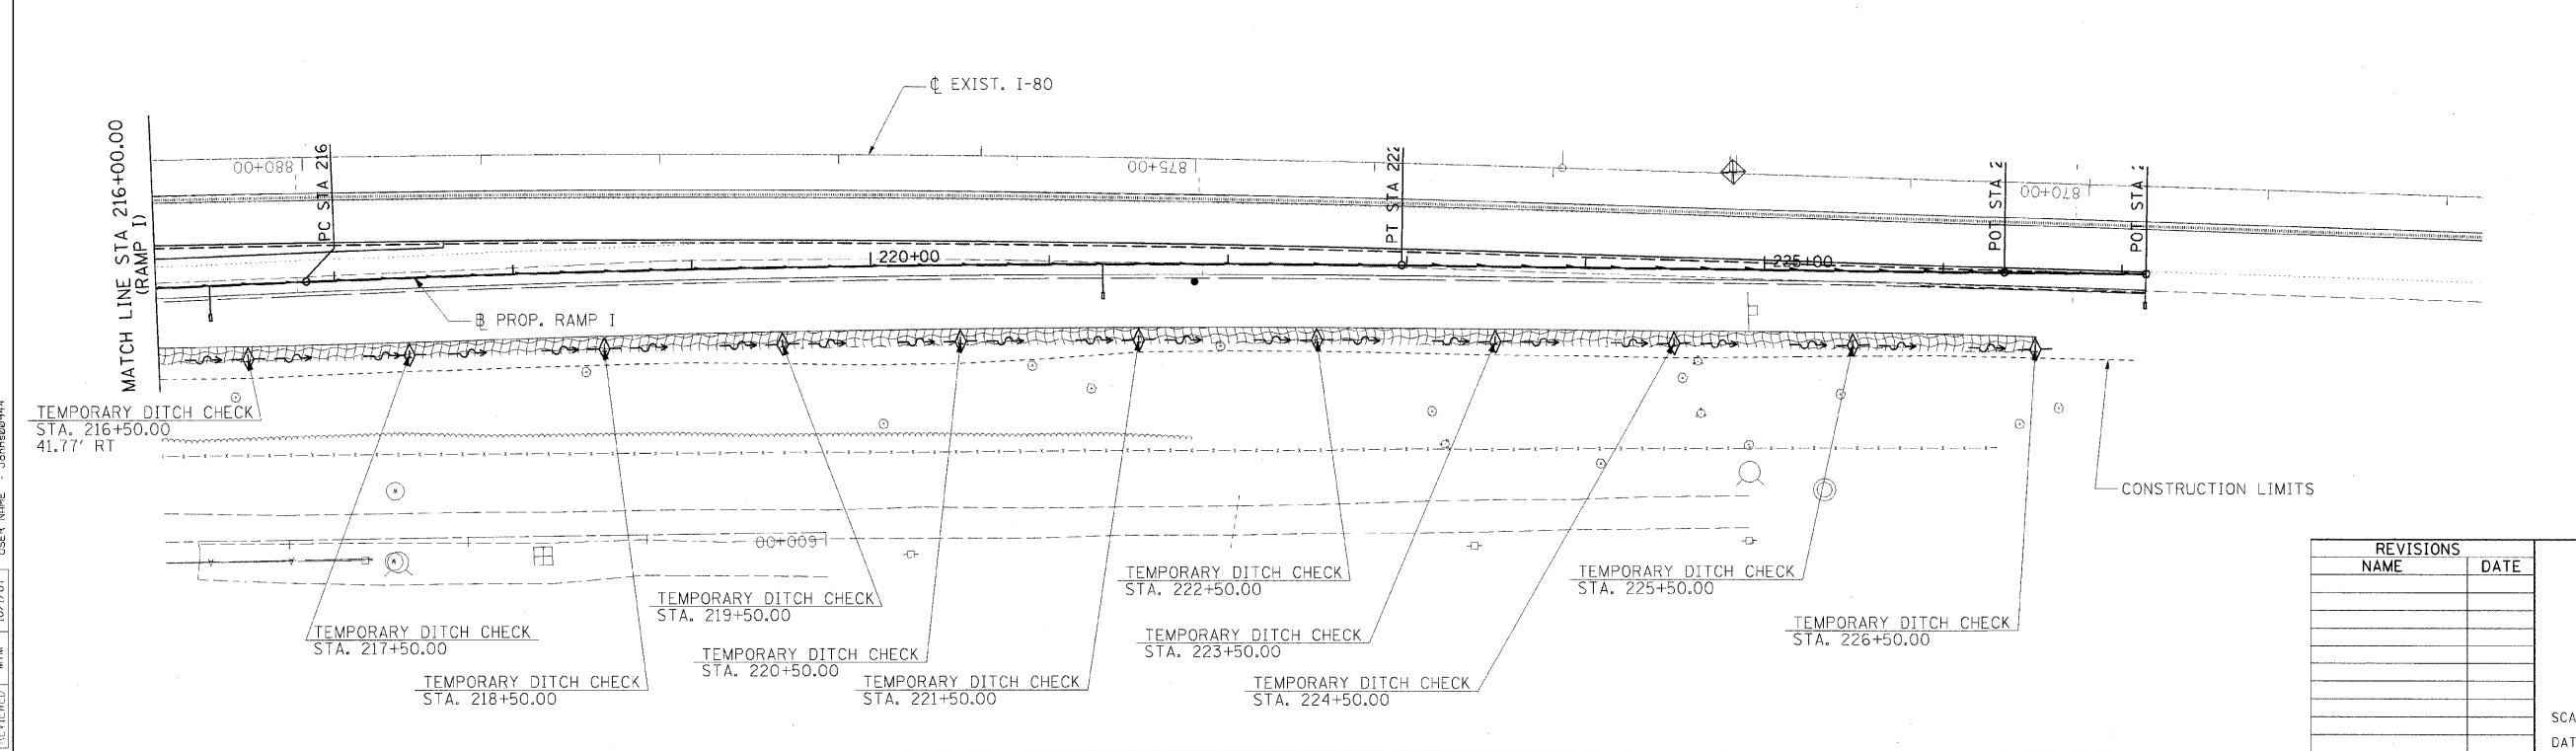

REVISIONS	
NAME	DATE

ILLINOIS DEPARTMENT OF TRANSPORTATION

**EROSION CONTROL PLAN
RAMP I**

SCALE: VERT. _____
HORIZ. _____

DRAWN BY _____
CHECKED BY _____

HANSON
Hanson Professional Services Inc.
1525 South Sixth Street
Springfield, Illinois 62703-2886
Offices Nationwide

MODEL NAME = RAMP I
PLOT DATE = 12/23/2009
PLOT SCALE = 50.0000
USER NAME = Johna009144

LAYOUT	
DRAWN	
REVIEWED	
MTM	10/1/07