


F.A.I. RTE.	SECTION	COUNTY	TOTAL SHEETS	SHEET NO.
80	150-3H8K	LASALLE	492	199
STA.		TO STA.		
FED. ROAD DIST. NO.		ILLINOIS FED. AID PROJECT		

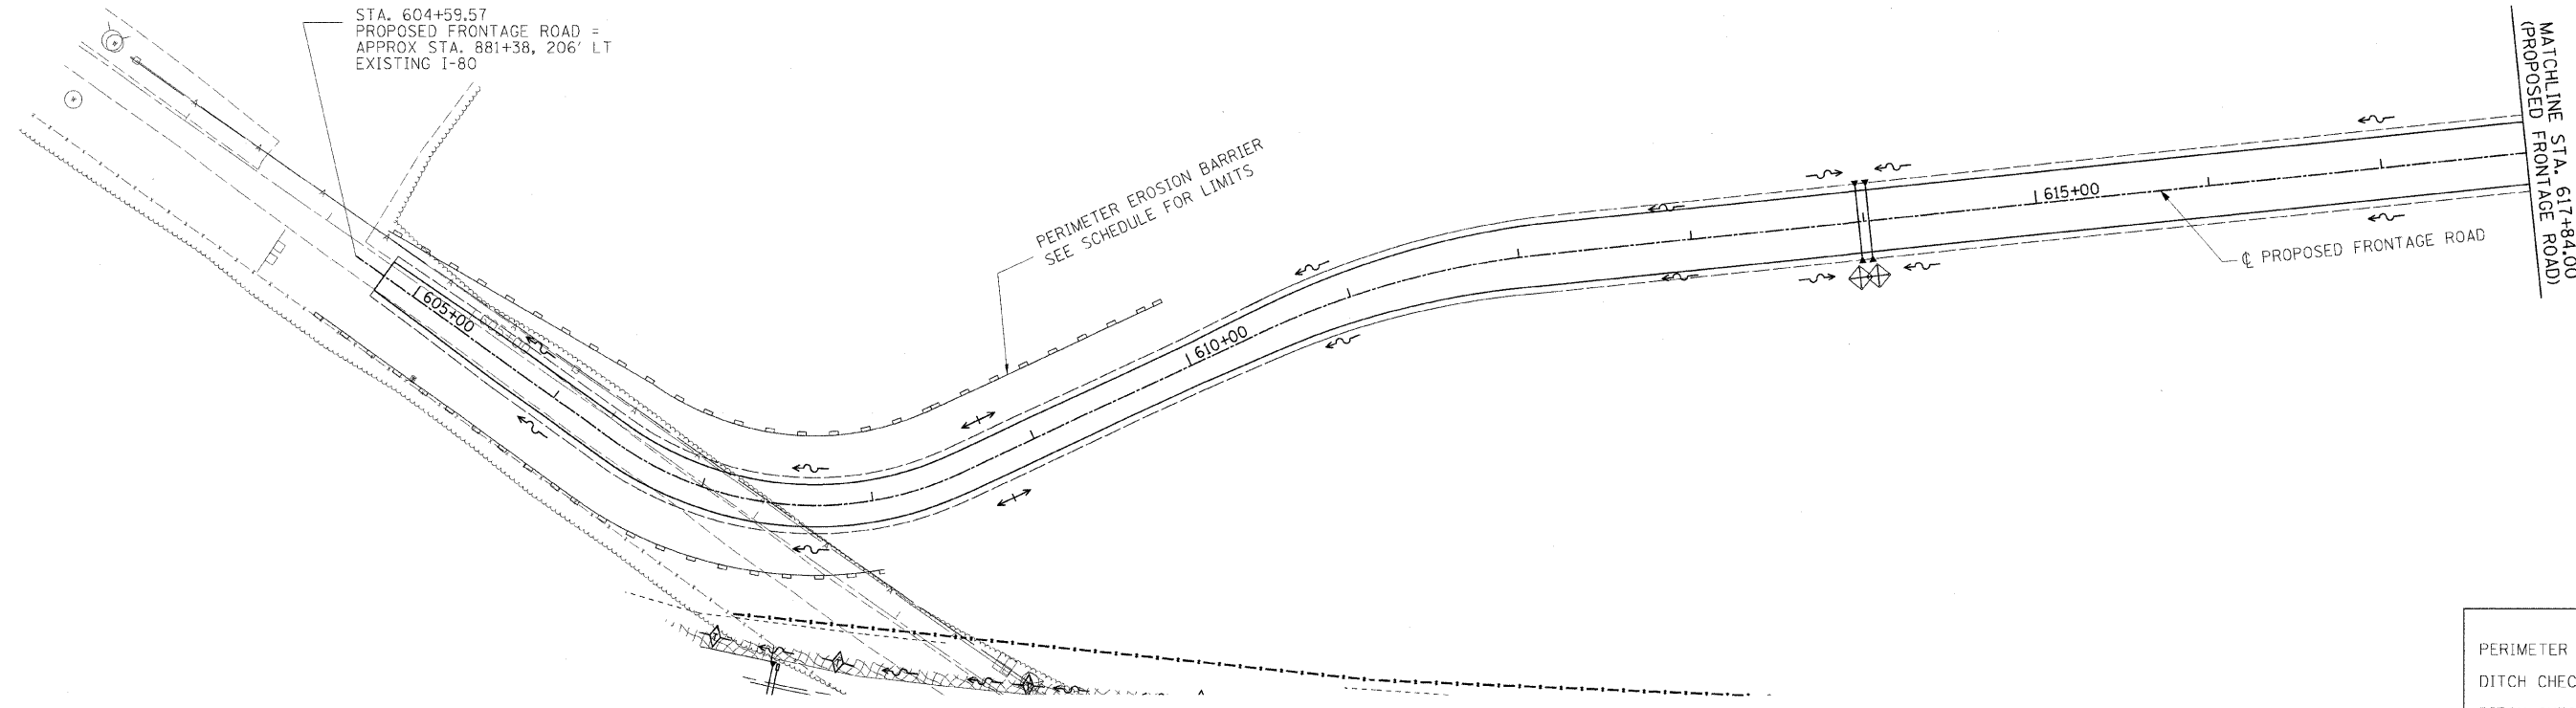


LEGEND

PERIMETER EROSION CONTROL	
DITCH CHECK TEMPORARY	
DITCH CHECK PERMANENT	
INLET & PIPE PROTECTION	
EROSION CONTROL BLANKET	

HANSON
 Hanson Professional Services Inc.
 1525 South Sixth Street
 Springfield, Illinois 62703-2886
 Offices Nationwide

© Copyright Hanson Professional Services Inc. 2009

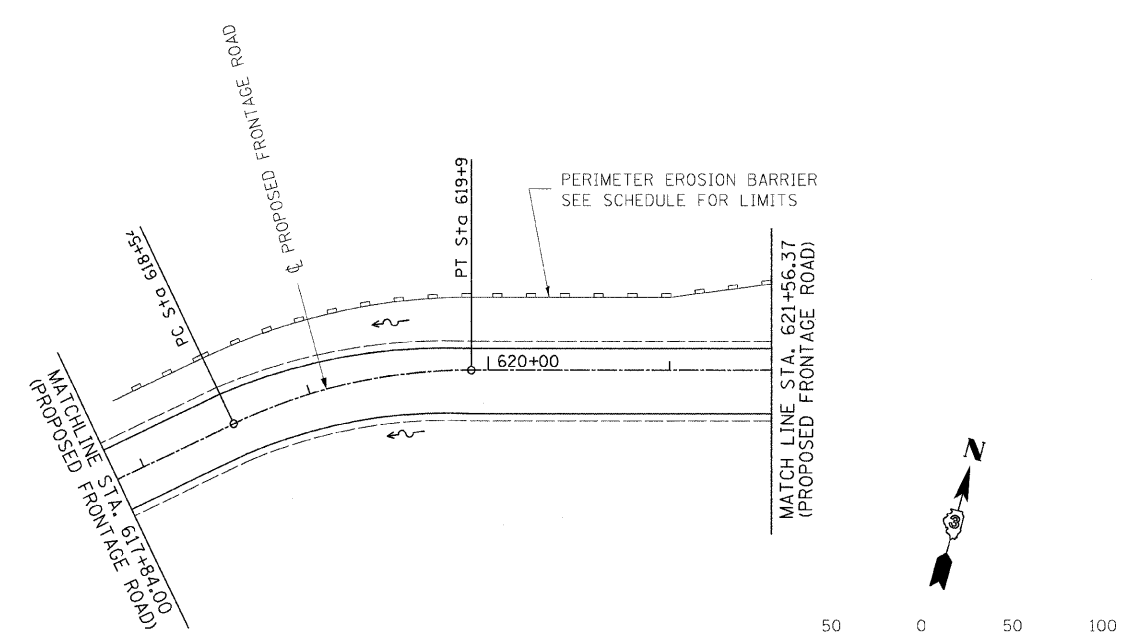

MODEL NAME = FRONTAGE RD
 PLOT DATE = 12/23/2009
 PLOT SCALE = 1/4" = 50'
 USER NAME = John09/14

LAYOUT	MTM	10/1/07
DRAWN		
REVIEWED		

REVISIONS	
NAME	DATE

ILLINOIS DEPARTMENT OF TRANSPORTATION

**EROSION CONTROL PLAN
 FRONTAGE ROAD**

SCALE: VERT. _____
 HORIZ. _____

DRAWN BY _____
 CHECKED BY _____