
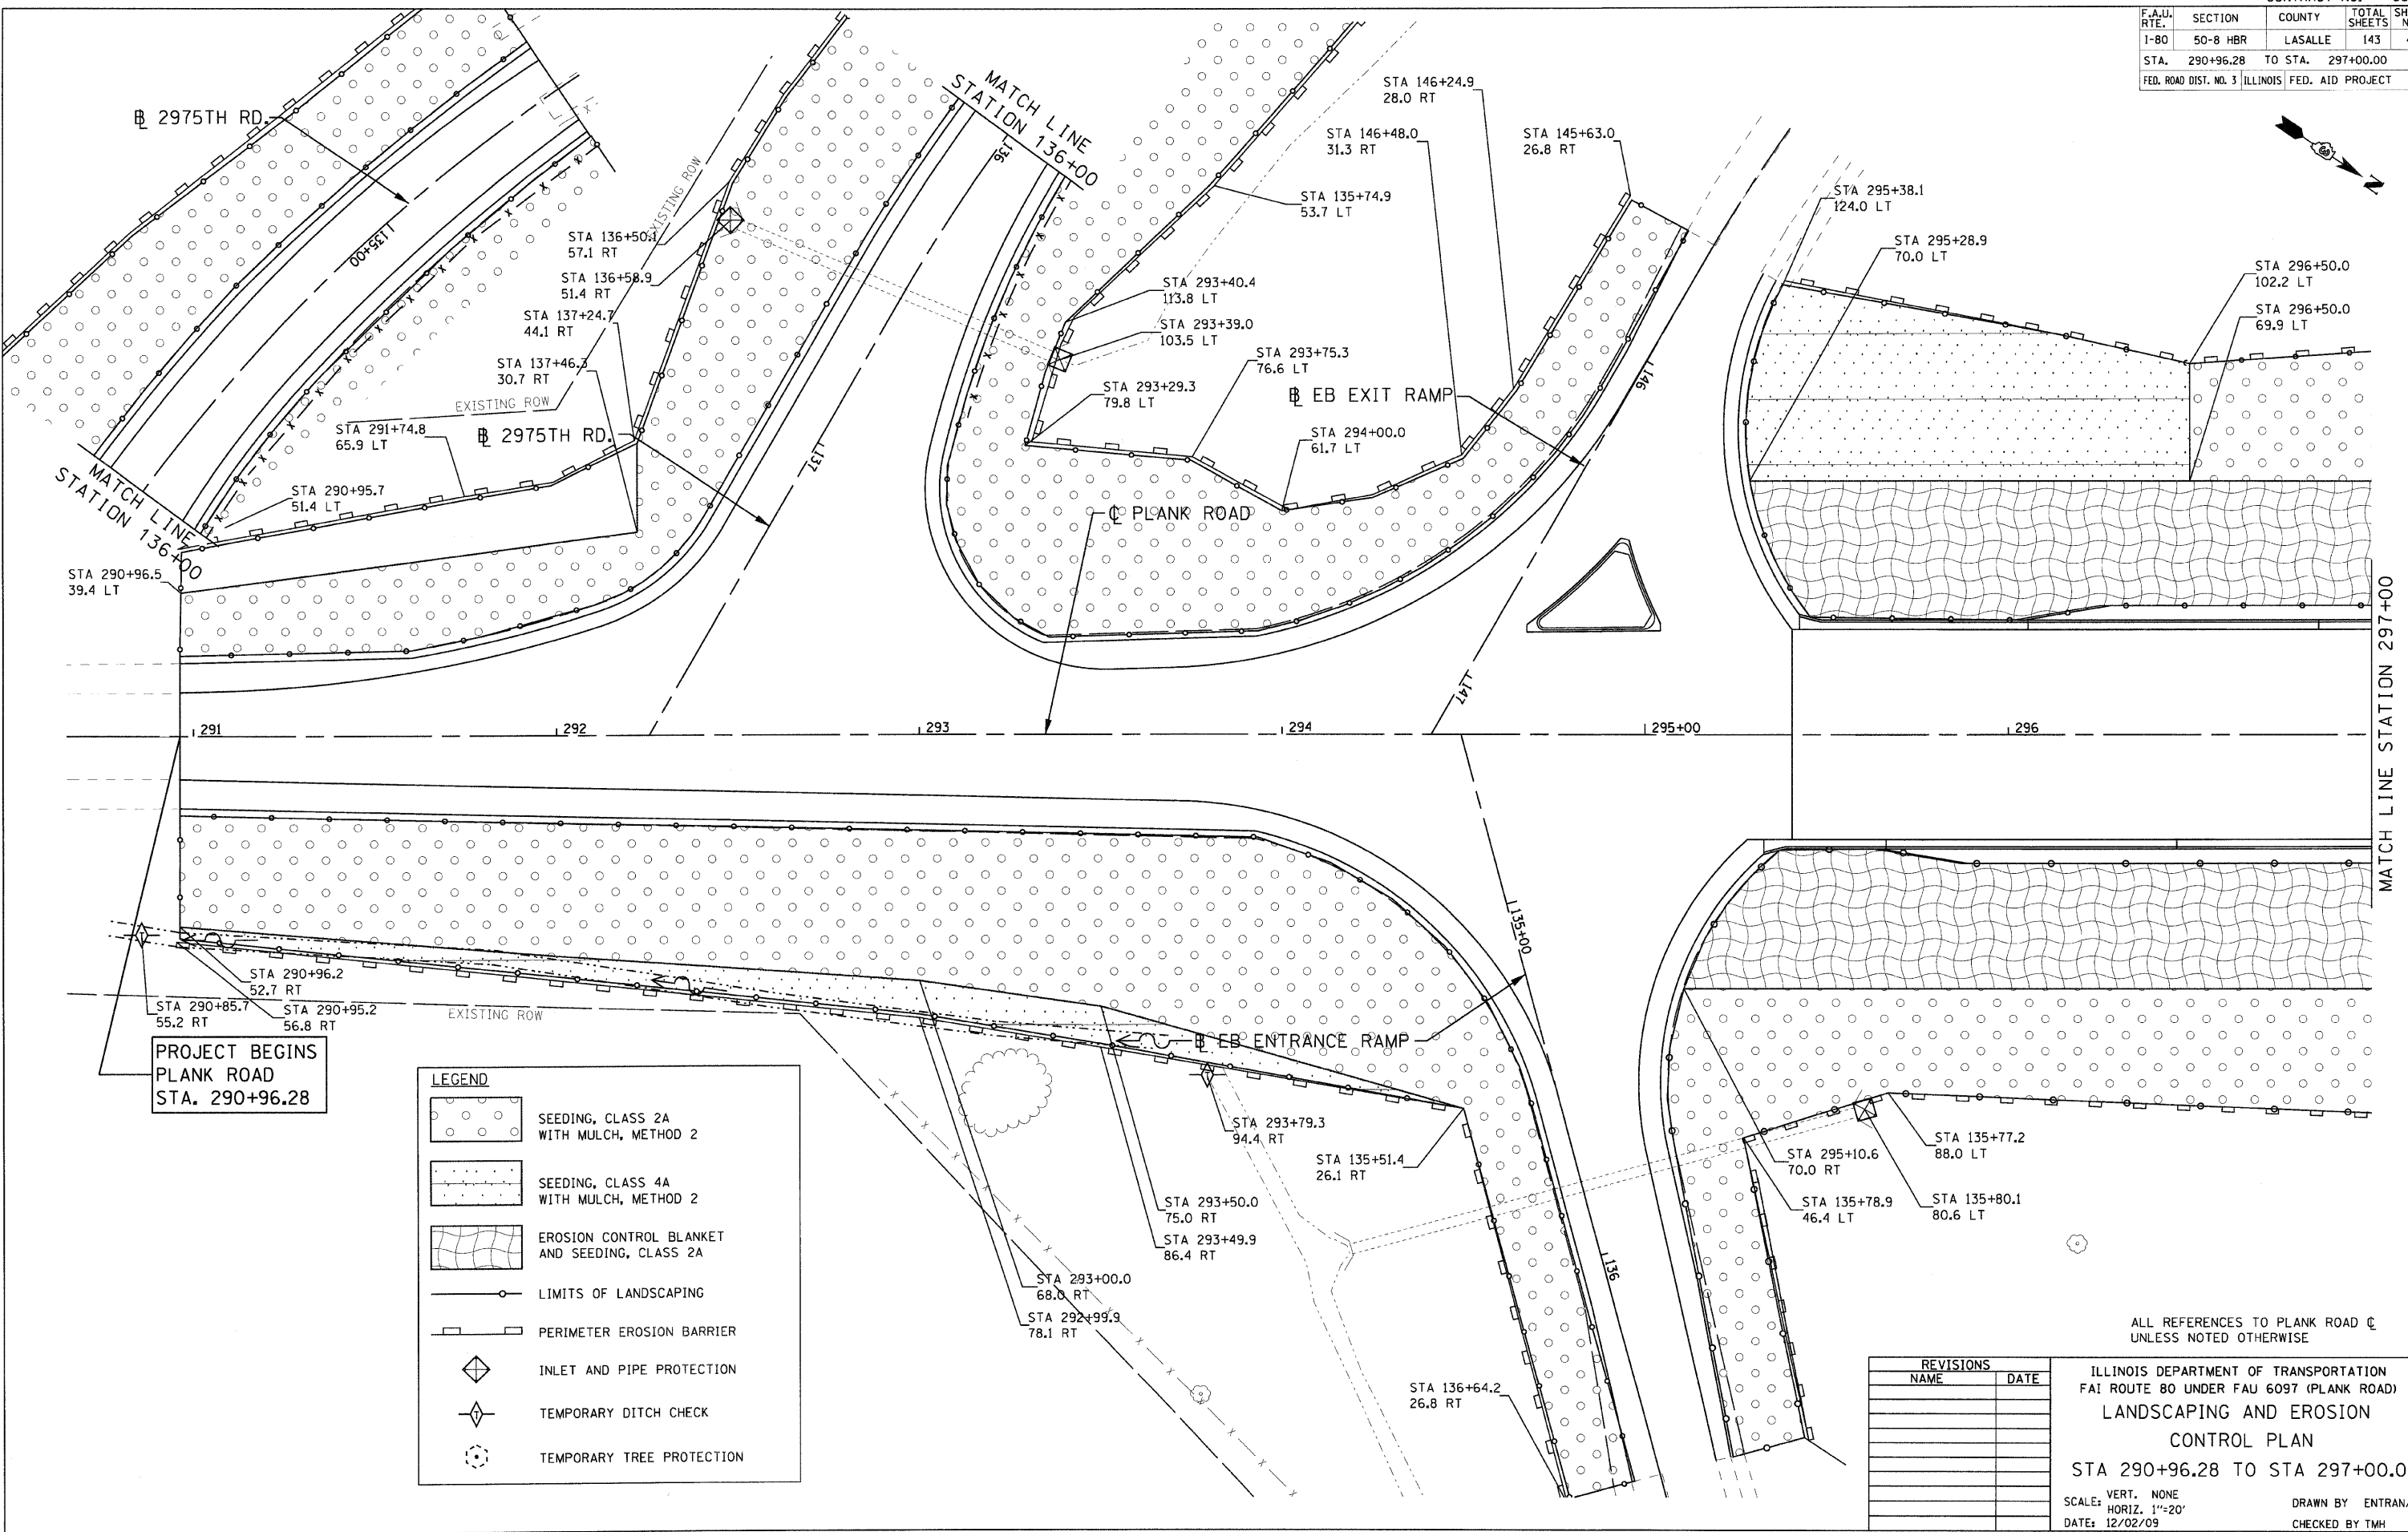


F.A.U. RTE.	SECTION	COUNTY	TOTAL SHEETS	SHEET NO.
I-80	50-8 HBR	LASALLE	143	40
STA. 290+96.28 TO STA. 297+00.00				
FED. ROAD DIST. NO. 3 ILLINOIS FED. AID PROJECT				

 

PROJECT BEGINS  
PLANK ROAD  
STA. 290+96.28

LEGEND	
	SEEDING, CLASS 2A WITH MULCH, METHOD 2
	SEEDING, CLASS 4A WITH MULCH, METHOD 2
	EROSION CONTROL BLANKET AND SEEDING, CLASS 2A
	LIMITS OF LANDSCAPING
	PERIMETER EROSION BARRIER
	INLET AND PIPE PROTECTION
	TEMPORARY DITCH CHECK
	TEMPORARY TREE PROTECTION

REVISIONS	
NAME	DATE

ALL REFERENCES TO PLANK ROAD ☉ UNLESS NOTED OTHERWISE

ILLINOIS DEPARTMENT OF TRANSPORTATION  
FAI ROUTE 80 UNDER FAU 6097 (PLANK ROAD)  
LANDSCAPING AND EROSION CONTROL PLAN  
STA 290+96.28 TO STA 297+00.00

SCALE: VERT. NONE  
HORIZ. 1"=20'  
DATE: 12/02/09

DRAWN BY ENTRAN/CAD  
CHECKED BY TMH

PLOT DATE = 2/4/2010  
 FILE NAME = G:\projects\2004\8951\_001\cadd\PLLS01.dwg  
 PLOT SCALE = 20.00' / 1" IN.  
 PLOT TIME = 4:02:01 PM

