
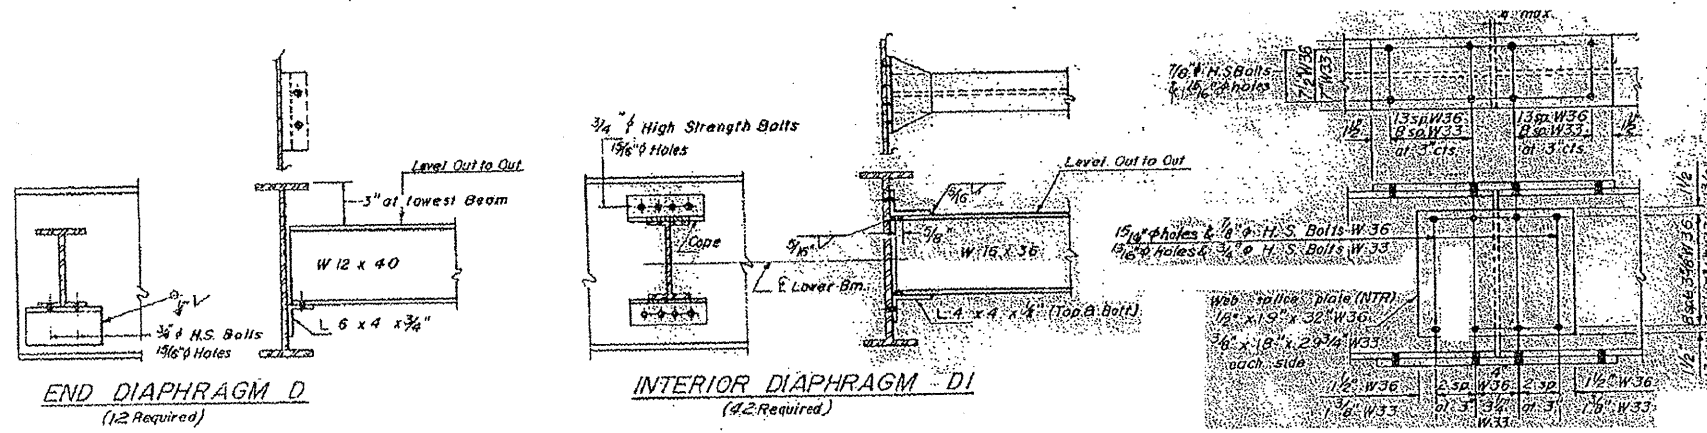


S.N.094-0016

ROUTE	SECTION	COUNTY	TOTAL SHEETS	SHEET NO.
VARIOUS	D4 METALLIZING 2010	VARIOUS	22	11

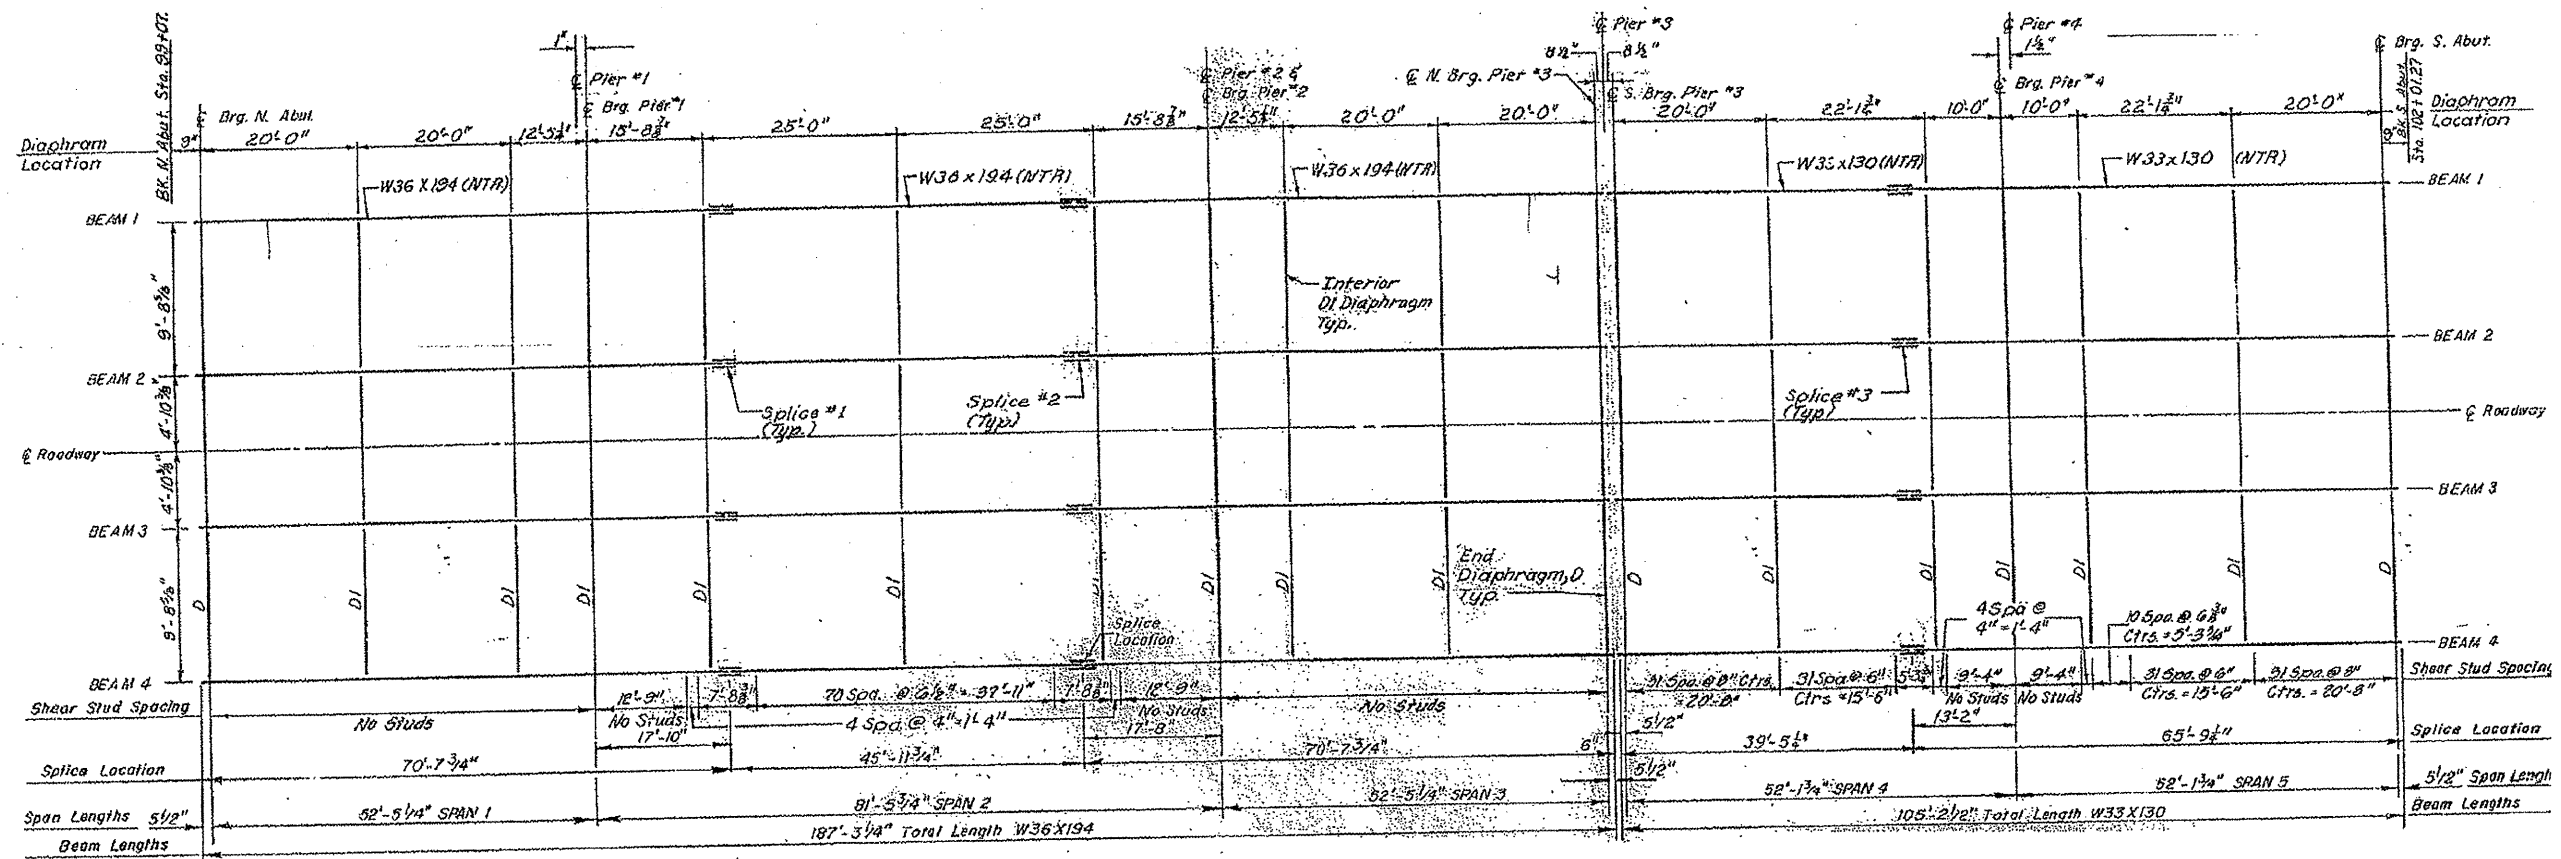

PLAN SHEETS

FOR INFORMATION ONLY FRAMING PLAN 094-0016