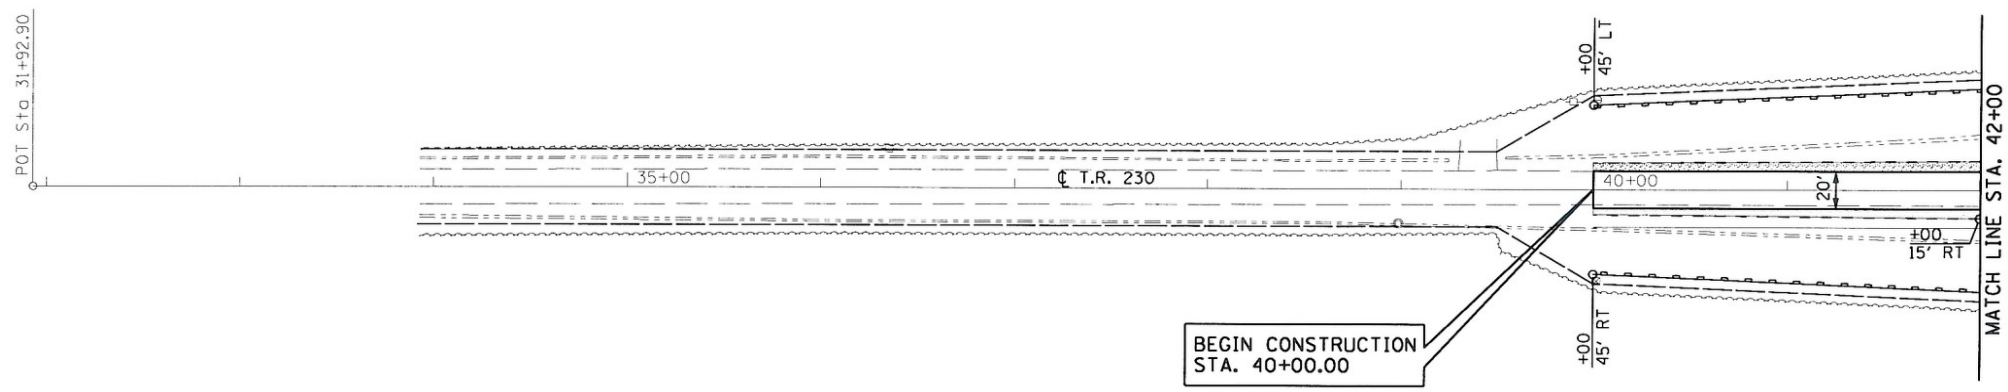

 


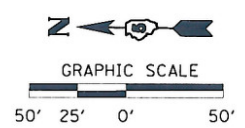


HURST-ROSCHKE ENGINEERS, INC.  
 HILLSBORO, ILLINOIS 62049  
 (217)532-3959 FAX (217)532-3212



**LEGEND**

-  TEMPORARY DITCH CHECK
-  EROSION CONTROL BLANKET
-  PERIMETER EROSION BARRIER
-  MULCH, METHOD 2



FILE NAME =	USER NAME = HURST-ROSCHKE	DESIGNED - JJC	REVISED -
U:\192-4199_wa*3_tr230_over.1-74\dgn\057750-sht-EROS01.dgn	750-sht-EROS01.dgn	DRAWN - UJ	REVISED -
	PLOT SCALE = 100.0000' / IN.	CHECKED - MAR	REVISED -
	PLOT DATE = 1/28/2010	DATE - 01-27-10	REVISED -

**STATE OF ILLINOIS  
 DEPARTMENT OF TRANSPORTATION**

**T.R. 230  
 EROSION CONTROL PLAN**

SCALE: 1"=50'    SHEET NO. 1 OF 3 SHEETS    STA. 40+00 TO STA. 42+00

F.A.I. RTE.	SECTION	COUNTY	TOTAL SHEETS	SHEET NO.
74	110-61HBR-5	CHAMPAIGN	63	17
CONTRACT NO. 70750				
ILLINOIS FED. AID PROJECT				