

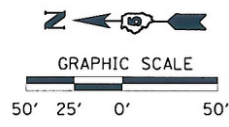
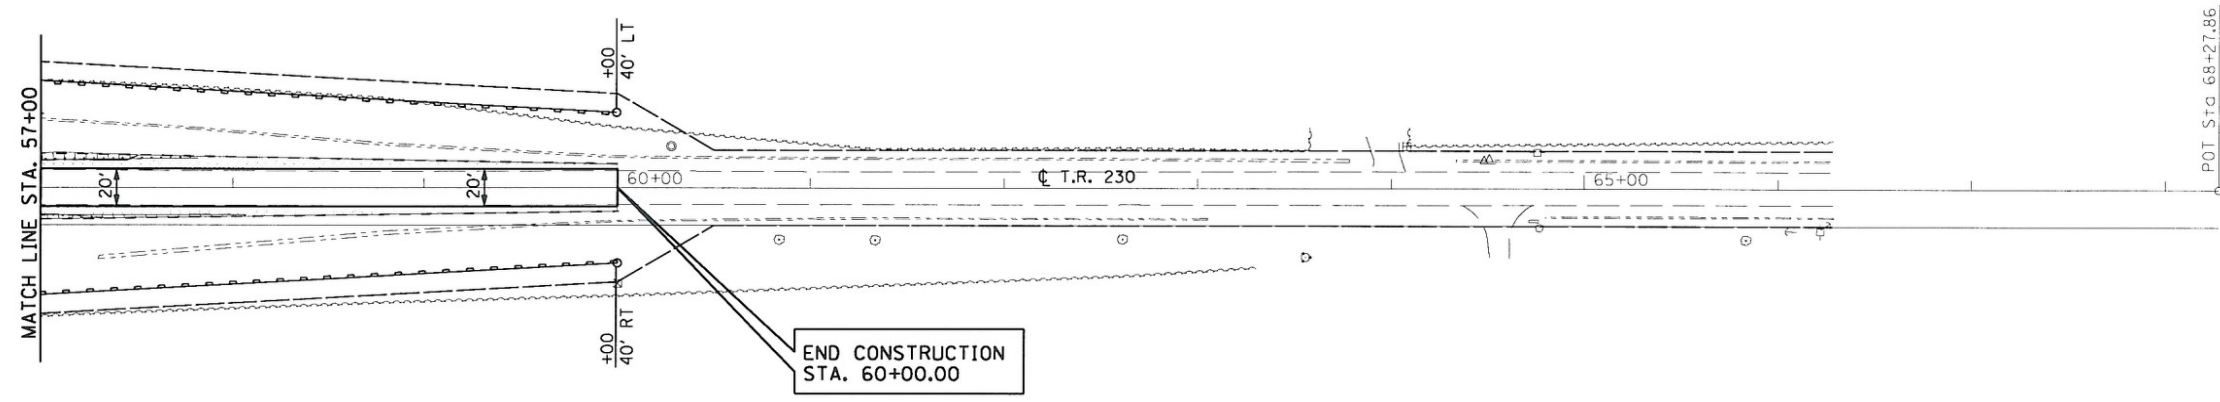


 

HURST-ROSCHKE ENGINEERS, INC.  
 HILLSBORO, ILLINOIS 62049  
 (217)532-3959 FAX (217)532-3212

 

**LEGEND**

-  TEMPORARY DITCH CHECK
-  EROSION CONTROL BLANKET
-  PERIMETER EROSION BARRIER
-  MULCH, METHOD 2

FILE NAME =	USER NAME = HURST-ROSCHKE	DESIGNED - JJC	REVISED -
ts:\198-4199_wa*3_t230_ave...i-74\dgn\057750-sht-EROS03.dgn		DRAWN - UJ	REVISED -
	PLT SCALE = 1/28/2010 1/ IN.	CHECKED - MAR	REVISED -
	PLT DATE = 1/28/2010	DATE - 01-27-10	REVISED -

**STATE OF ILLINOIS  
 DEPARTMENT OF TRANSPORTATION**

**T.R. 230  
 EROSION CONTROL PLAN**

SCALE: 1"=50' SHEET NO. 3 OF 3 SHEETS STA. 57+00 TO STA. 60+00

F.A.I. RTE.	SECTION	COUNTY	TOTAL SHEETS	SHEET NO.
74	(10-6)HBR-5	CHAMPAIGN	63	19
CONTRACT NO. 70750			ILLINOIS FED. AID PROJECT	