


F.A. RTE.	SECTION	COUNTY	TOTAL SHEETS	SHEET NO.
*	**	BROWN	9	9

STA. TO STA.

FED. ROAD DIST. NO.	ILLINOIS	FED. AID PROJECT

* LAGRANGE WETLAND BANK
 ** D-6 WETLAND MITIGATION NO. 5

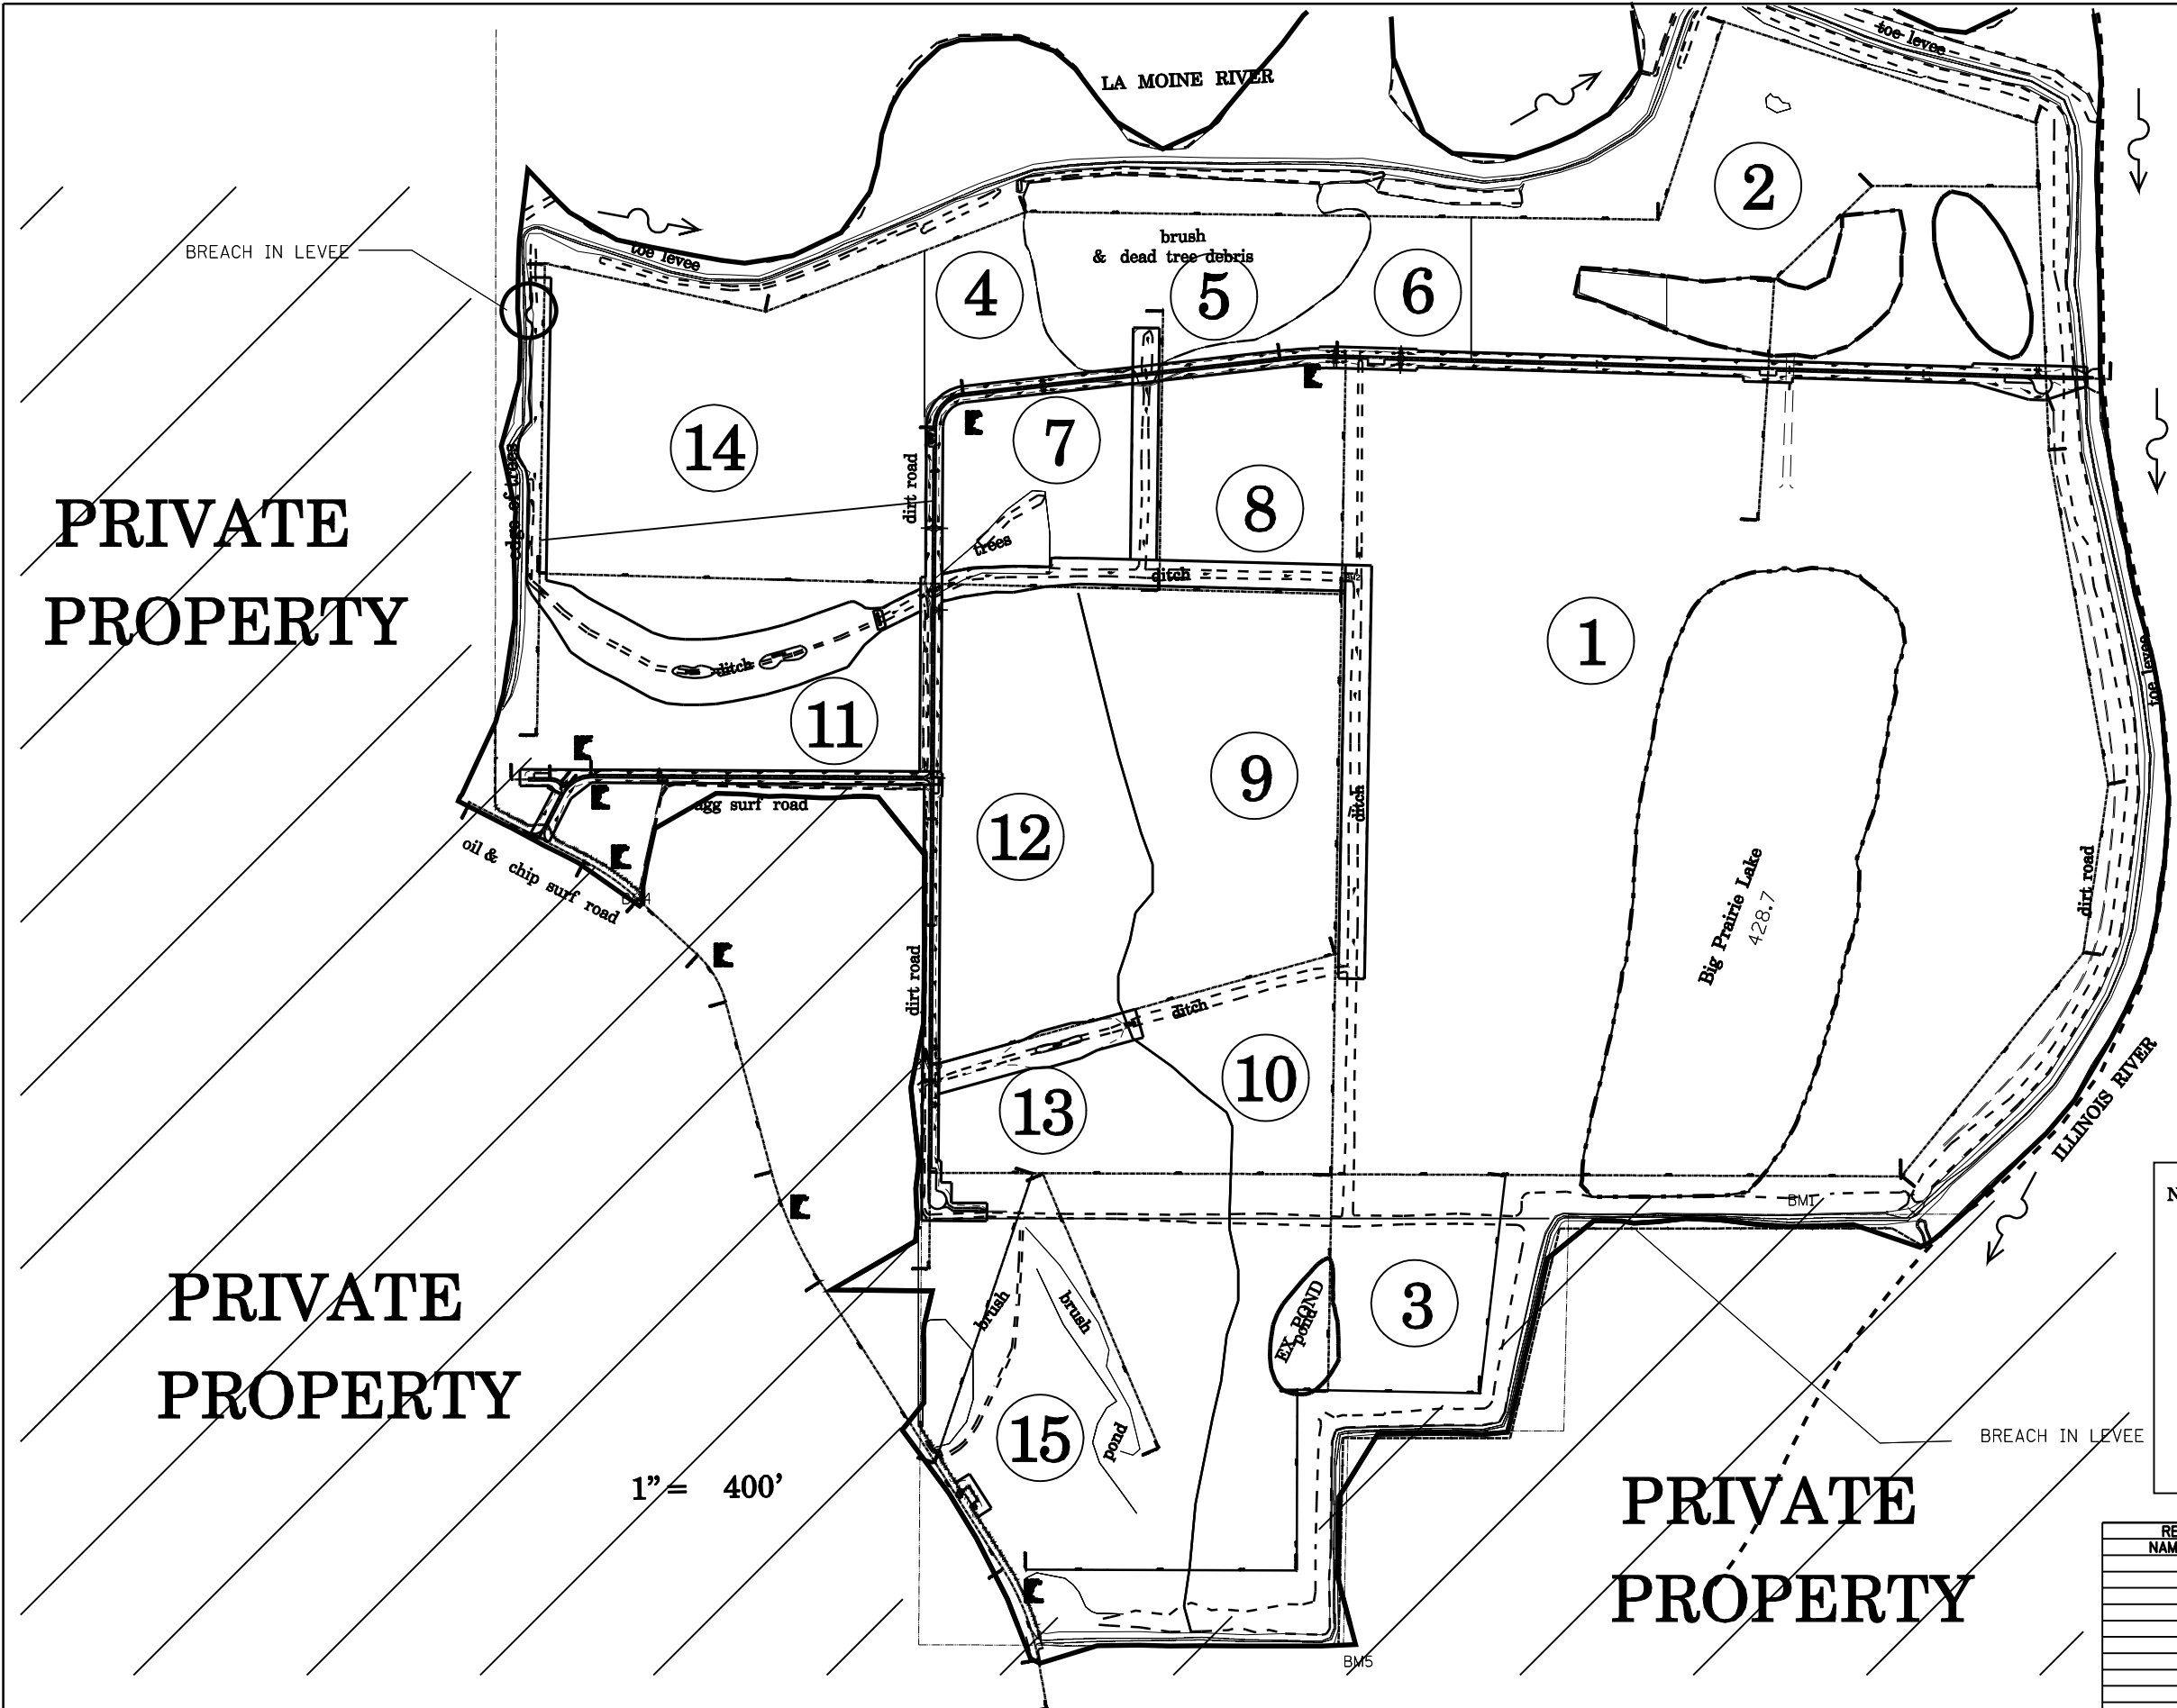

PRIVATE
PROPERTY

PRIVATE
PROPERTY

PRIVATE
PROPERTY

NOTE: NO TEMPORARY DITCH CHECKS, EROSION CONTROL FENCE, OR SEDIMENT BASINS WILL BE NECESSARY FOR THE CONSTRUCTION OF THIS PROJECT. THE ENGINEER WILL UTILIZE PERMANENT EROSION CONTROL SEEDING AS THE MAIN EROSION CONTROL PREVENTION TOOL. WE DO NOT ANTICIPATE ANY PROBLEMS WITH SEDIMENTATION LEAVING THE SITE. IT IS PART OF THE PROPOSED WETLAND PLAN, TO FILL IN EXISTING DRAINAGE WAYS.

1" = 400'

REVISIONS	
NAME	DATE

ILLINOIS DEPARTMENT OF TRANSPORTATION

STORM WATER POLLUTION PREVENTION PLAN

SCALE: VERT. _____
 HORIZ. _____
 DATE _____

DRAWN BY BDK
 CHECKED BY JCN

PLOT DATE = Feb-03-2010 04:37:00PM
 FILE NAME = c:\p\work\71001\LAUGH\INR\Adms252295\stpln\overview.nwdgn
 PLOT SCALE = 1/8"=40' / IN.
 REFERENCE = #REF*