



PARCEL NUMBER 6085112

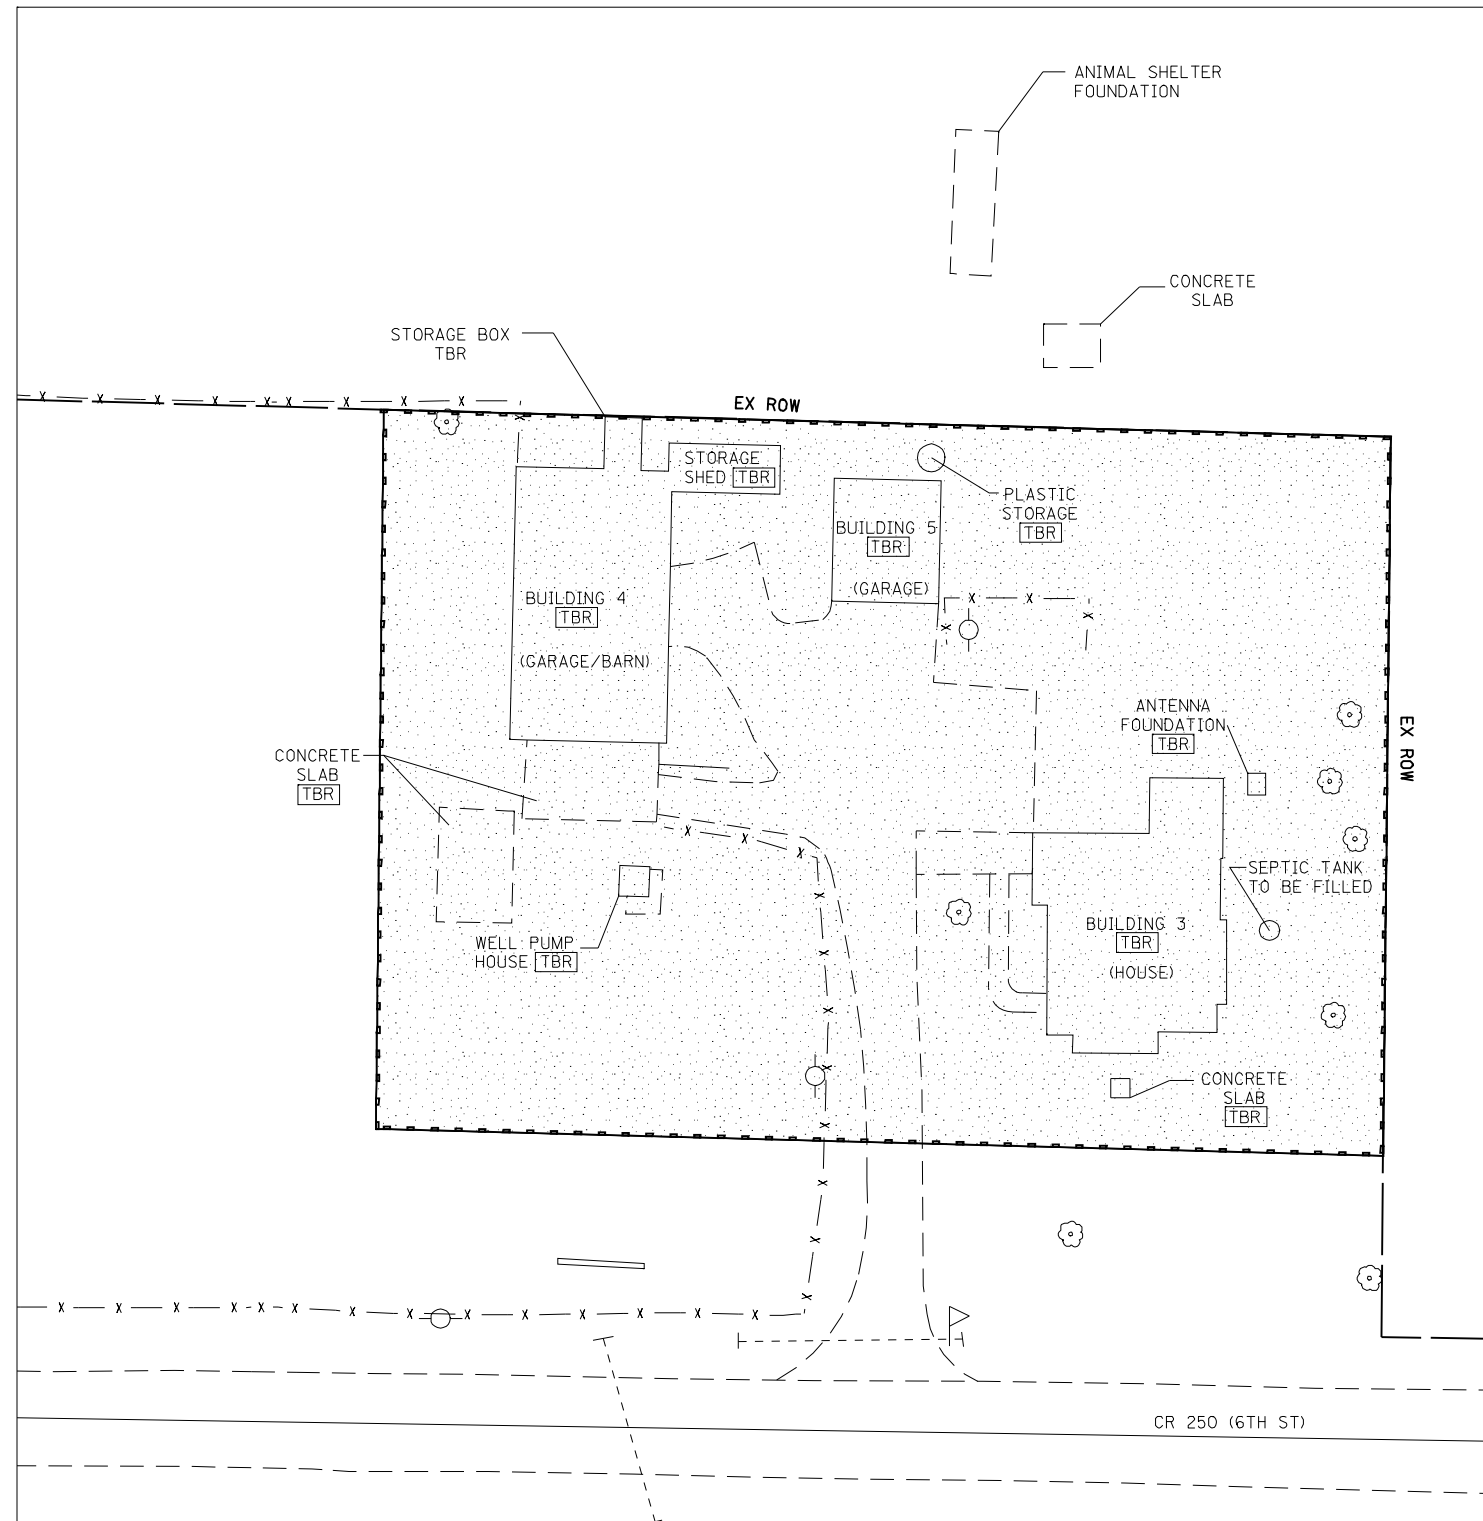

QUANTITIES

SEEDING, CLASS 2	0.73	ACRE
NITROGEN FERTILIZER NUTRIENT	65	POUND
PHOSPHORUS FERTILIZER NUTRIENT	65	POUND
POTASSIUM FERTILIZER NUTRIENT	65	POUND
MULCH, METHOD 2	0.73	ACRE
PERIMETER EROSION BARRIER	720	FOOT
TEMPORARY EROSION CONTROL SEEDING	73	POUND

 

SEEDING, CLASS 2



PERIMETER EROSION BARRIER

FILE NAME =	USER NAME = laughlinr1	DESIGNED -	REVISED -
er:\pwork\PWIDOT\LAUGHLINRL\0169063\0672030-shr-plan.dgn		DRAWN -	REVISED -
PLOT SCALE = 40.0000' / IN.		CHECKED -	REVISED -
PLOT DATE = Jan-28-2010 01:31:56PM		DATE -	REVISED -

**STATE OF ILLINOIS
DEPARTMENT OF TRANSPORTATION**

**PARCEL NUMBER 6085112
SEEDING PLAN SHEET**

SCALE:	SHEET NO.	OF SHEETS	STA.	TO STA.
--------	-----------	-----------	------	---------

F.A.P. RTE.	SECTION	COUNTY	TOTAL SHEETS	SHEET NO.
322	*	CHRISTIAN	19	12
CONTRACT NO. 72D30			ILLINOIS FED. AID PROJECT	