
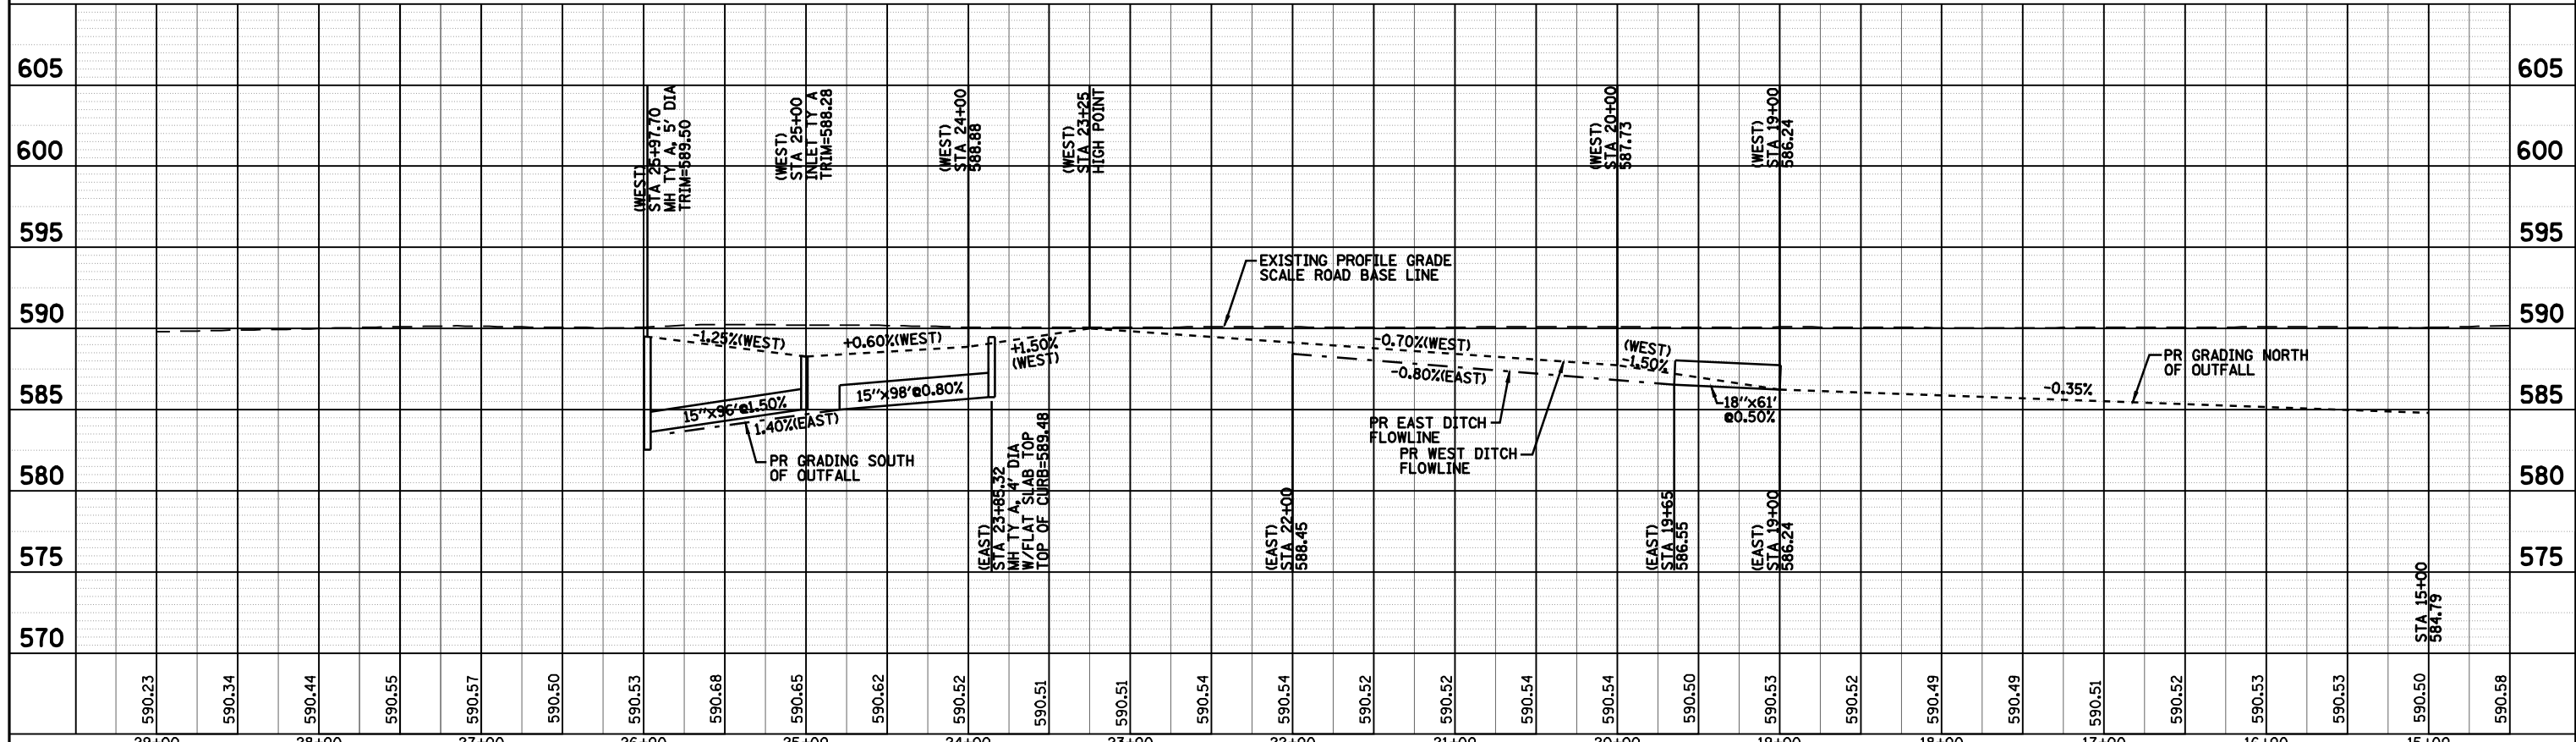


DATE	
BY	
PLAN	REVIEWED
	PLOTTED
	ALIGNED
	CHECKED
	NO. 1
	NO. 2
DATE	
BY	
PROFILE	REVIEWED
	PLOTTED
	GRADES CHECKED
	STRUCTURE NOTATIONS OK'D
	NO. 1
	NO. 2
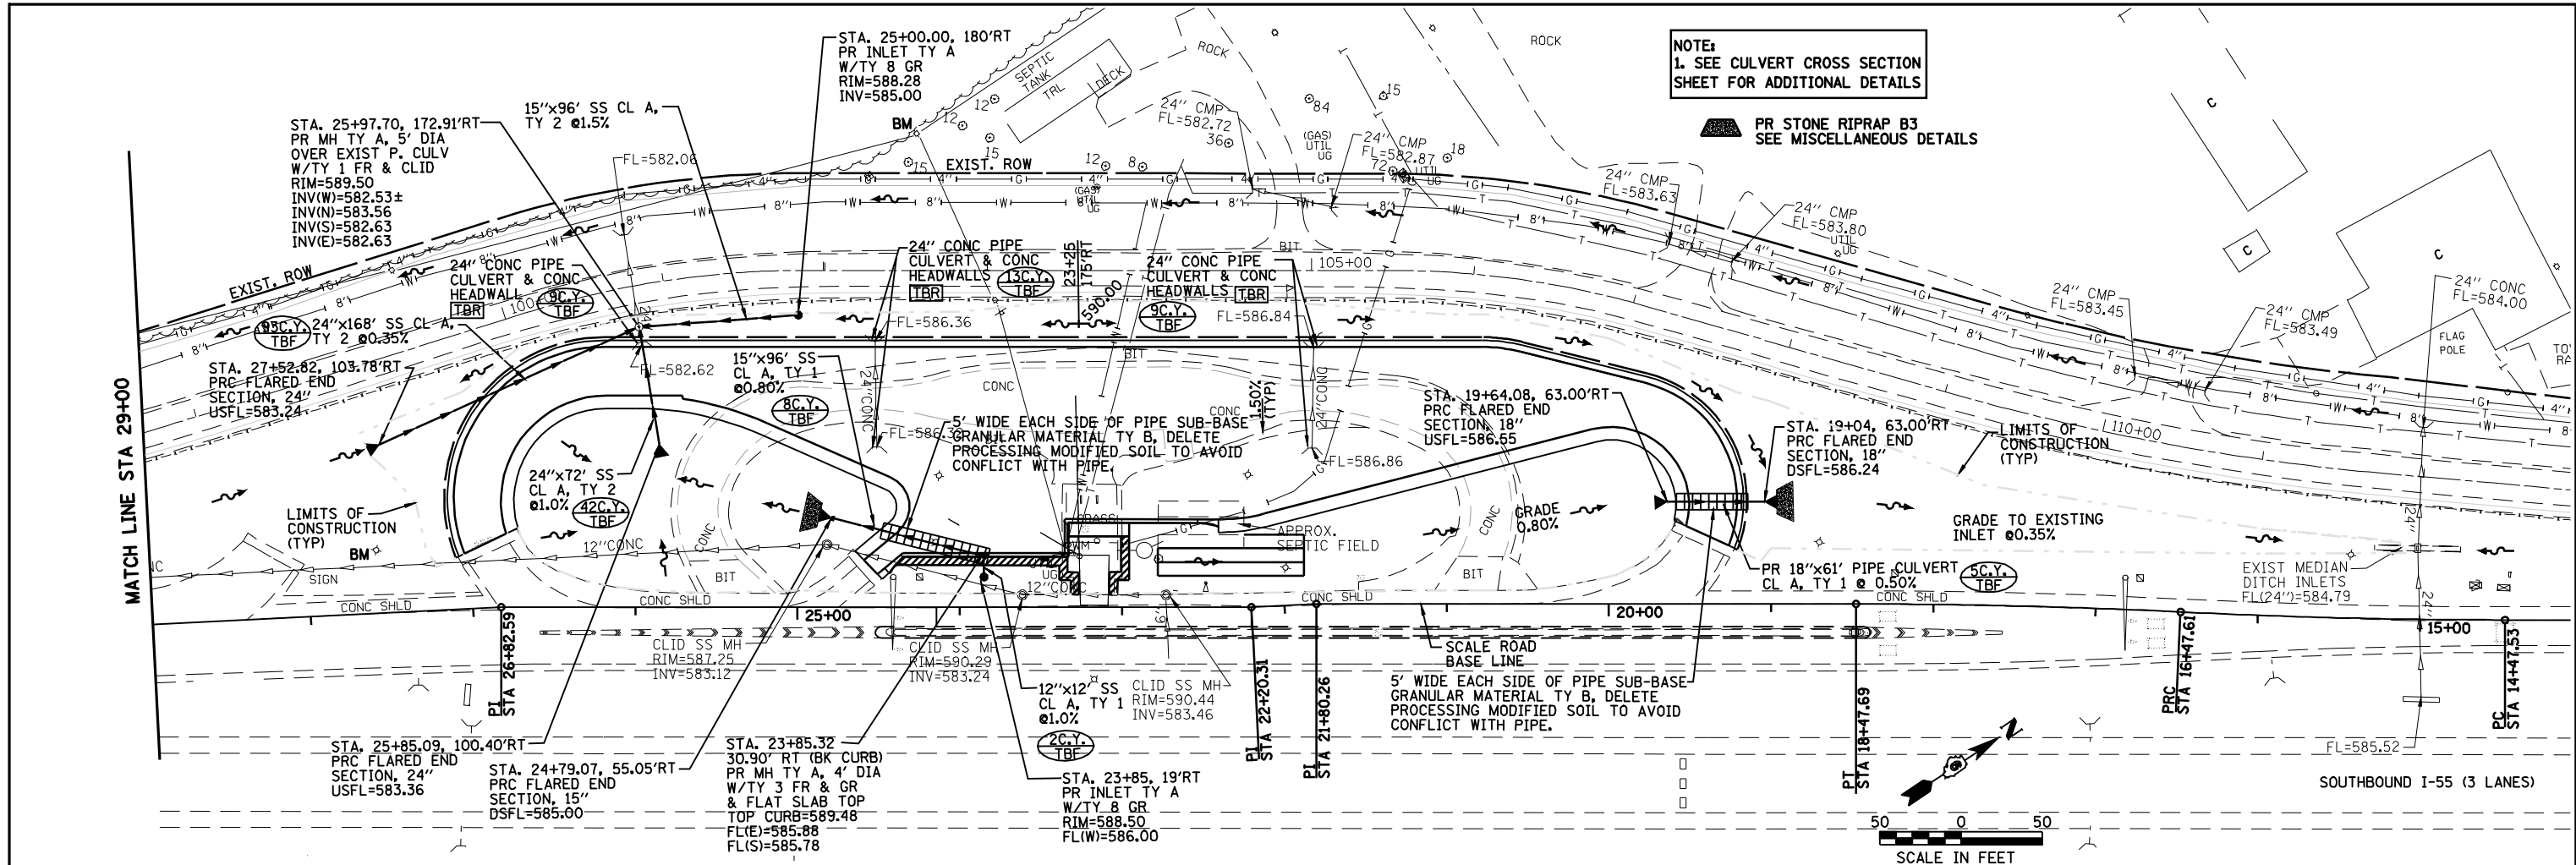

FILE NAME =	USER NAME = laughlinr1	DESIGNED - ERB	REVISED - DRR 02/22/10
c:\pwwork\pwwid\LAUGHLINR1\10187096\13	4-D102681_DRAINAGE.dgn	DRAWN - JJ	REVISED -
	PLOT SCALE = 100.0000' / IN.	CHECKED - PJM	REVISED -
	PLOT DATE = Feb-23-2010 09:41:27AM	DATE - 11/27/06	REVISED -

**STATE OF ILLINOIS
DEPARTMENT OF TRANSPORTATION**

DRAINAGE PLAN

SCALE: SHEET NO. 13 OF 36 SHEETS STA. TO STA.

F.A.I. RTE.	SECTION	COUNTY	TOTAL SHEETS	SHEET NO.
55	84-1-2WS-4	SANGAMON	36	13
CONTRACT NO. 72D58				
ILLINOIS FED. AID PROJECT				