
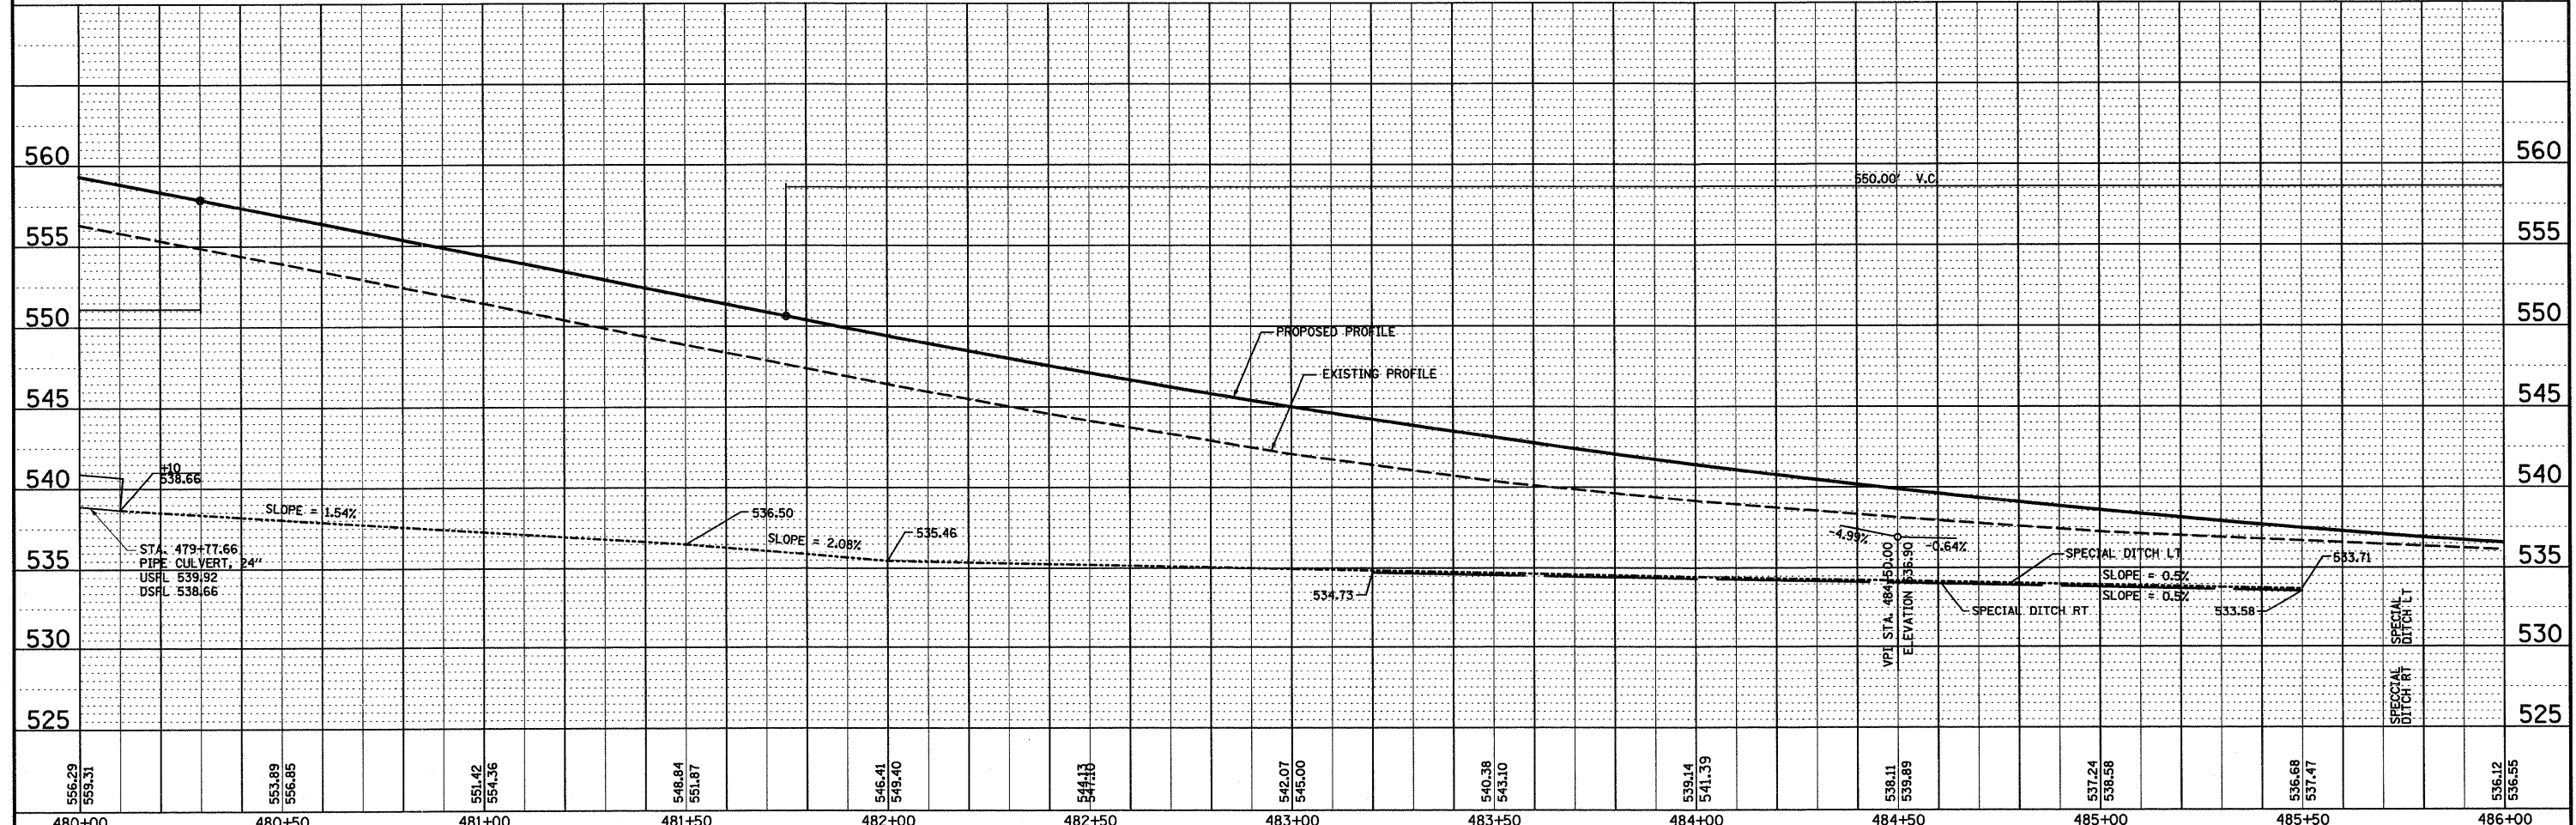


PLAN	SURVEYED	DATE
	PLOTTED	
	NOTED	
	CHECKED	
	BY	
	NO.	

PROFILE	SURVEYED	DATE
	PLOTTED	
	NOTED	
	CHECKED	
	BY	
	NO.	

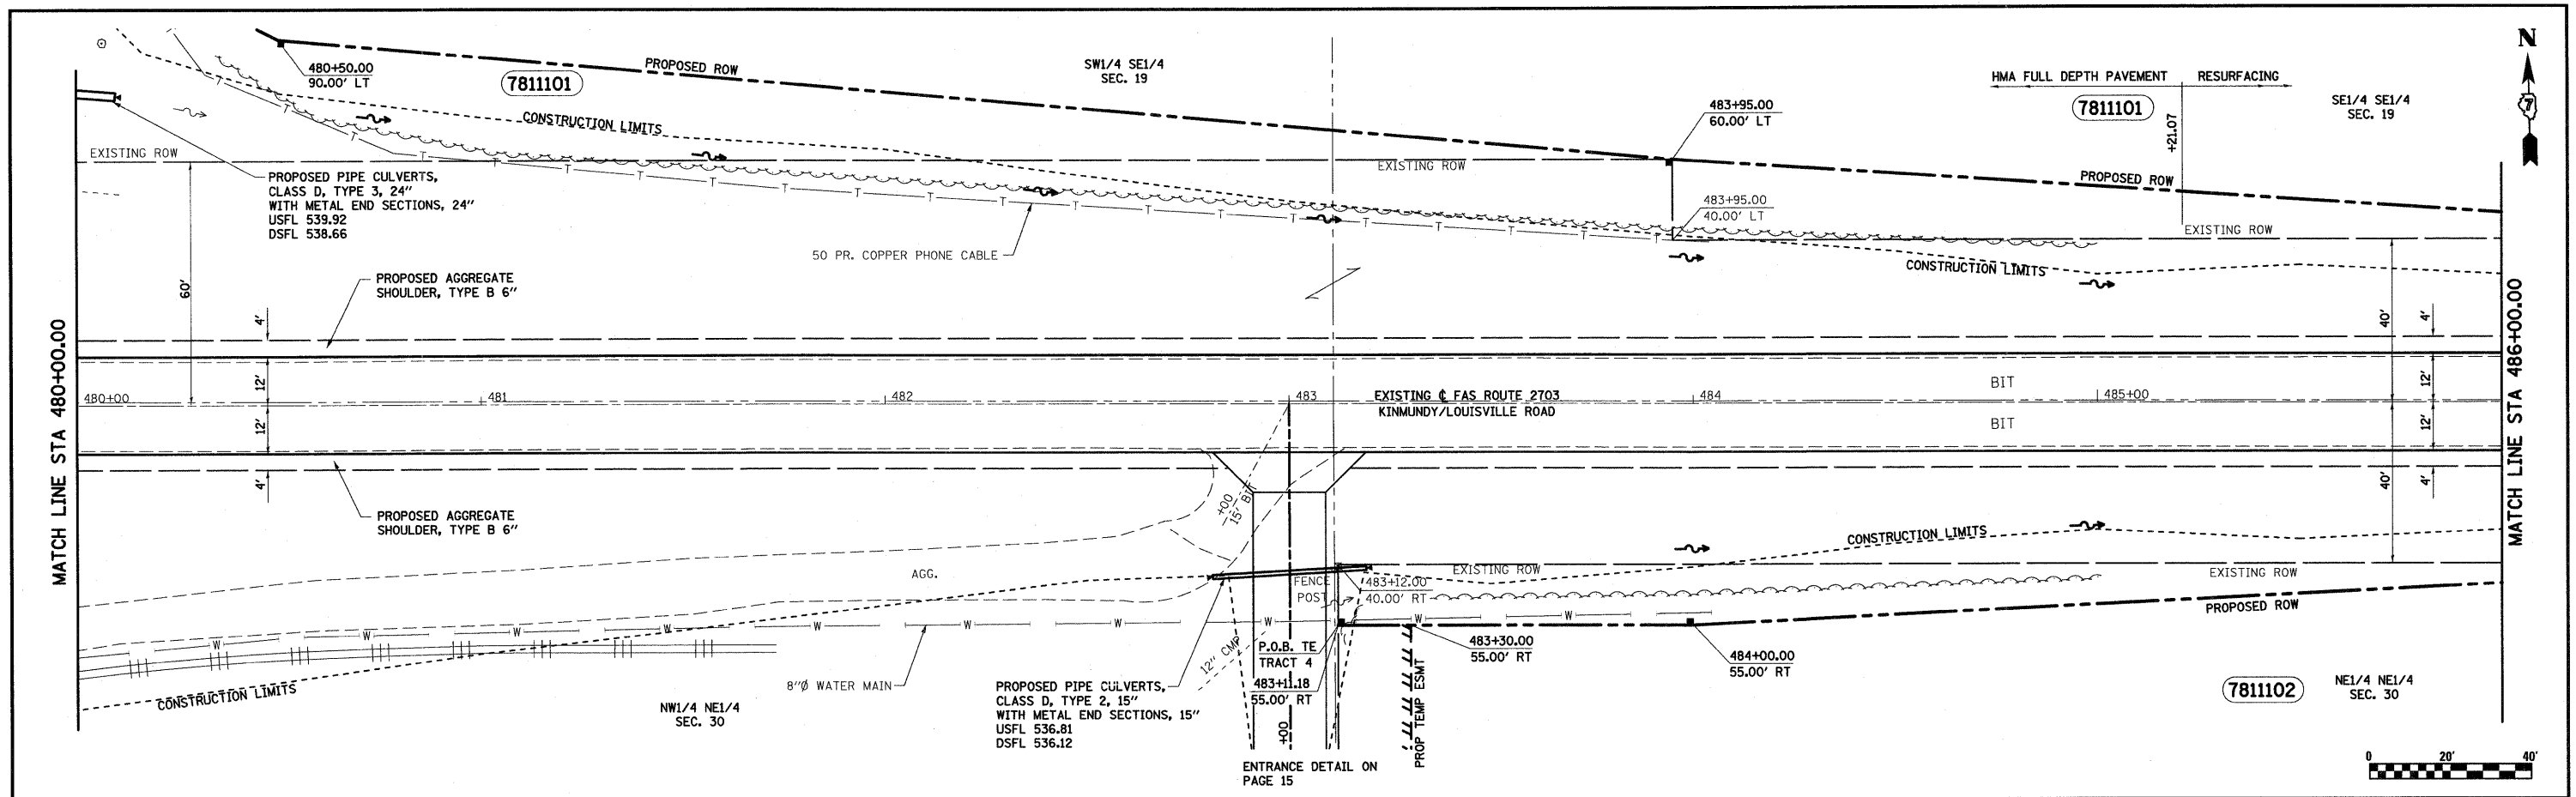

FILE NAME =	USER NAME = jennifor	DESIGNED - JLS	REVISED -	STATE OF ILLINOIS DEPARTMENT OF TRANSPORTATION	PLAN AND PROFILE, KINMUNDY/LOUISVILLE ROAD SCALE: 1"=20' SHEET NO. 4 OF 5 SHEETS STA. 480+00.00 TO STA. 486+00.00	F.A.S. RTE. 2703	SECTION 9-VBRIB	COUNTY CLAY	TOTAL SHEETS 65	SHEET NO. 13	
PLOT SCALE = 20.000' / IN.	PLANT DATE = 12/31/2008	DRAWN - MAB	REVISED -			CONTRACT NO. 74136		ILLINOIS FED. AID PROJECT			
		CHECKED - BRM	REVISED -								
		DATE - 4-08-08	REVISED -								