
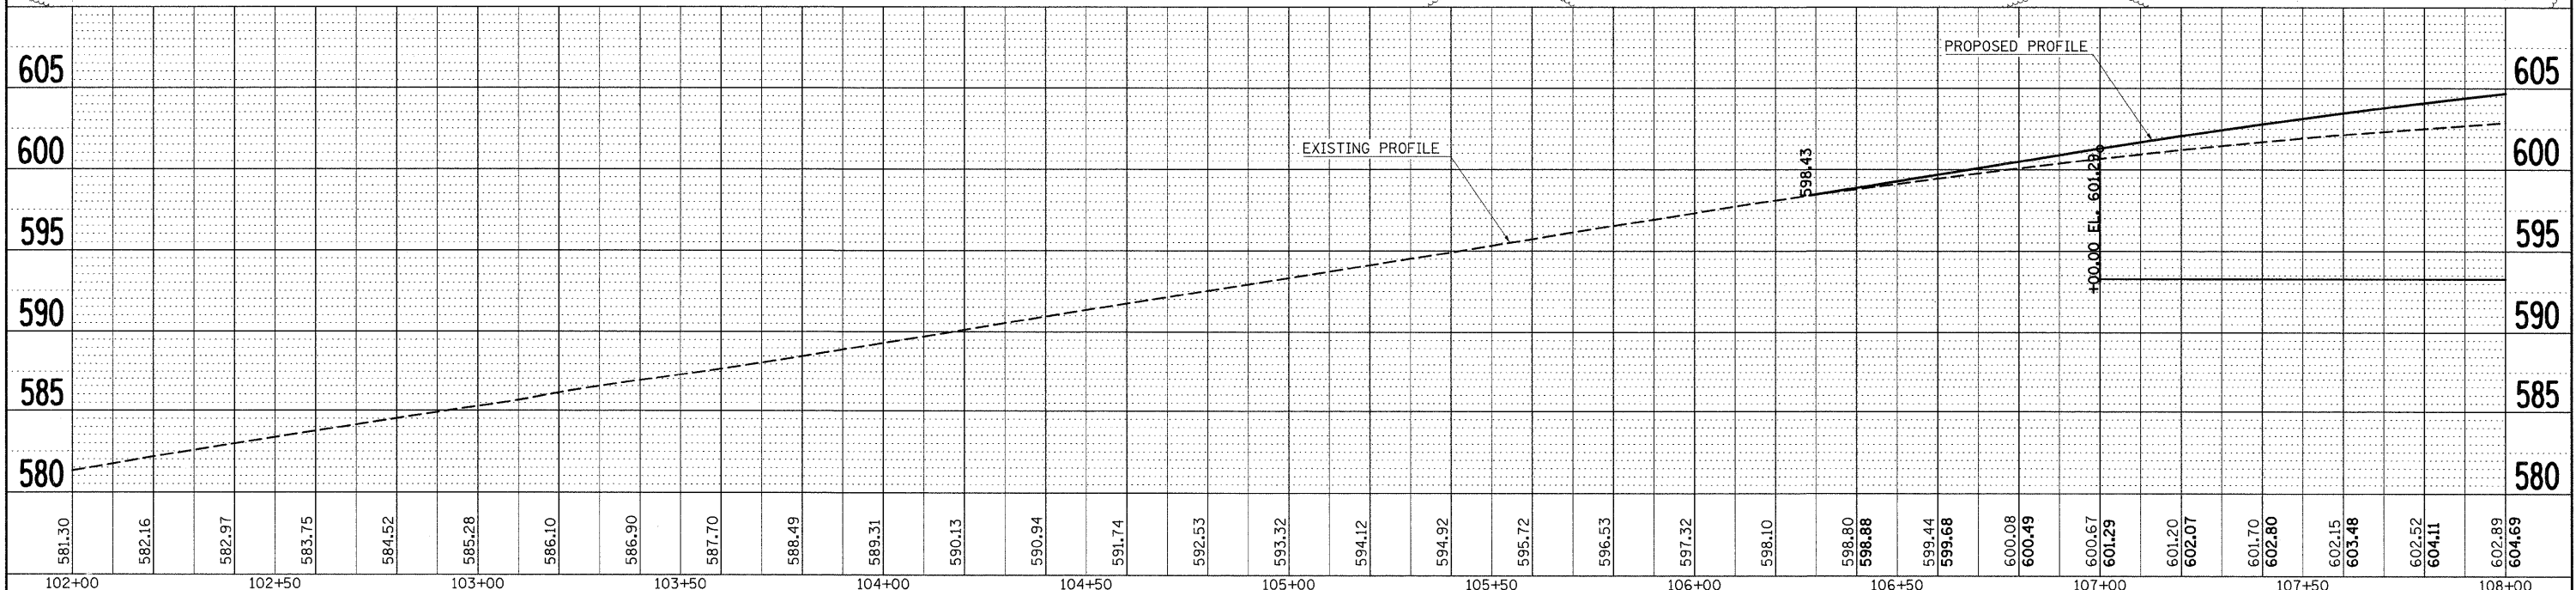


PLAN	SURVEYED	BY	DATE
	ALIGNED		
	CHECKED		
	RTY. OF WAY		
	CHECKED		
	NO.		
	FILE NAME		

PROFILE	SURVEYED	BY	DATE
	GRADES		
	CHECKED		
	NO.		
	STRUCTURE		
	NOTATIONS		
	CHRD		

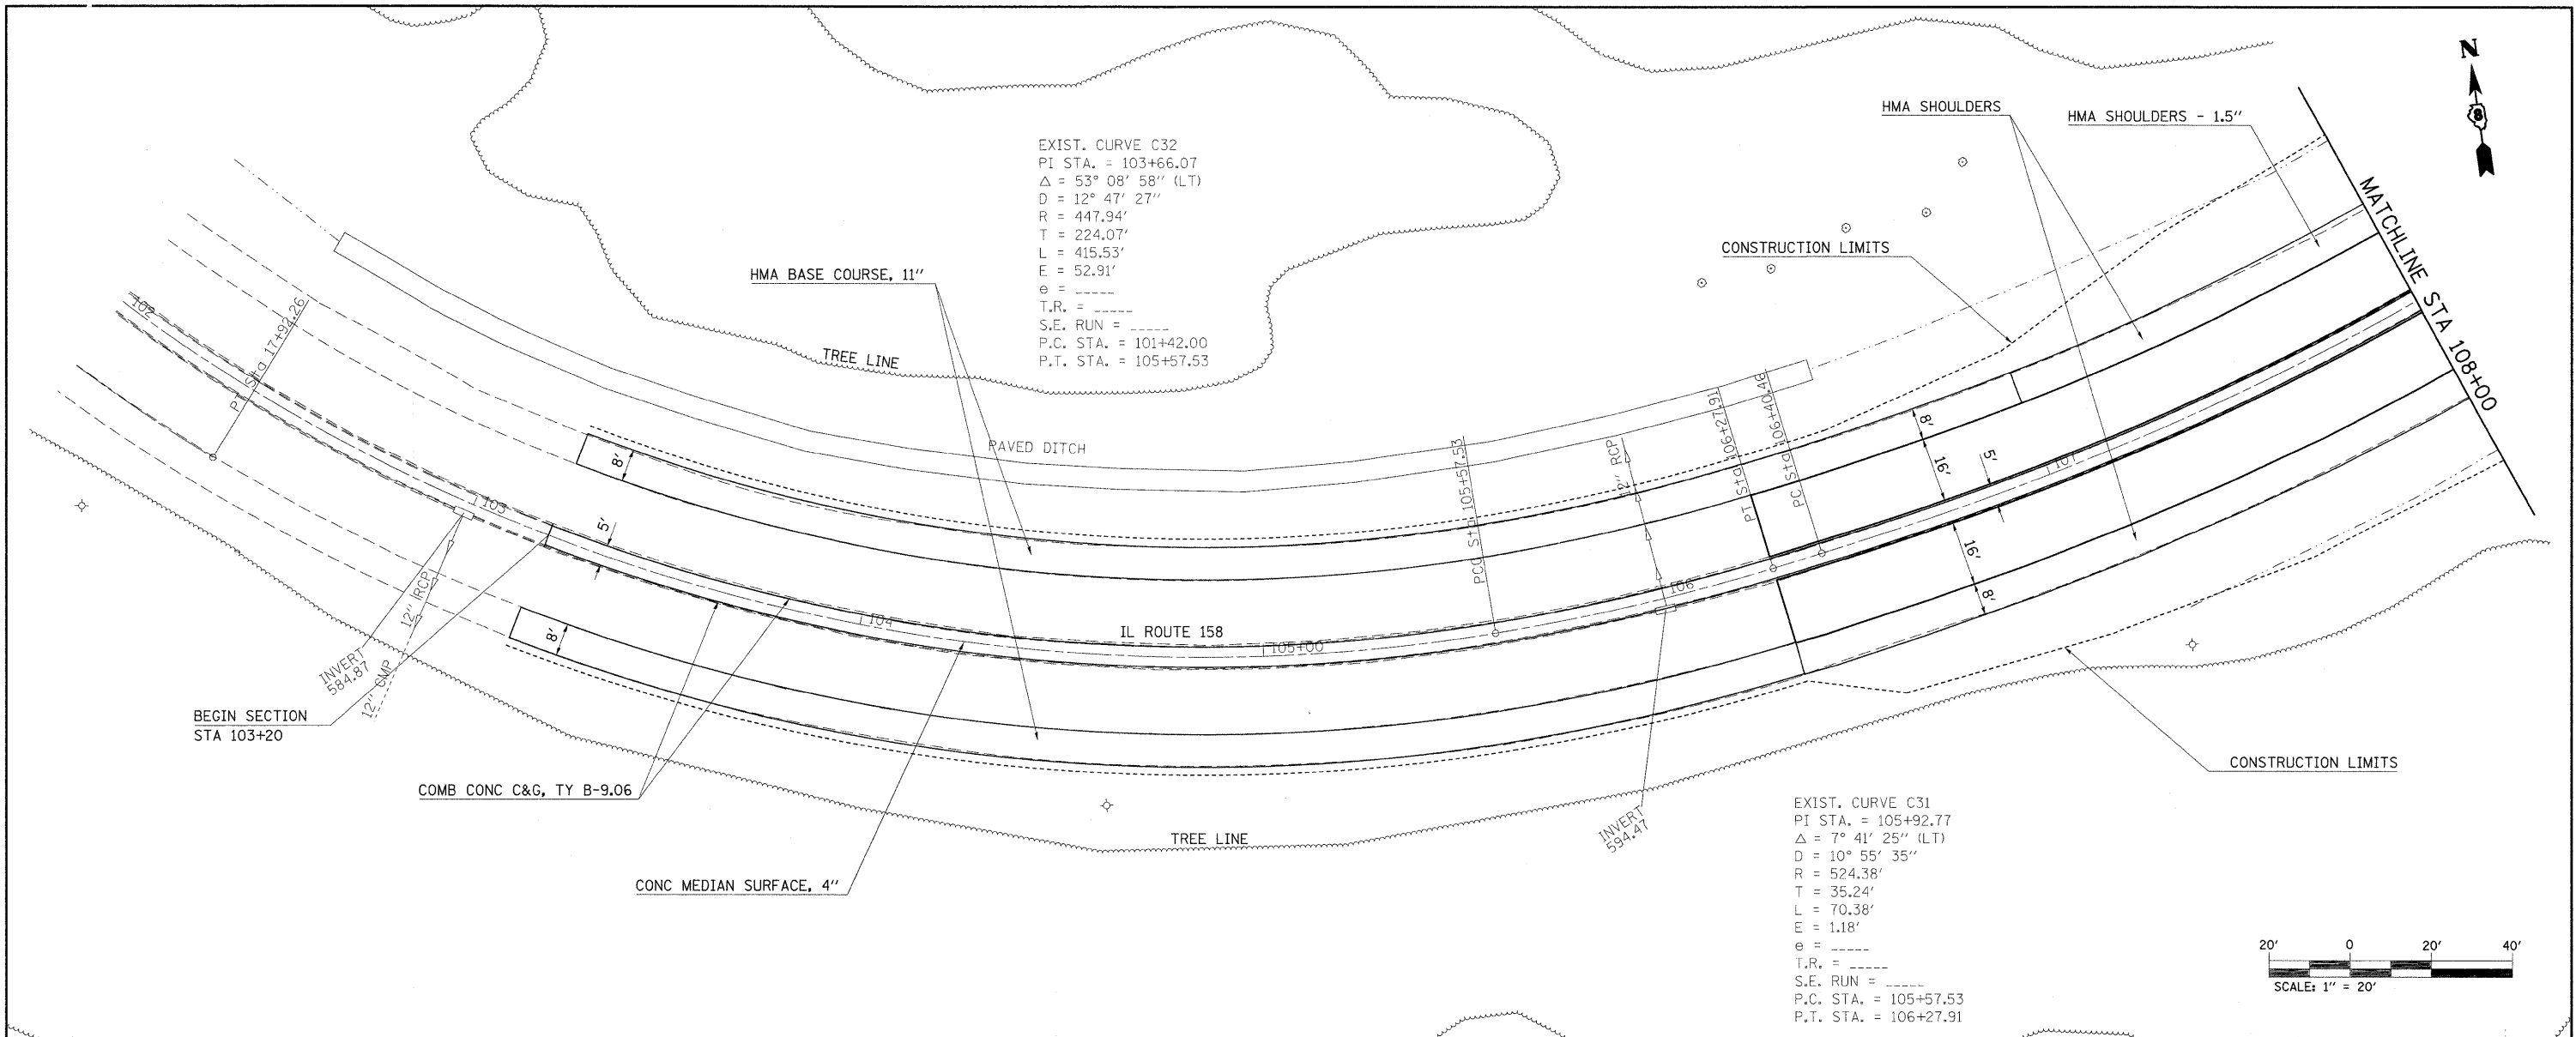

FILE NAME =	USER NAME = owenbj	DESIGNED -	REVISED -	<b>STATE OF ILLINOIS DEPARTMENT OF TRANSPORTATION</b>	<b>PLAN AND PROFILE</b>				F.A.P. RTE.	SECTION	COUNTY	TOTAL SHEETS	SHEET NO.
e:\pw_work\PWIDOT\OWENBU\dms52558\p1n008\61.dgn		DRAWN -	REVISED -		809	67-IHR	MONROE	144	16				
PLOT SCALE = 20.0000' / IN.		CHECKED -	REVISED -		CONTRACT NO. 76977								
PLOT DATE = 12/10/2009		DATE -	REVISED -		FED. ROAD DIST. NO. ILLINOIS FED. AID PROJECT								