


DATE: _____
 BY: _____
 SURVEYED _____
 PLOTTED _____
 CHECKED _____
 NOTE BOOK _____
 NO. _____
 CADD FILE NAME _____

DATE: _____
 BY: _____
 SURVEYED _____
 PLOTTED _____
 CHECKED _____
 NOTE BOOK _____
 NO. _____
 CADD FILE NAME _____


12-09-2009 10:01:32 BNDHLL10
 C:\T-ENR\SPACE\BNDHLL10\WFS\0044-D-TRANS_07\2202\2866-00\CIVIL\CAD\99 ALL CONTRACTS\DOWN SHEETS CONTRACT 03\DRNUTL1-6000.DGN

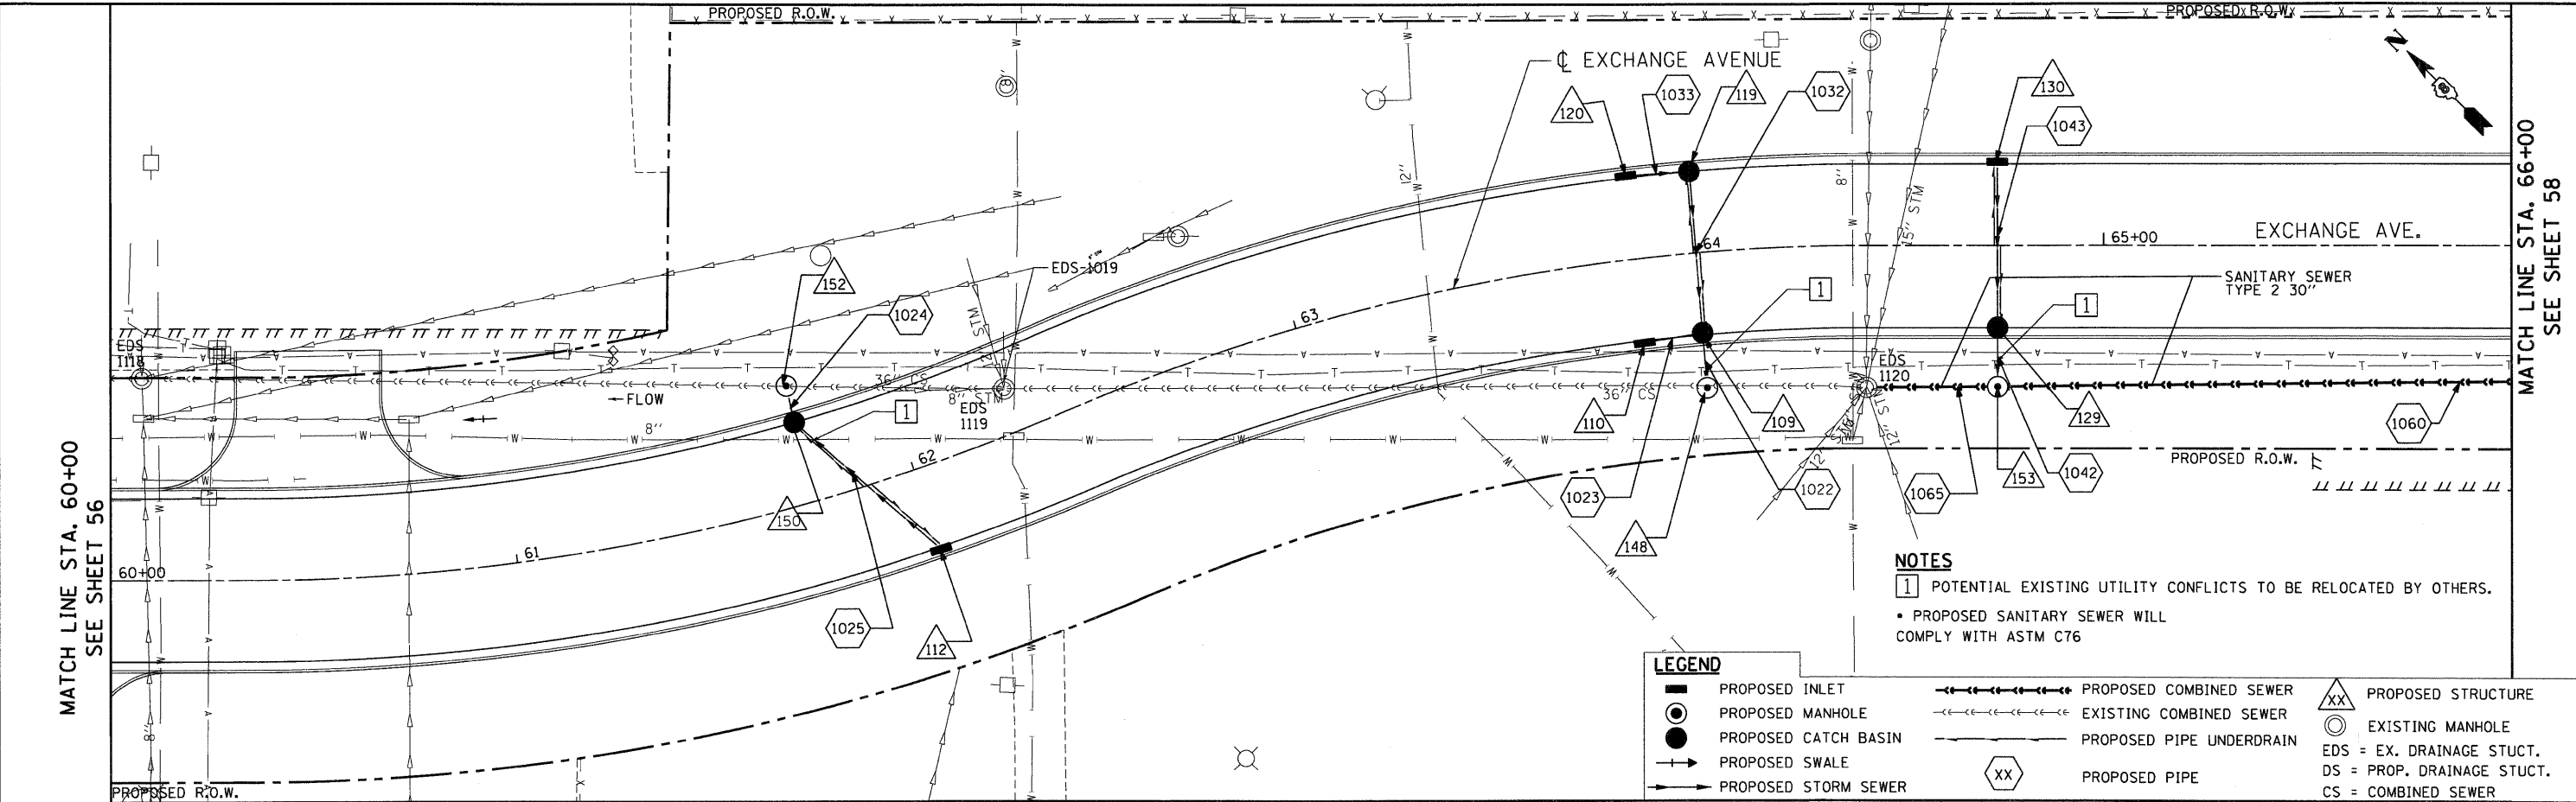

NOTES
 1 POTENTIAL EXISTING UTILITY CONFLICTS TO BE RELOCATED BY OTHERS.
 • PROPOSED SANITARY SEWER WILL COMPLY WITH ASTM C76

LEGEND

■	PROPOSED INLET	—●—●—●—●—	PROPOSED COMBINED SEWER	△	PROPOSED STRUCTURE
○	PROPOSED MANHOLE	—●—●—●—●—	EXISTING COMBINED SEWER	⊙	EXISTING MANHOLE
●	PROPOSED CATCH BASIN	—●—●—●—●—	PROPOSED PIPE UNDERDRAIN	EDS	EX. DRAINAGE STUCT.
—	PROPOSED SWALE	—●—●—●—●—	PROPOSED PIPE	DS	PROP. DRAINAGE STUCT.
—	PROPOSED STORM SEWER	—●—●—●—●—	XX	CS	COMBINED SEWER

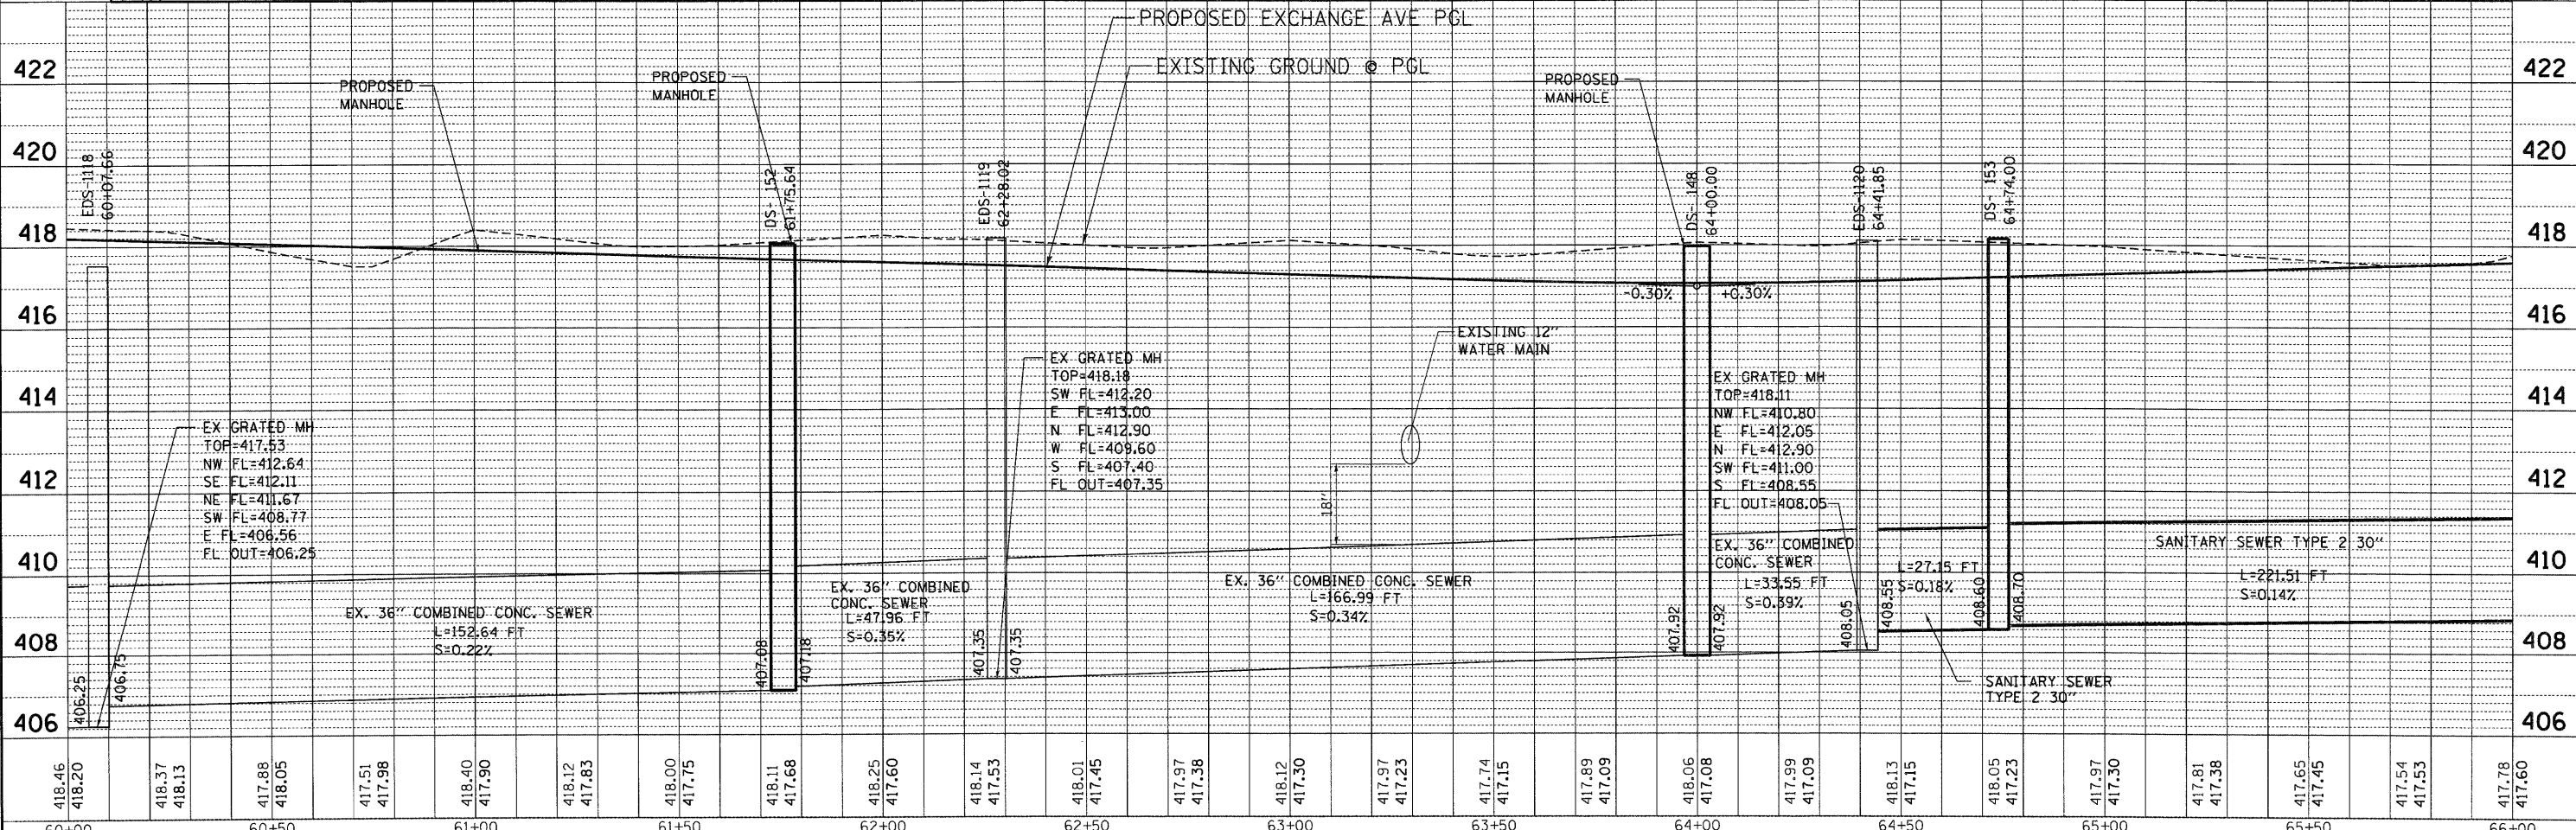

FILE NAME =	USER NAME = #USER#	DESIGNED - MMCG	REVISED -	STATE OF ILLINOIS DEPARTMENT OF TRANSPORTATION	PROPOSED DRAINAGE PLAN & PROFILE		F.A.P. RTE.	SECTION	COUNTY	TOTAL SHEETS	SHEET NO.
#FILE#	PLOT SCALE = #SCALE#	DRAWN - MMCG	REVISED -		EXCHANGE AVENUE		9153	82-1K	ST. CLAIR	107	57
	PLOT DATE = #DATE#	CHECKED - TKL	REVISED -		STA. 60+00.00 TO STA. 66+00.00						
		DATE - 10/09/09	REVISED -		I-70 CONNECTION		SCALE: HORIZ. 1"=20'	VERT. 1"=2'	STA.	TO STA.	CONTRACT NO. 76C40
						FED. ROAD DIST. NO.		ILLINOIS FED. AID PROJECT			