


F.A. RTE.	SECTION	COUNTY	TOTAL SHEETS	SHEET NO.
1324	03-00097-01-PV	COOK	82	17
STA.	TO STA.			
FED. ROAD DIST. NO.	ILLINOIS	FED. AID PROJECT		


CONTRACT 83971

LEGEND


- (AB) ABANDON STRUCTURE
- (AJ) ADJUST STRUCTURE
- (RC) RECONSTRUCT STRUCTURE
- (F) FILL STRUCTURE

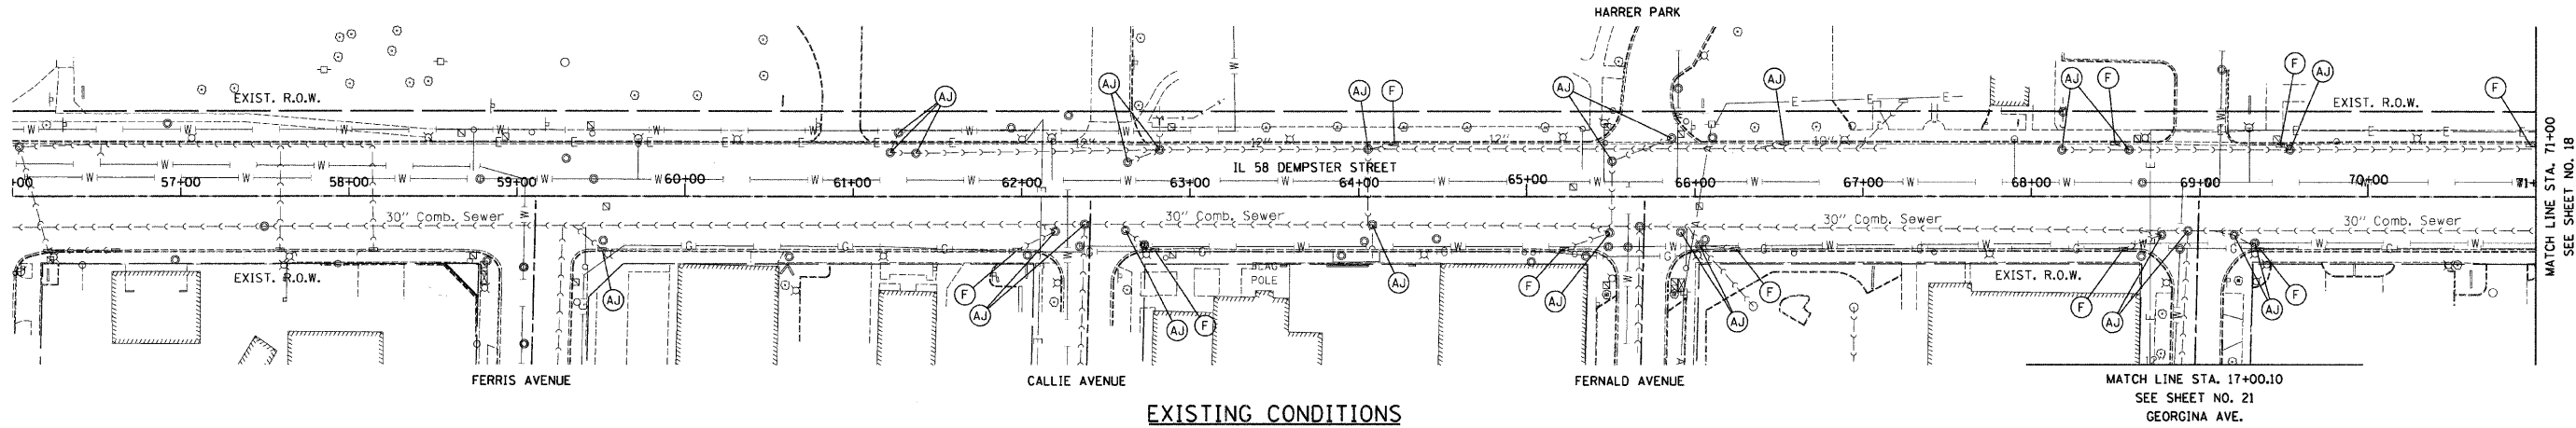

EXISTING CONDITIONS

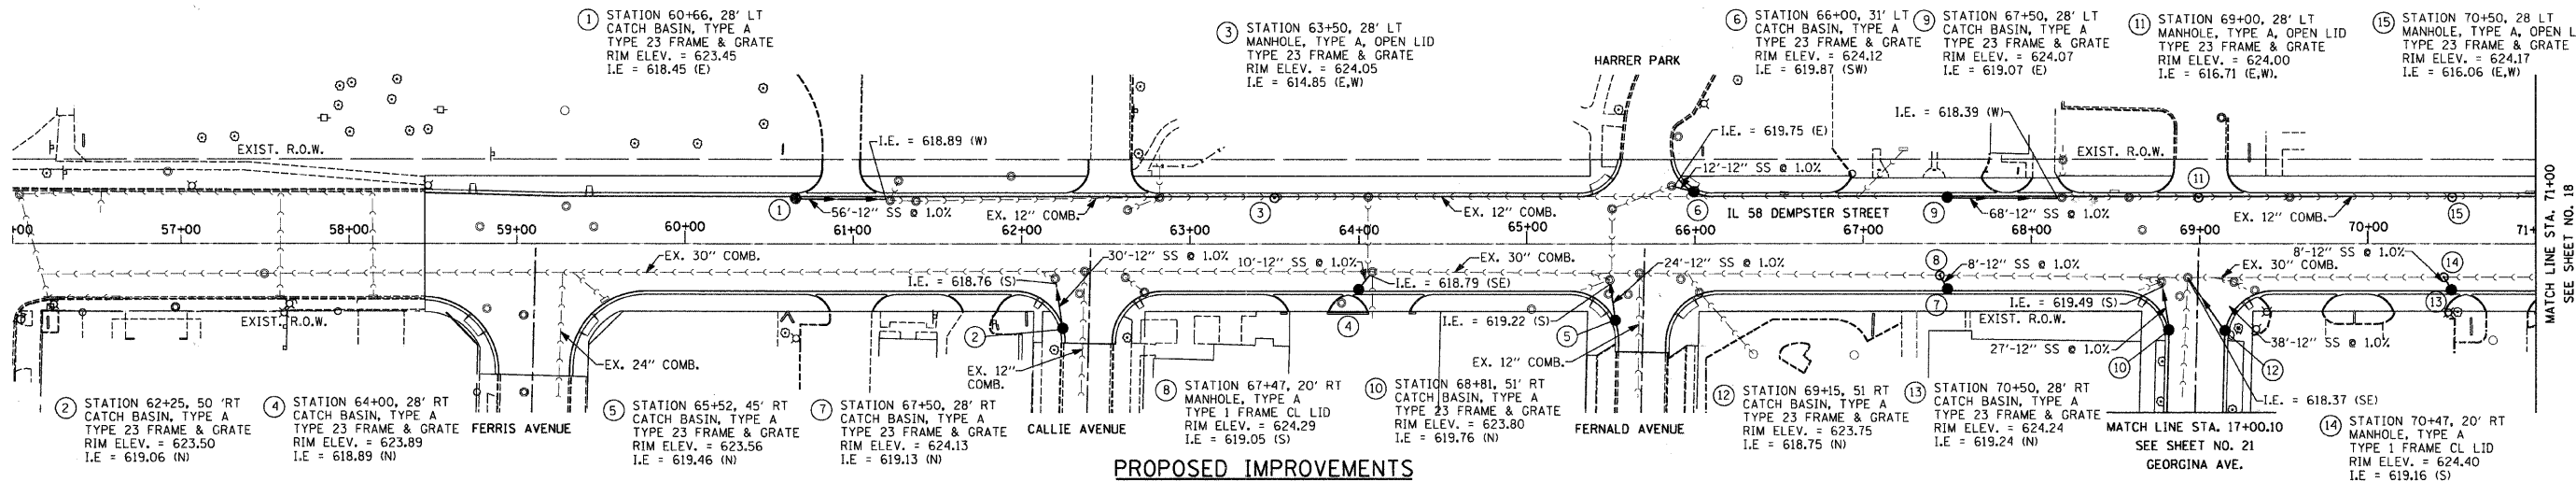

PROPOSED IMPROVEMENTS

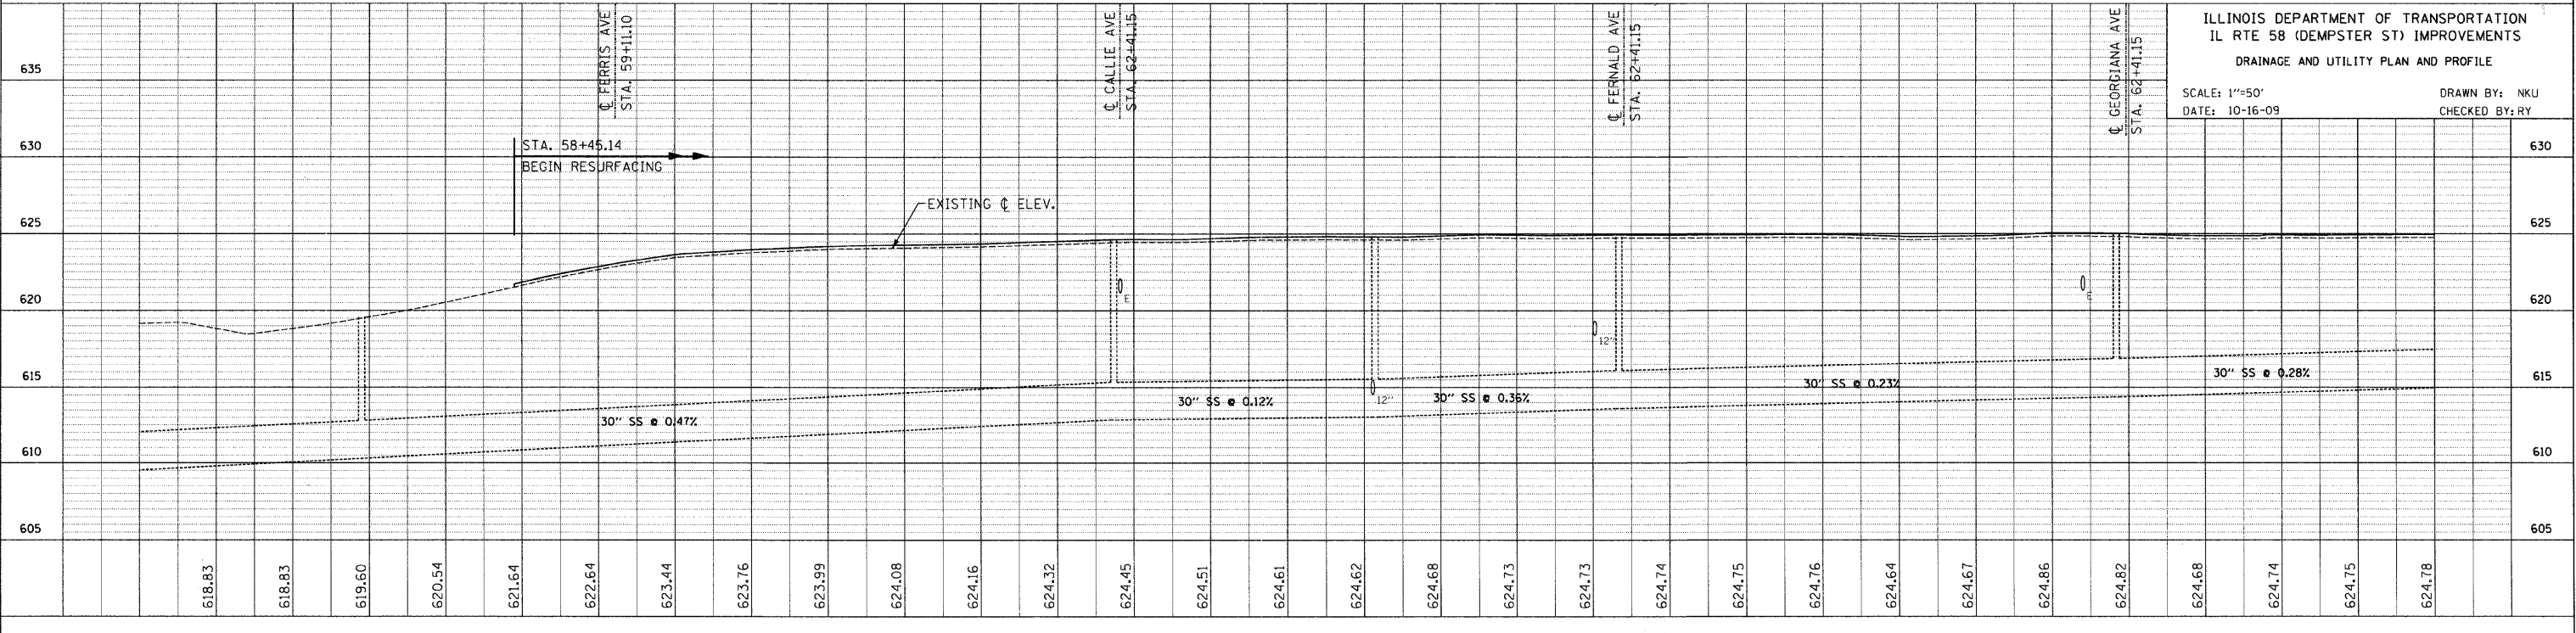

ILLINOIS DEPARTMENT OF TRANSPORTATION
 IL RTE 58 (DEMPSTER ST) IMPROVEMENTS
 DRAINAGE AND UTILITY PLAN AND PROFILE
 SCALE: 1"=50'
 DATE: 10-16-09
 DRAWN BY: NKU
 CHECKED BY: RY

PLAN	DATE	BY
NO.		
NO.		
NO.		

PROFILE	DATE	BY
NO.		
NO.		
NO.		

\$FILES
 \$DATES
 \$TIMES