

EROSION CONTROL LEGEND				
	INLET AND PIPE PROTECTION			
	PERIMETER EROSION BARRIER			
	EROSION CONTROL BLANKET			

F.A.U. NO.	SECTION	COUNTY	TOTAL SHEETS	SHEET NO.
*	**	KANKAKEE	59	36

CONTRACT NO. 87252  
 FED. ROAD DIST. NO. ILLINOIS FED. AID PROJECT


\* RONNIE GRAY DRIVE (6502)  
 MAPLE STREET (6512)  
 \*\* 00-00054-00-FP

**TYSON ENGINEERING, INC.**  
 CONSULTING CIVIL ENGINEERS  
 LAND SURVEYORS  
 DESIGN FIRM LICENSE #184-001136  
 367 SOUTH SCHUYLER AVENUE  
 KANKAKEE, ILLINOIS 60901  
 PHONE (815) 932-7406

This document and the ideas and designs incorporated herein, as an instrument of professional service, is the property of Tyson Engineering Inc. and is not to be used in whole or in part, for any other project without written authorization of Tyson Engineering Inc.  
 Do not scale drawings. Use dimensions only.  
 Contractor shall be responsible for verifying all dimensions.  
 Information herein and herein is confidential.

REVISIONS			
NO.	DATE	BY	DESCRIPTION
1	10/30/09	MRG	PER IDOT REVIEW

RONNIE GRAY DRIVE  
 EROSION CONTROL  
 PLAN

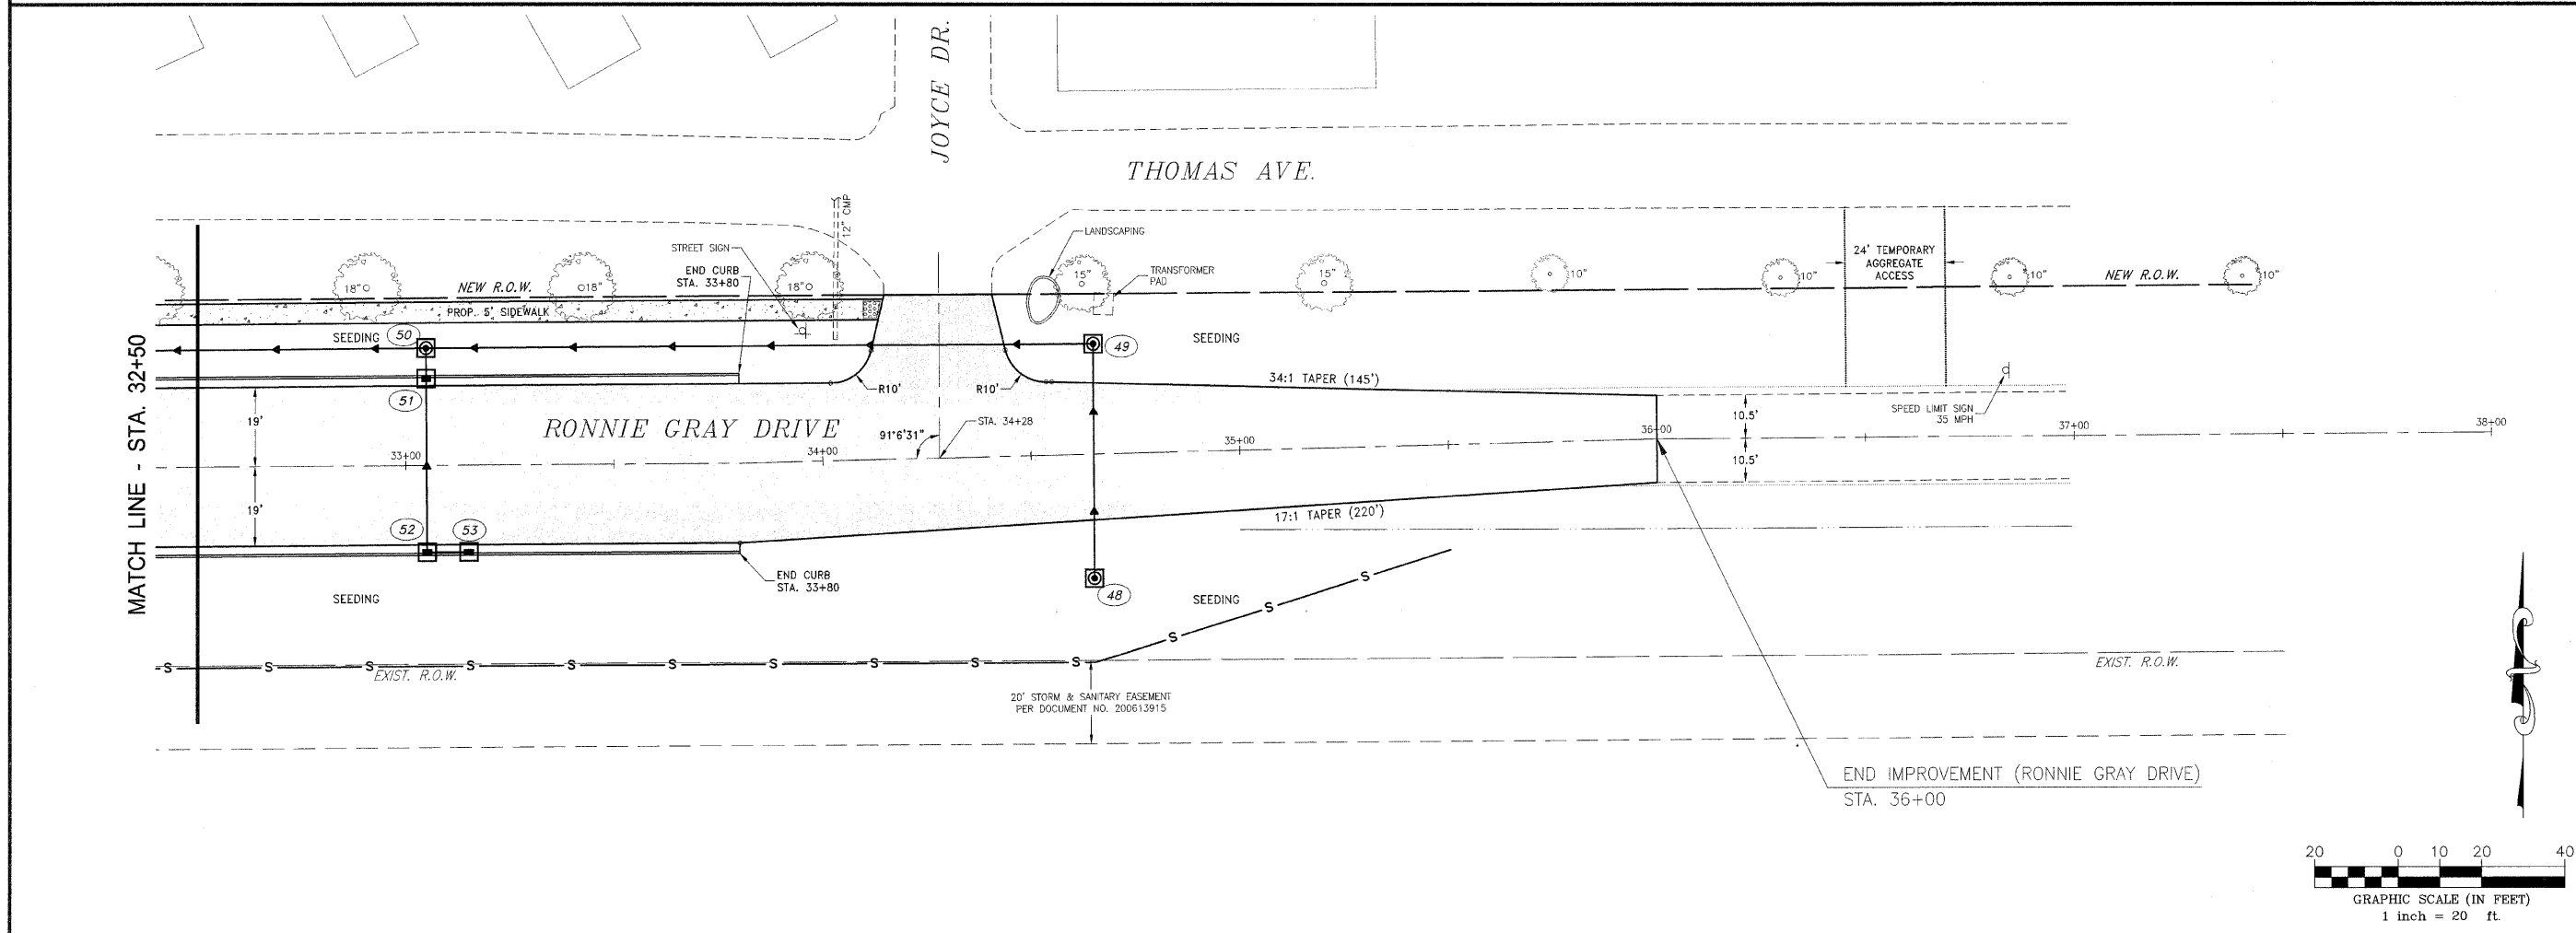

VILLAGE OF MANTENO  
**MAPLE STREET AND RONNIE GRAY DRIVE IMPROVEMENTS**  
 MANTENO, ILLINOIS

SECTION 00-00054-00-FP	
DATE: 9/25/09	JOB NO. E06030
SCALE: HORZ.: 1"=20' VERT.: N/A	FILE NO.
DRAWN BY: MRG	SHEET 36
CHECKED BY: SRM	

