

F.A.J. R.T.E.	SECTION	COUNTY	TOTAL SHEETS	SHEET NO.
*	**	KANKAKEE	59	37

CONTRACT NO. 87252
 FED. ROAD DIST. NO. ILLINOIS FED. AID PROJECT

* RONNIE GRAY DRIVE (6502)
 MAPLE STREET (6512)
 ** 00-00054-00-FP

TYSON ENGINEERING, INC.
 CONSULTING CIVIL ENGINEERS
 LAND SURVEYORS
 DESIGN FIRM LICENSE #184-001136

367 SOUTH SCHUYLER AVENUE
 KANKAKEE, ILLINOIS 60901
 PHONE (815) 932-7406

This document and the ideas and designs incorporated herein, as an instrument of professional service, is the property of Tyson Engineering Inc. and is not to be used in whole or in part, for any other project without written authorization of Tyson Engineering Inc.

Do not scale drawings. Use dimensions only.
 Contractor shall be responsible for verifying all dimensions.
 Information hereon and herein is confidential.

REVISIONS			
NO.	DATE	BY	DESCRIPTION
1	10/30/09	MRG	PER IDOT REVIEW

MAPLE STREET
 EROSION CONTROL
 PLAN




PROJECT:
**VILLAGE OF MANTENO
 MAPLE STREET AND RONNIE
 GRAY DRIVE IMPROVEMENTS**
 MANTENO, ILLINOIS

SECTION
 00-00054-00-FP

DATE: 9/25/09 JOB NO. E06030
 SCALE: HORZ.: 1"=20' FILE NO.
 VERT.: N/A
 DRAWN BY: MRG SHEET
 CHECKED BY: SRM **37**

EROSION CONTROL LEGEND

- INLET AND PIPE PROTECTION
- PERIMETER EROSION BARRIER
- EROSION CONTROL BLANKET

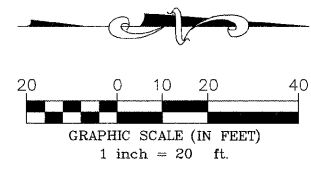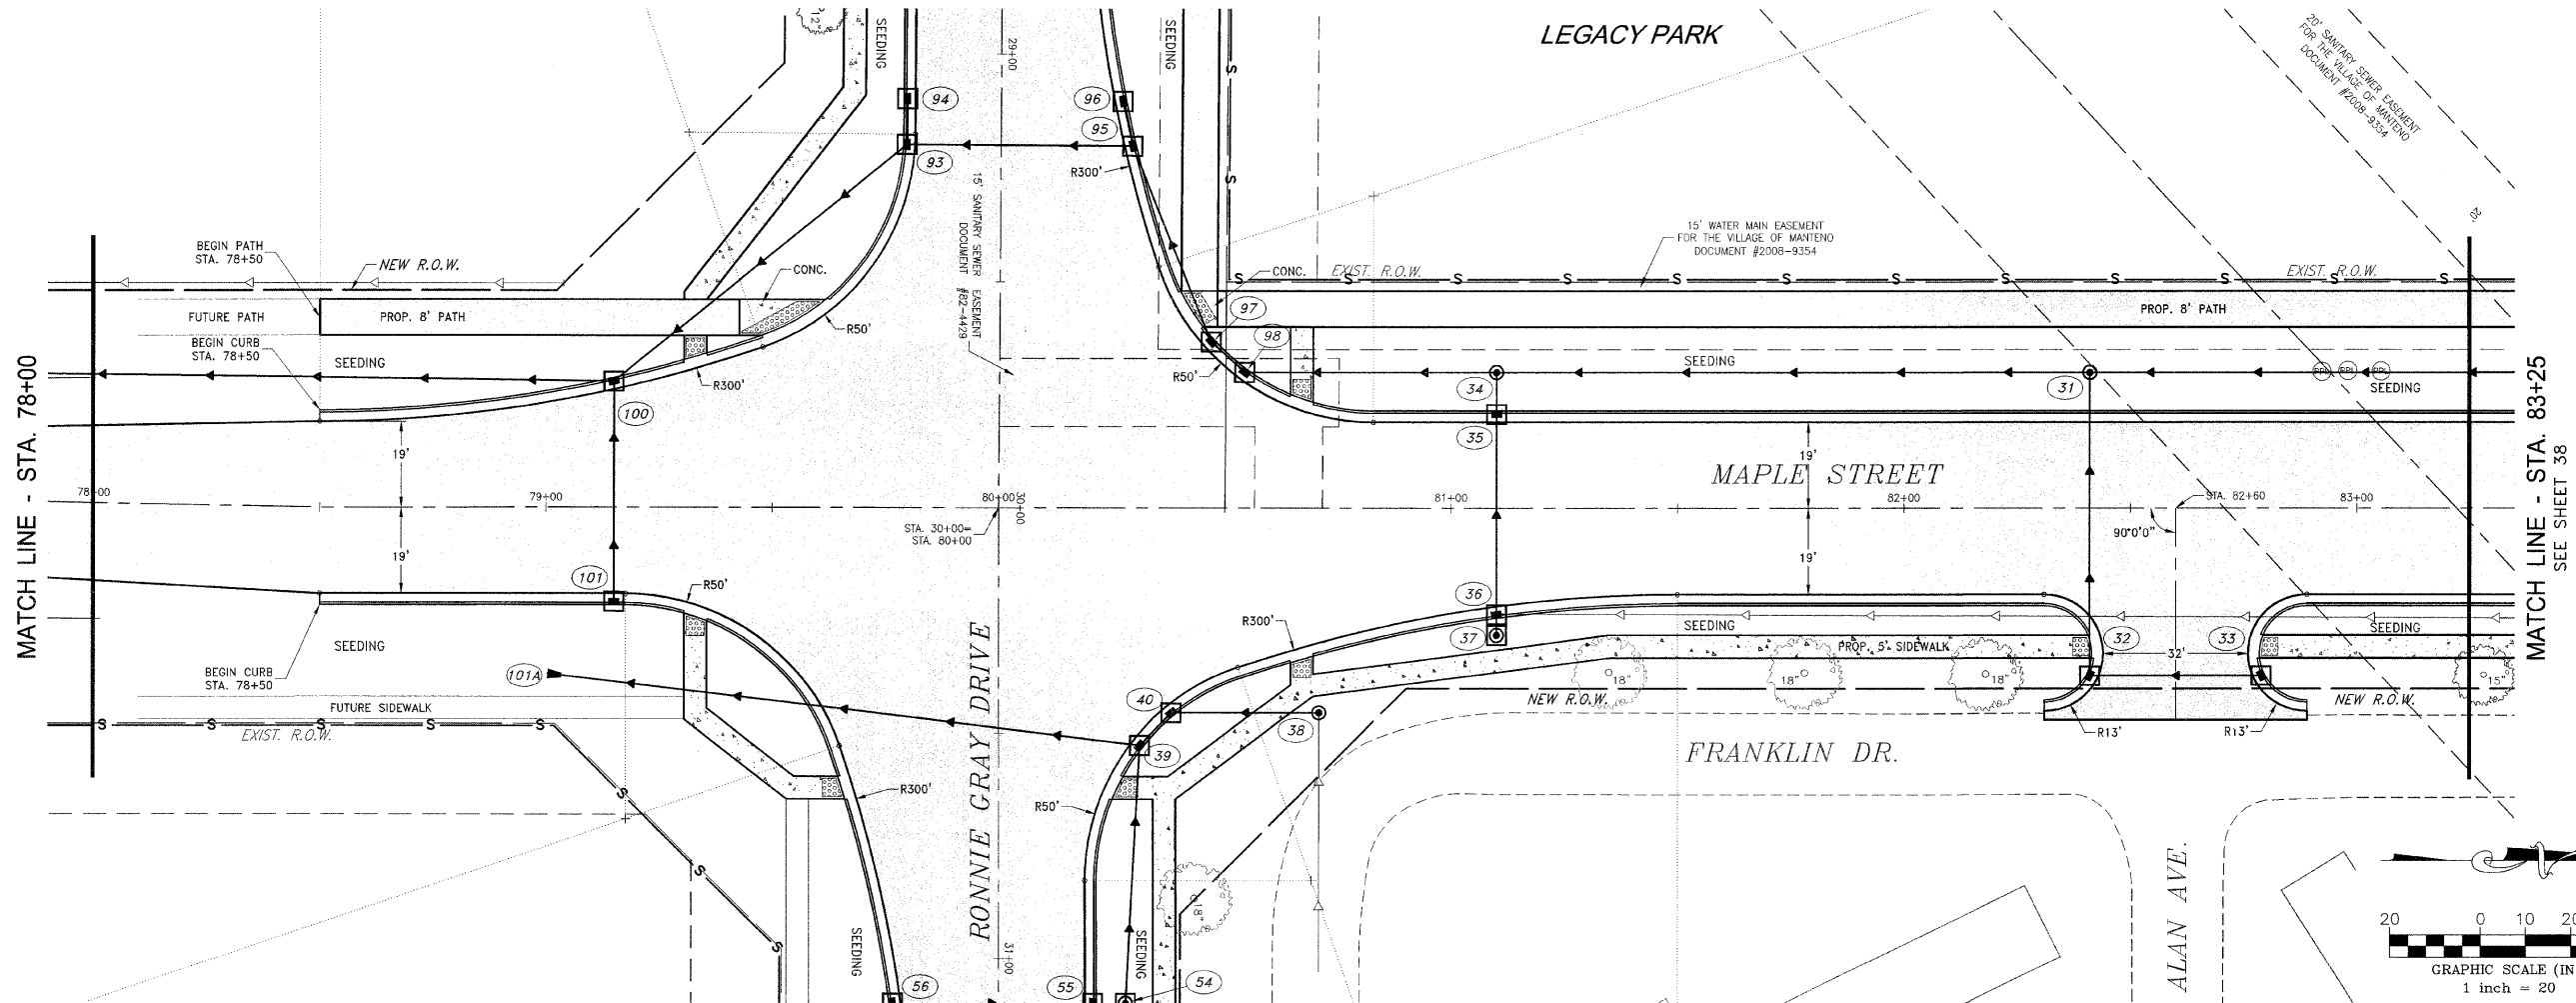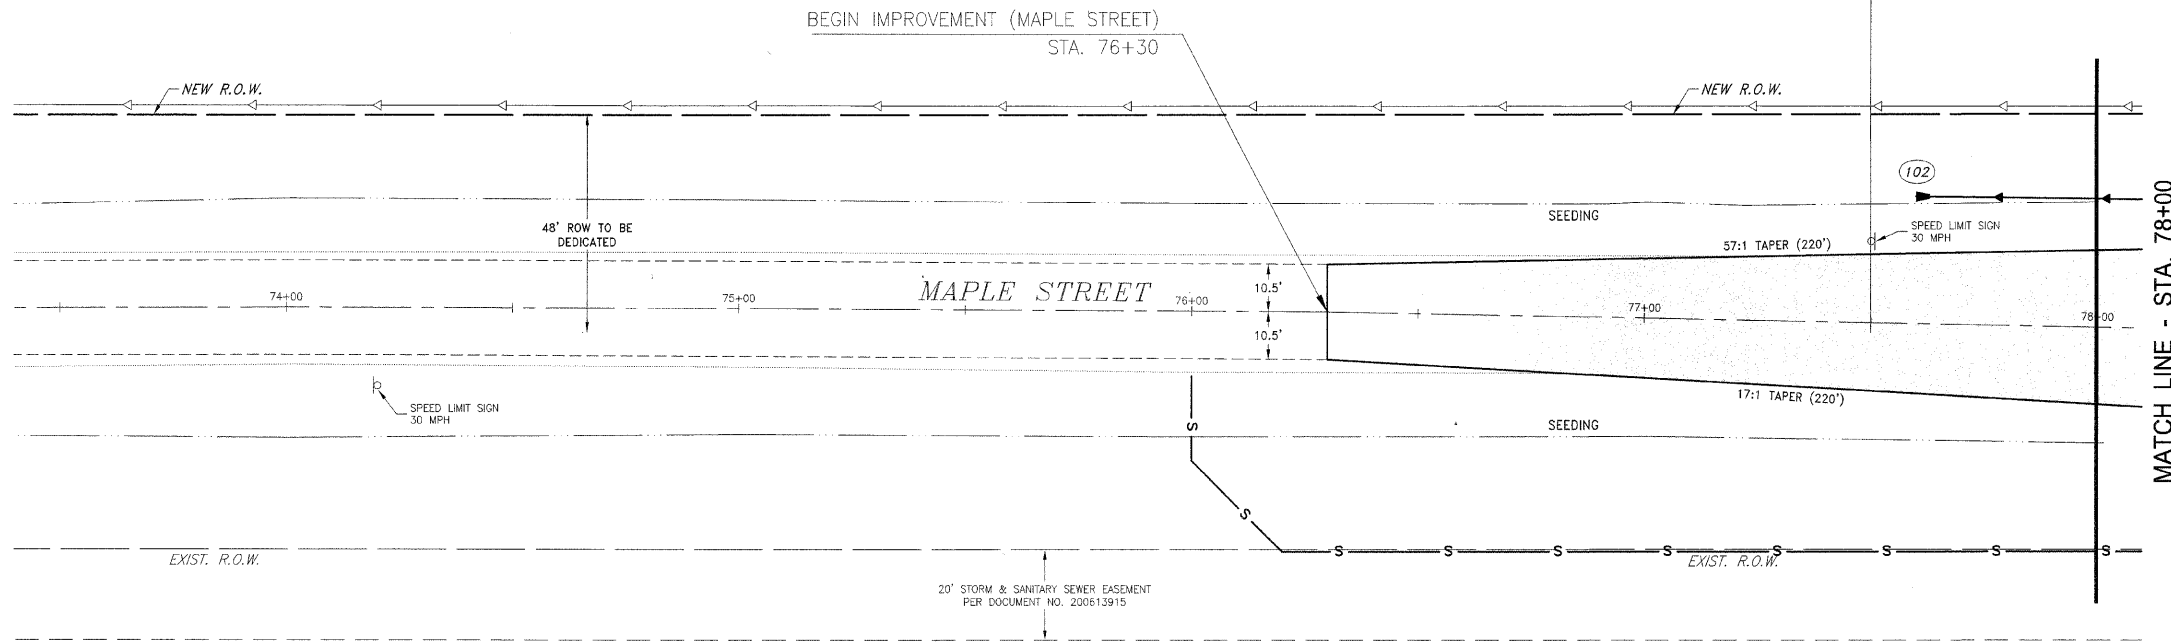

C:\p000\00054\00\FP\01\Maple St_Plan_03_11102009.dwg
 10/25/09 11:11:16 AM