


LEGACY PARK

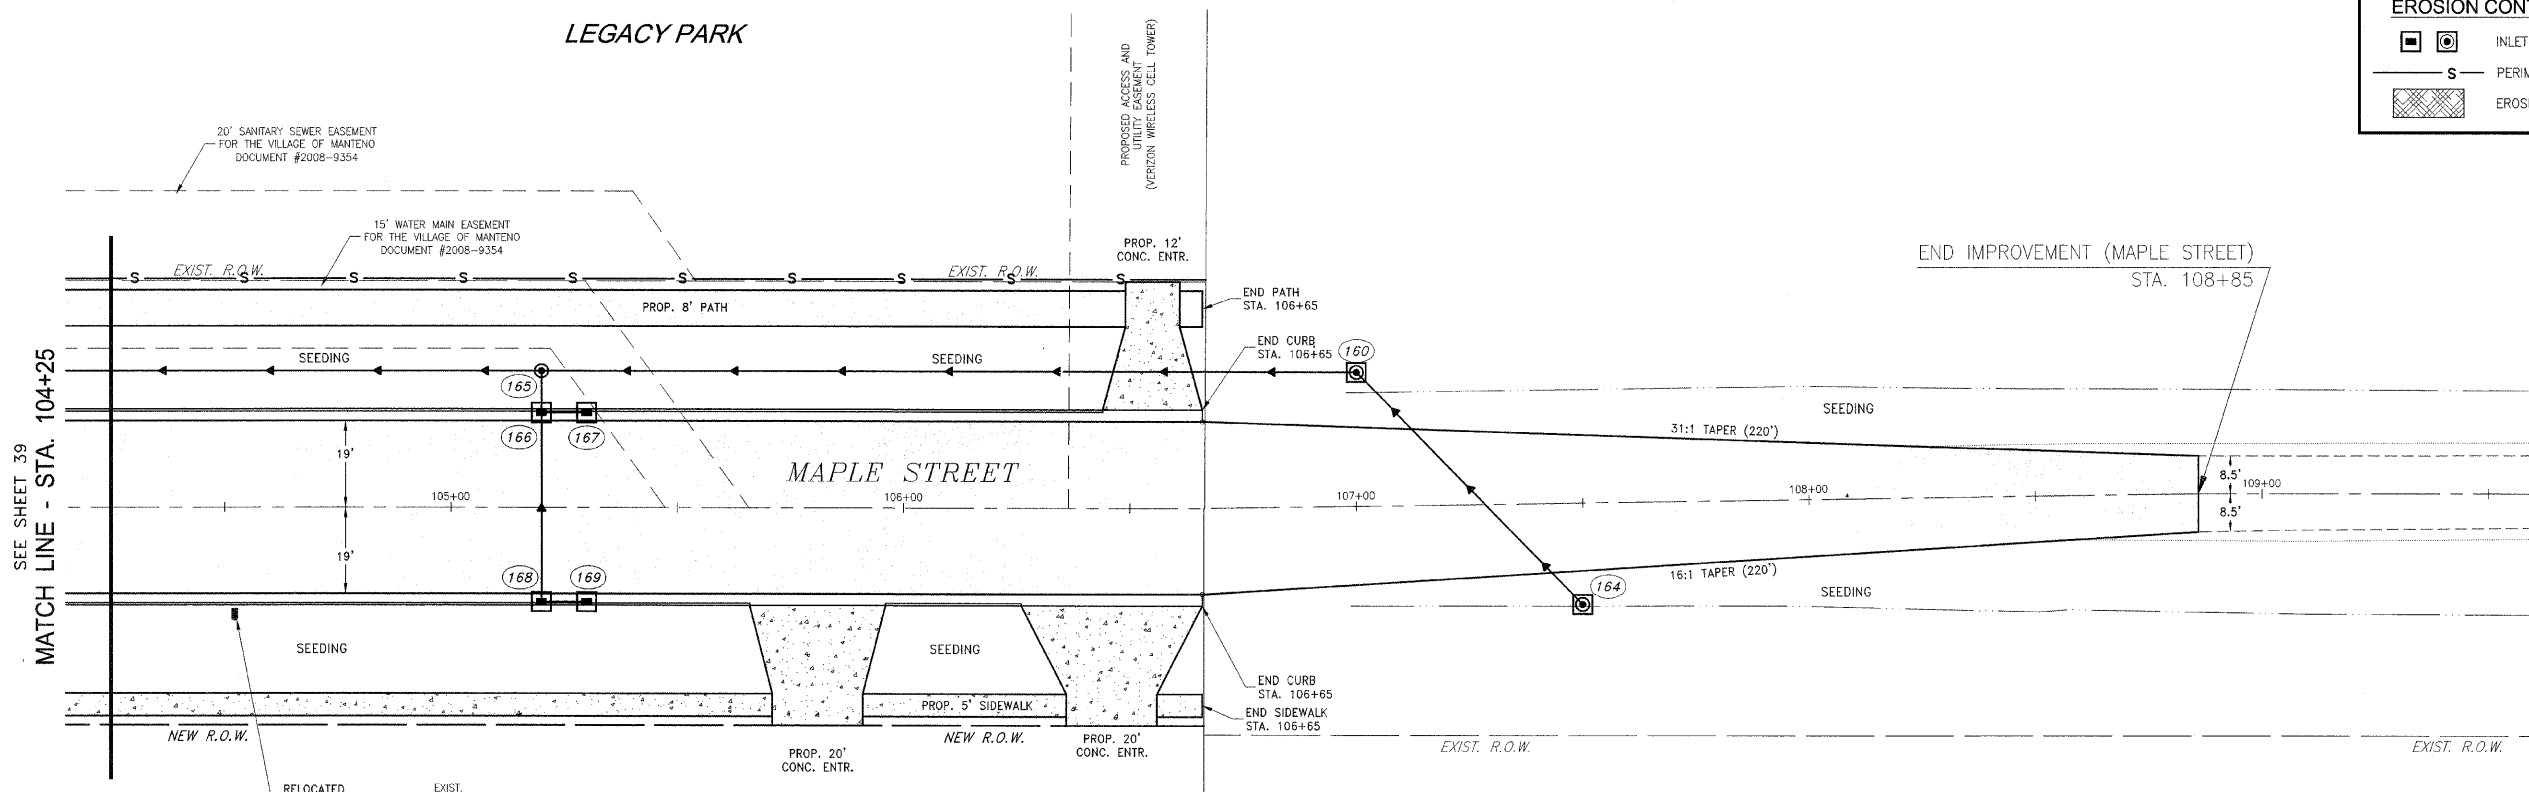

**EROSION CONTROL LEGEND**

	INLET AND PIPE PROTECTION
	PERIMETER EROSION BARRIER
	EROSION CONTROL BLANKET

F.A.U. DIST.	SECTION	COUNTY	TOTAL SHEETS	SHEET NO.
*	**	KANKAKEE	59	40

CONTRACT NO. B7252

FED. ROAD DIST. NO. ILLINOIS FED. AID PROJECT

\* RONNIE GRAY DRIVE (5502)  
MAPLE STREET (6512)

\*\* 00-00054-00-FP

**TYSON ENGINEERING, INC.**  
CONSULTING CIVIL ENGINEERS  
LAND SURVEYORS  
DESIGN FIRM LICENSE #184-001136

367 SOUTH SCHUYLER AVENUE  
KANKAKEE, ILLINOIS 60901  
PHONE (815) 932-7406

This document and the ideas and designs incorporated herein, as an instrument of professional service, is the property of Tyson Engineering Inc. and is not to be used in whole or in part, for any other project without written authorization of Tyson Engineering Inc.

Do not scale drawings. Use dimensions only.

Contractor shall be responsible for verifying all dimensions.

Information herein and herein is confidential.

**REVISIONS**


NO.	DATE	BY	DESCRIPTION
1	10/30/09	MRG	PER IDOT REVIEW

MAPLE STREET  
EROSION CONTROL  
PLAN

PROJECT:  
**VILLAGE OF MANTENO  
MAPLE STREET AND RONNIE  
GRAY DRIVE IMPROVEMENTS  
MANTENO, ILLINOIS**

SECTION  
00-00054-00-FP

DATE:	9/25/09	JOB NO.	E06030
SCALE:	HORZ.: 1"=20' VERT.: N/A	FILE NO.	
DRAWN BY:	MRG	SHEET	40
CHECKED BY:	SRM		

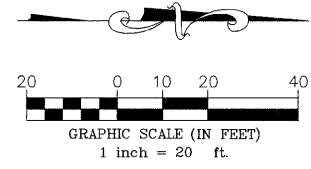

SEE SHEET 39  
MATCH LINE - STA. 104+25

Small vertical text at the bottom left corner, likely a printer's mark or reference code.