



LEGEND

- TEMPORARY DITCH CHECK
- PERIMETER EROSION BARRIER

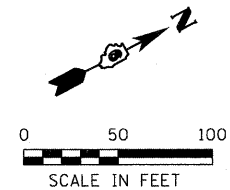


EROSION CONTROL PLAN

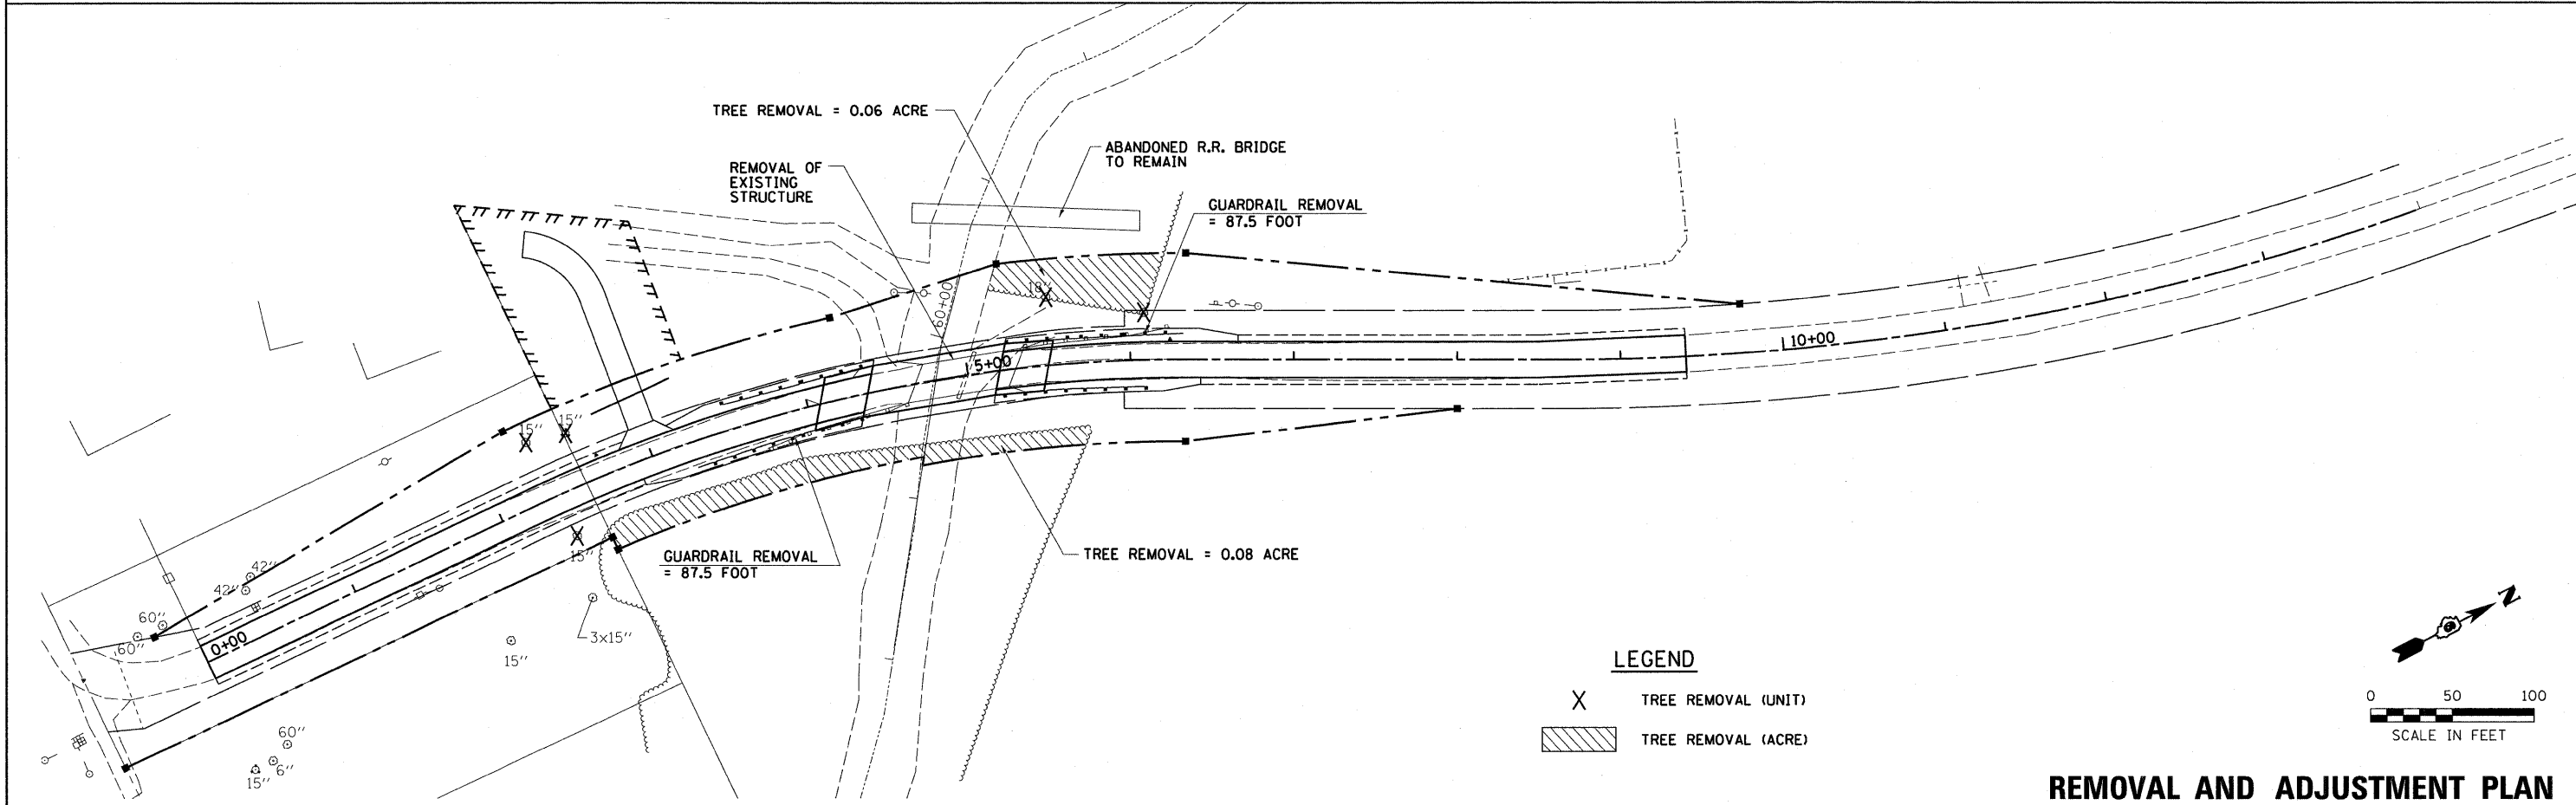

LEGEND

- TREE REMOVAL (UNIT)
- TREE REMOVAL (ACRE)

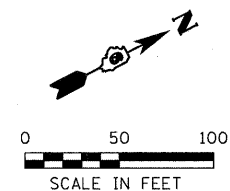

REMOVAL AND ADJUSTMENT PLAN

GREENE & BRADFORD, INC.
 OF SPRINGFIELD
 1001 N. WASHINGTON ST.
 SPRINGFIELD, ILL. 62761
 TEL: 217/223-1100
 FAX: 217/223-1101
 WWW: WWW.GRENE-AND-BRADFORD.COM

FILE NAME = J:\07258\CADD\CADsheets\07258-sht-ren.dgn	USER NAME = Frankv	DESIGNED - WCB	REVISED -
PLOT SCALE = 50.0000' / in.		DRAWN - MDS	REVISED -
PLOT DATE = 9/18/2009		CHECKED - WCB	REVISED -
		DATE - 9/16/08	REVISED -

**STATE OF ILLINOIS
DEPARTMENT OF TRANSPORTATION**

EROSION CONTROL & REMOVAL AND ADJUSTMENT PLANS

SCALE: 1" = 50' SHEET NO. 1 OF 1 SHEETS STA. 0+00 TO STA. 11+75

F.A.S. RTE.	SECTION	COUNTY	TOTAL SHEETS	SHEET NO.
454	04-00070-00-BR	SCHUYLER	30	6
FED. ROAD DIST. NO. ILLINOIS FED. AID PROJECT			CONTRACT NO. 93499	
			BRS-04541031	