


LEGEND

----- PERIMETER EROSION BARRIER


▨ SEEDING LIMITS

STA 1022+00 TO STA 1037+00	
TURF SEEDING	0.14 ACRE
PRAIRIE SEEDING	0.26 ACRE
TEMPORARY EROSION CONTROL SEEDING	40 POUNDS
PERIMETER EROSION BARRIER	3,000 FEET

DISTURBED AREAS SHALL BE TEMPORARILY SEEDED AS SPECIFIED IN SECTION 280 OF THE STANDARD SPECIFICATIONS

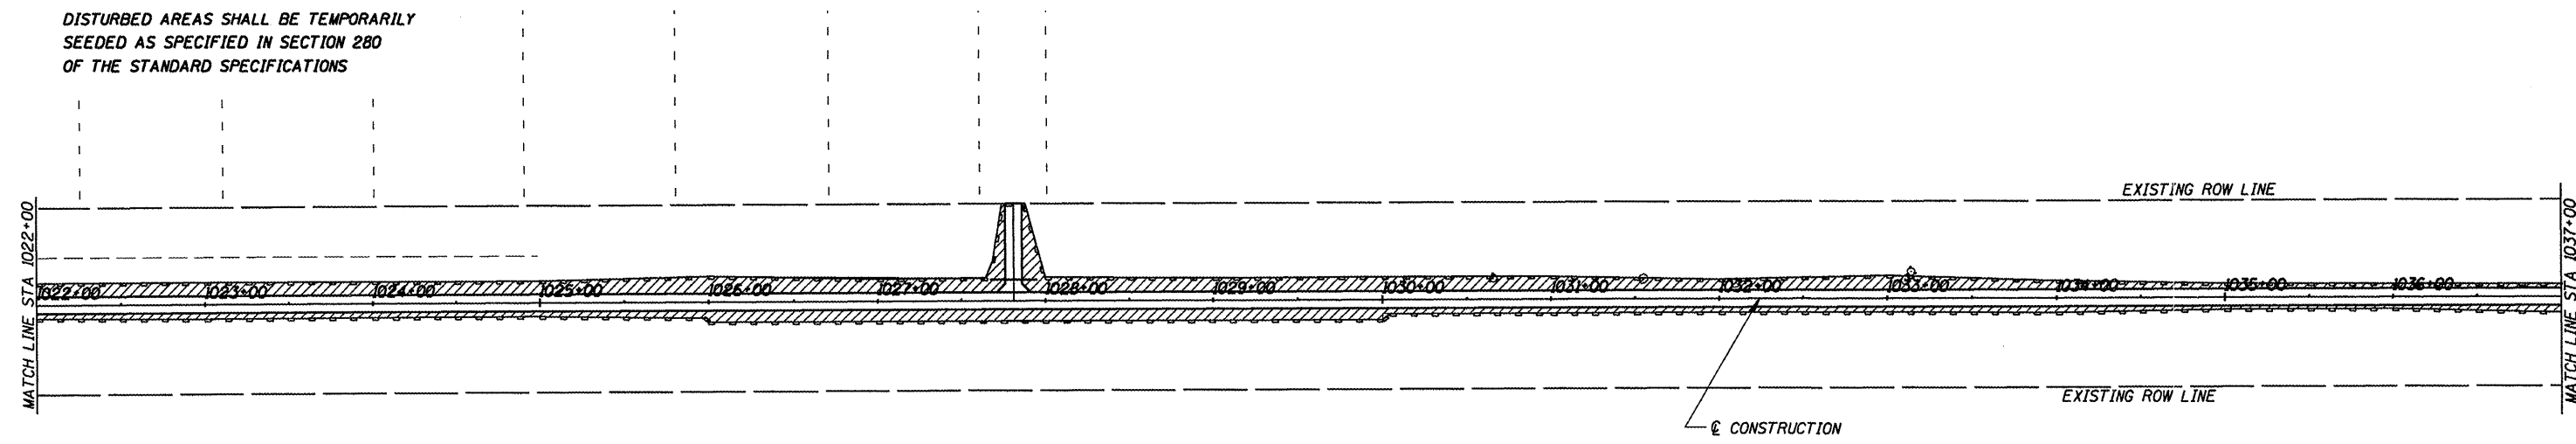

STA 1037+00 TO STA 1052+00	
TURF SEEDING	0.20 ACRE
PRAIRIE SEEDING	0.33 ACRE
TEMPORARY EROSION CONTROL SEEDING	53 POUNDS
PERIMETER EROSION BARRIER	2,954 FEET

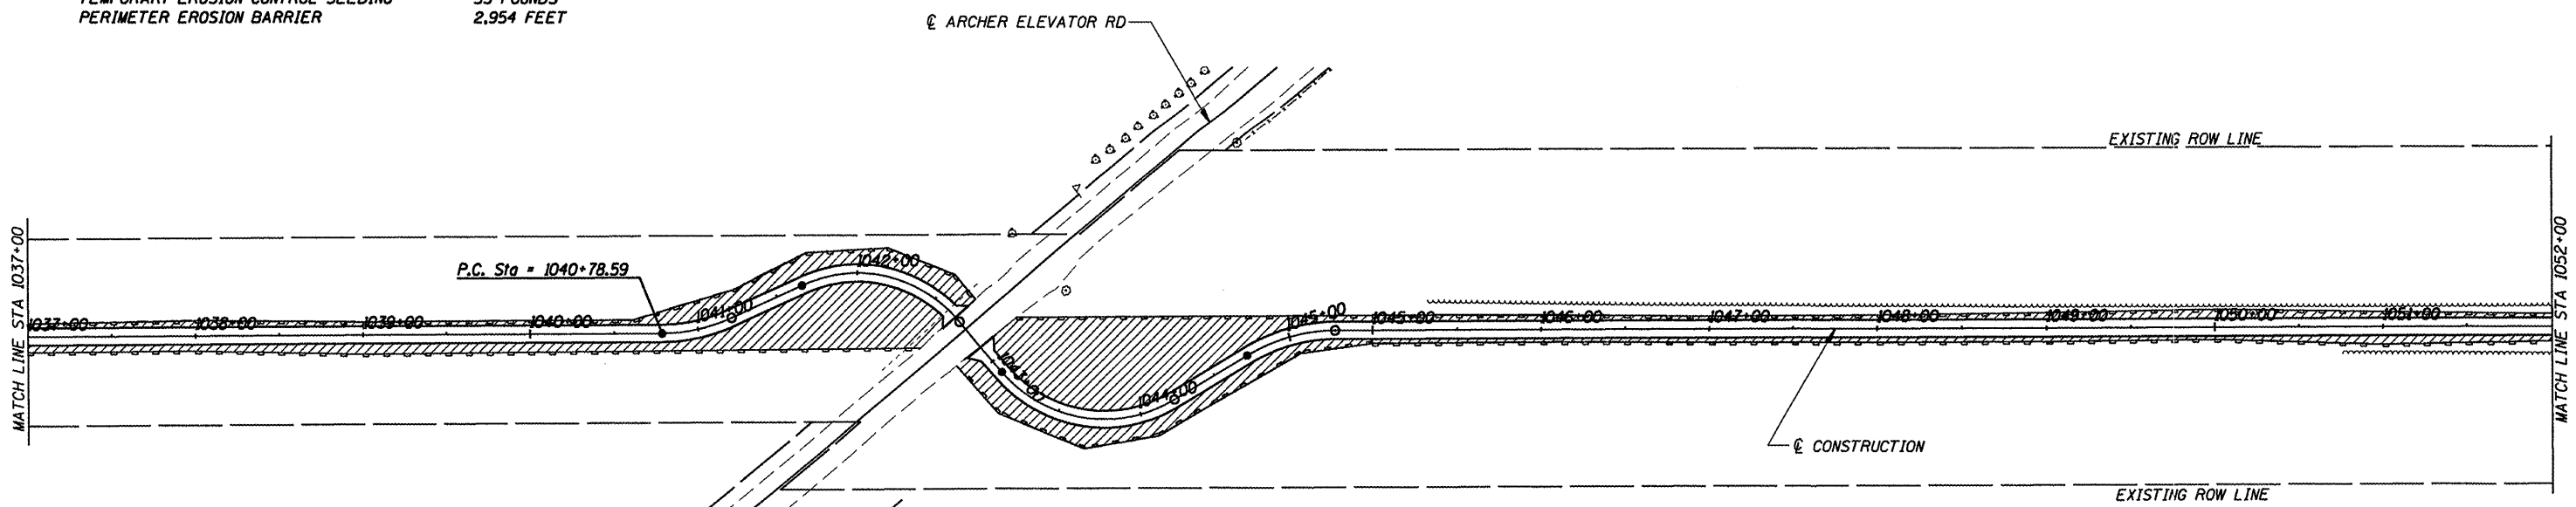

CUMMINS ENGINEERING CORPORATION

JOB = 2192	DESIGNED - NAK	REVISED -
FILE NAME = 2192erosion.dgn	DRAWN - AJH	REVISED -
PLOT SCALE = 100.000' / IN.	CHECKED - NAK	REVISED -
PLOT DATE = 6/5/2009	DATE - 1/22/2009	REVISED -

SANGAMON VALLEY TRAIL

EROSION CONTROL PLAN

F.A.S. RTE.	SECTION	COUNTY	TOTAL SHEETS	SHEET NO.
	05-00173-00-BT	SANGAMON	173	48
CONTRACT NO.				

03522