
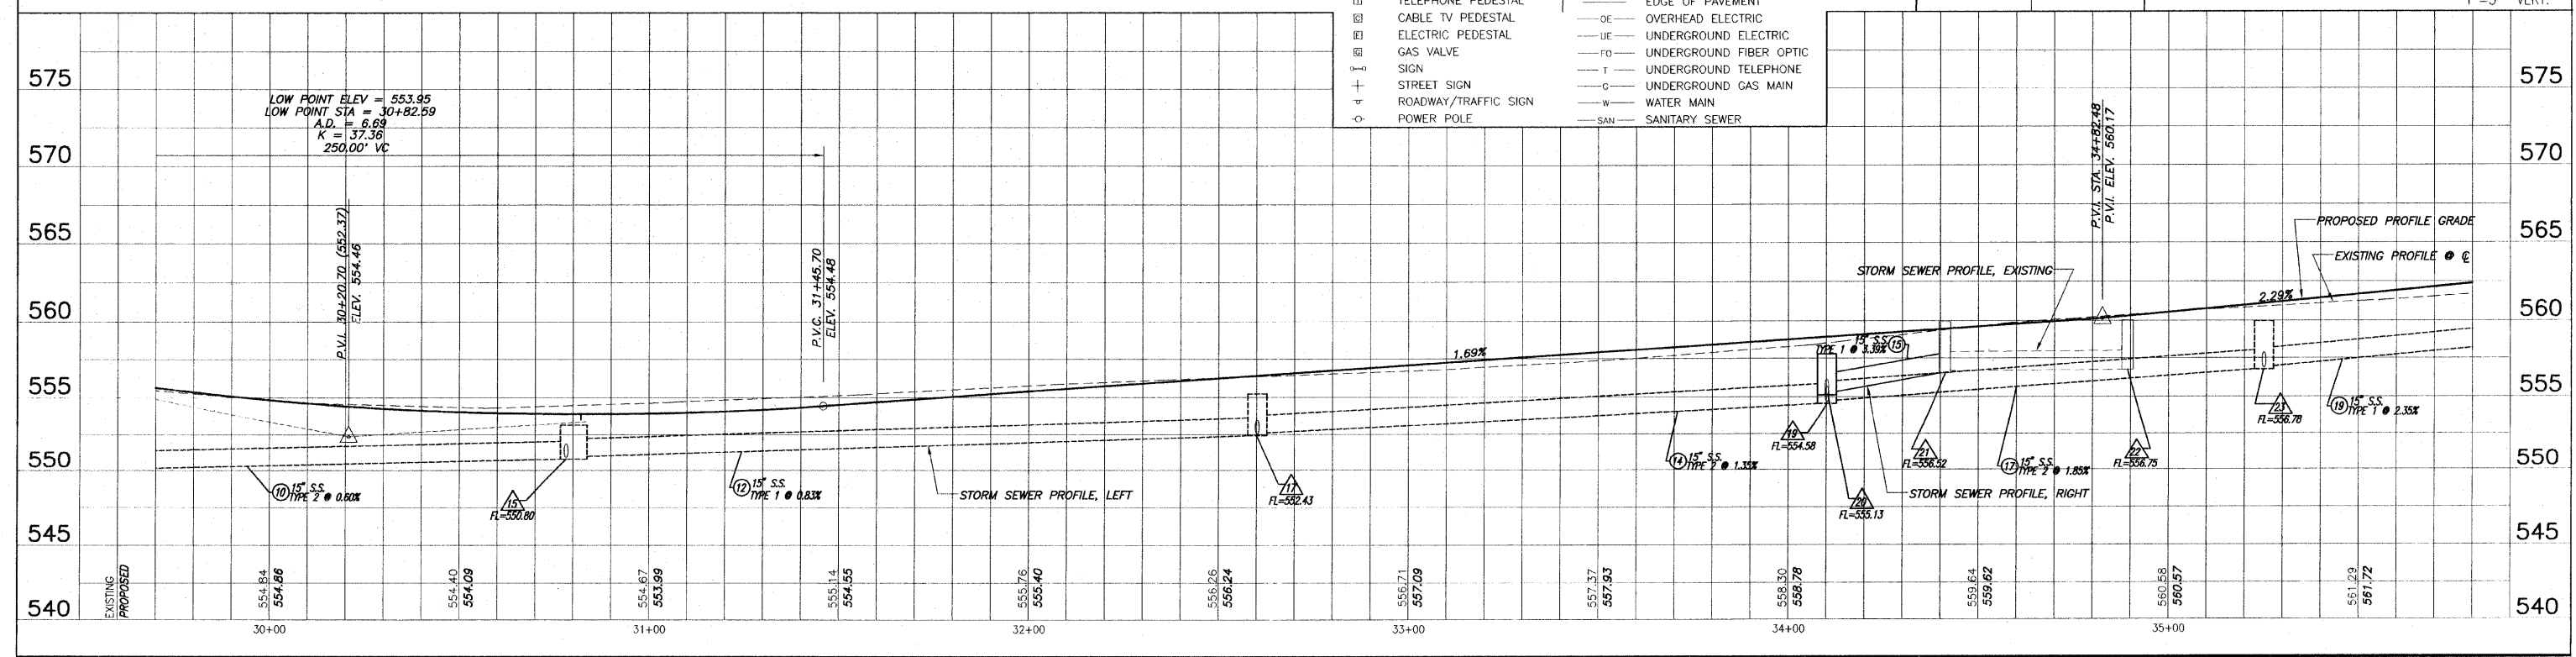


**BENCHMARKS**  
 T.B.M. 1/4/06" C: TOP OF FLANGE BOLT ON N.E. SIDE NEXT TO "OPEN" ON FIRE HYDRANT E. SIDE OF ROAD S. OF CHESAPEAKE JCT. ELEV. 564.18 STA. 34+30.81, 86.03' RT.

F.A.U. ROUTE	SECTION	COUNTY	TOTAL SHEETS	SHEET NUMBER
9168	05-00035-00-FP 05-00056-00-FP	ST. CLAIR	60	9
STA 24+17.37 TO		STA. 79+10.00		
FEDERAL AID PROJECT		CONTRACT 97360		

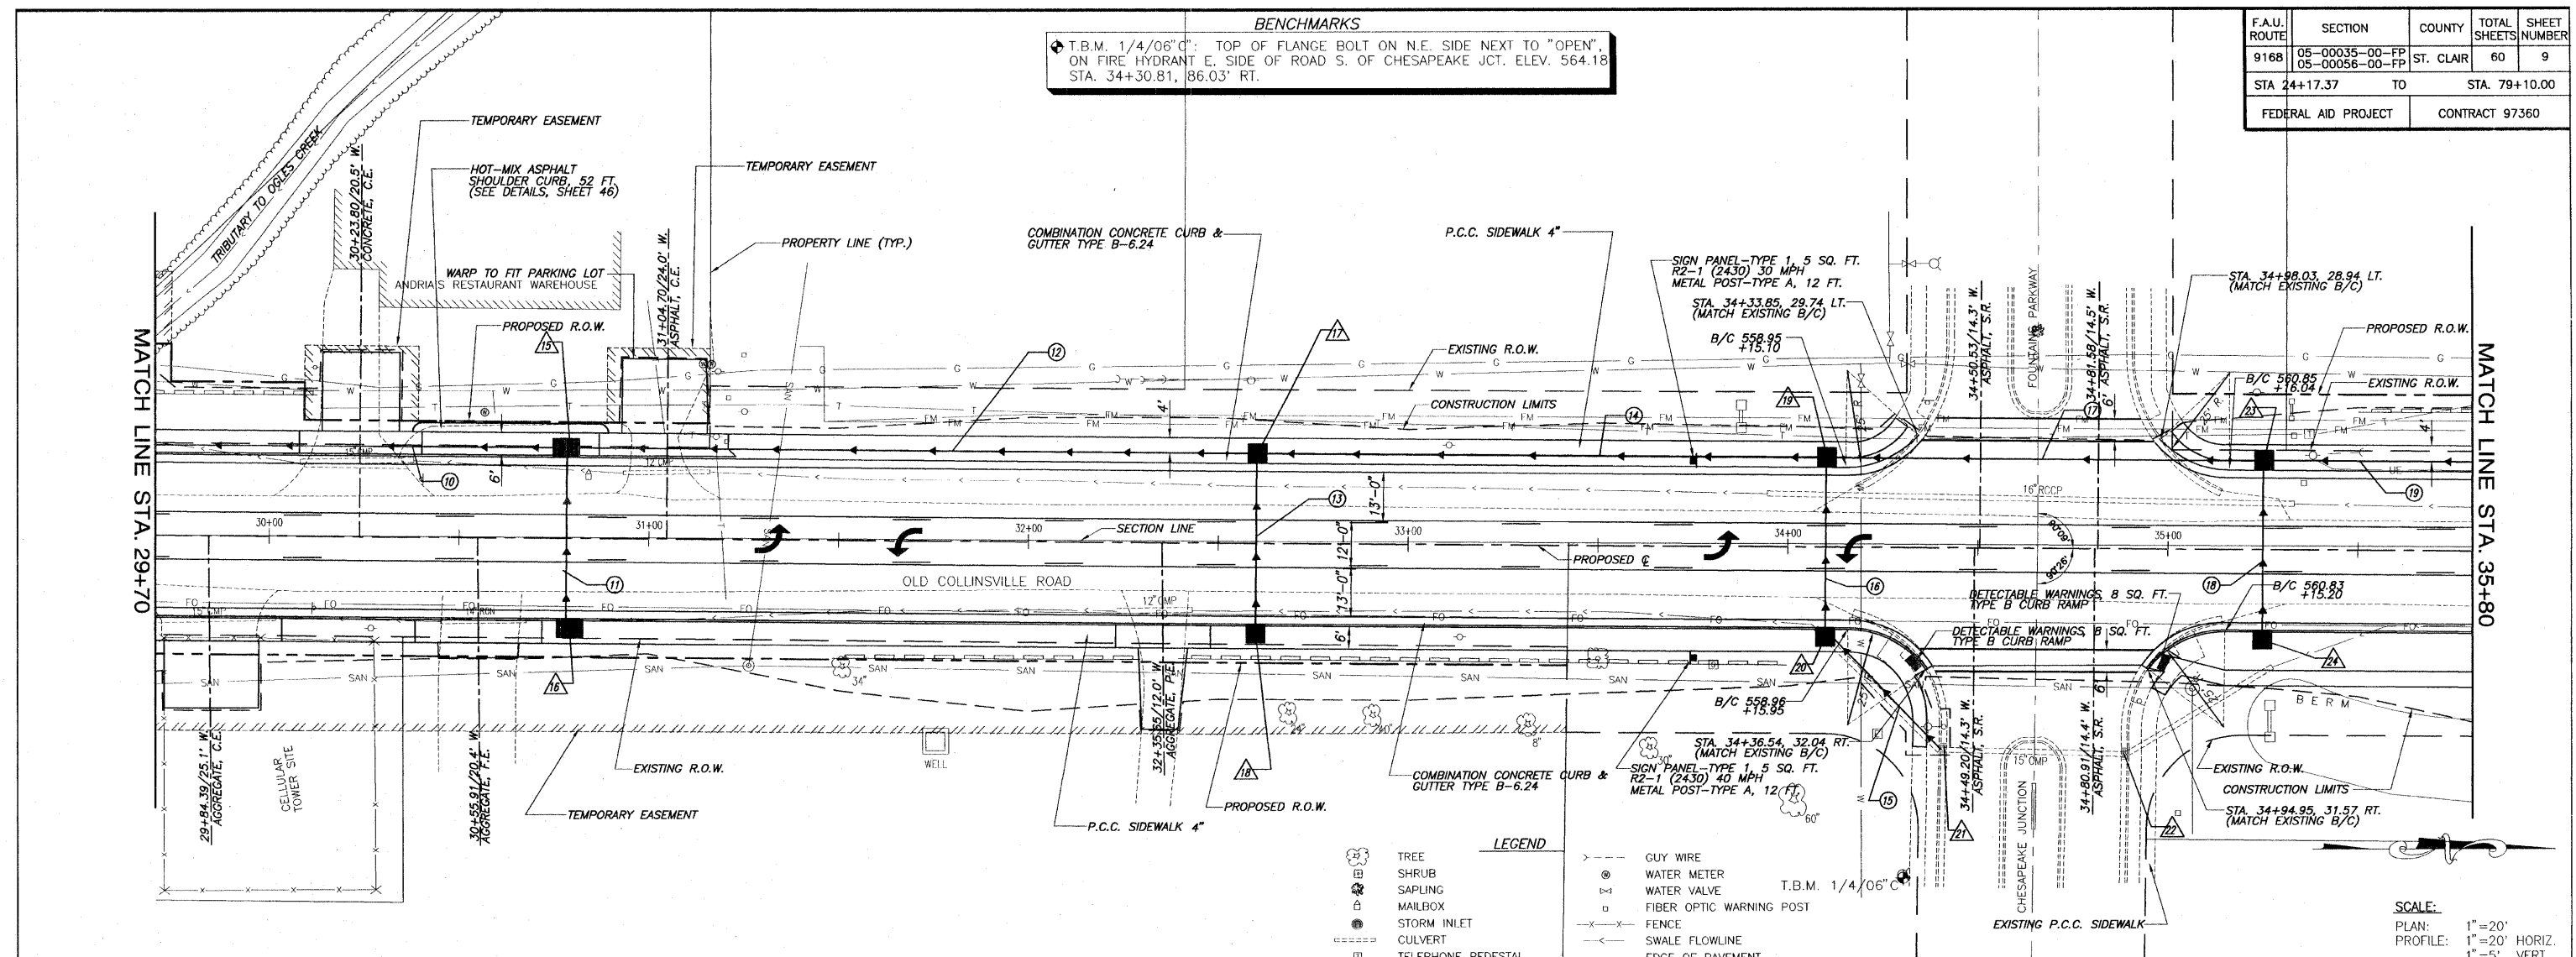

ROADWAY PLAN AND PROFILE OLD COLLINSVILLE ROAD IMPROVEMENTS  
 SECTION 05-00035-00-FP & 05-00056-00-FP ST. CLAIR COUNTY, ILLINOIS

E:\9168 - 07plan - Old Collinsville Road\9168\_Plan.dwg, 5/1/2009 11:22:39 AM, Printed by NALL