


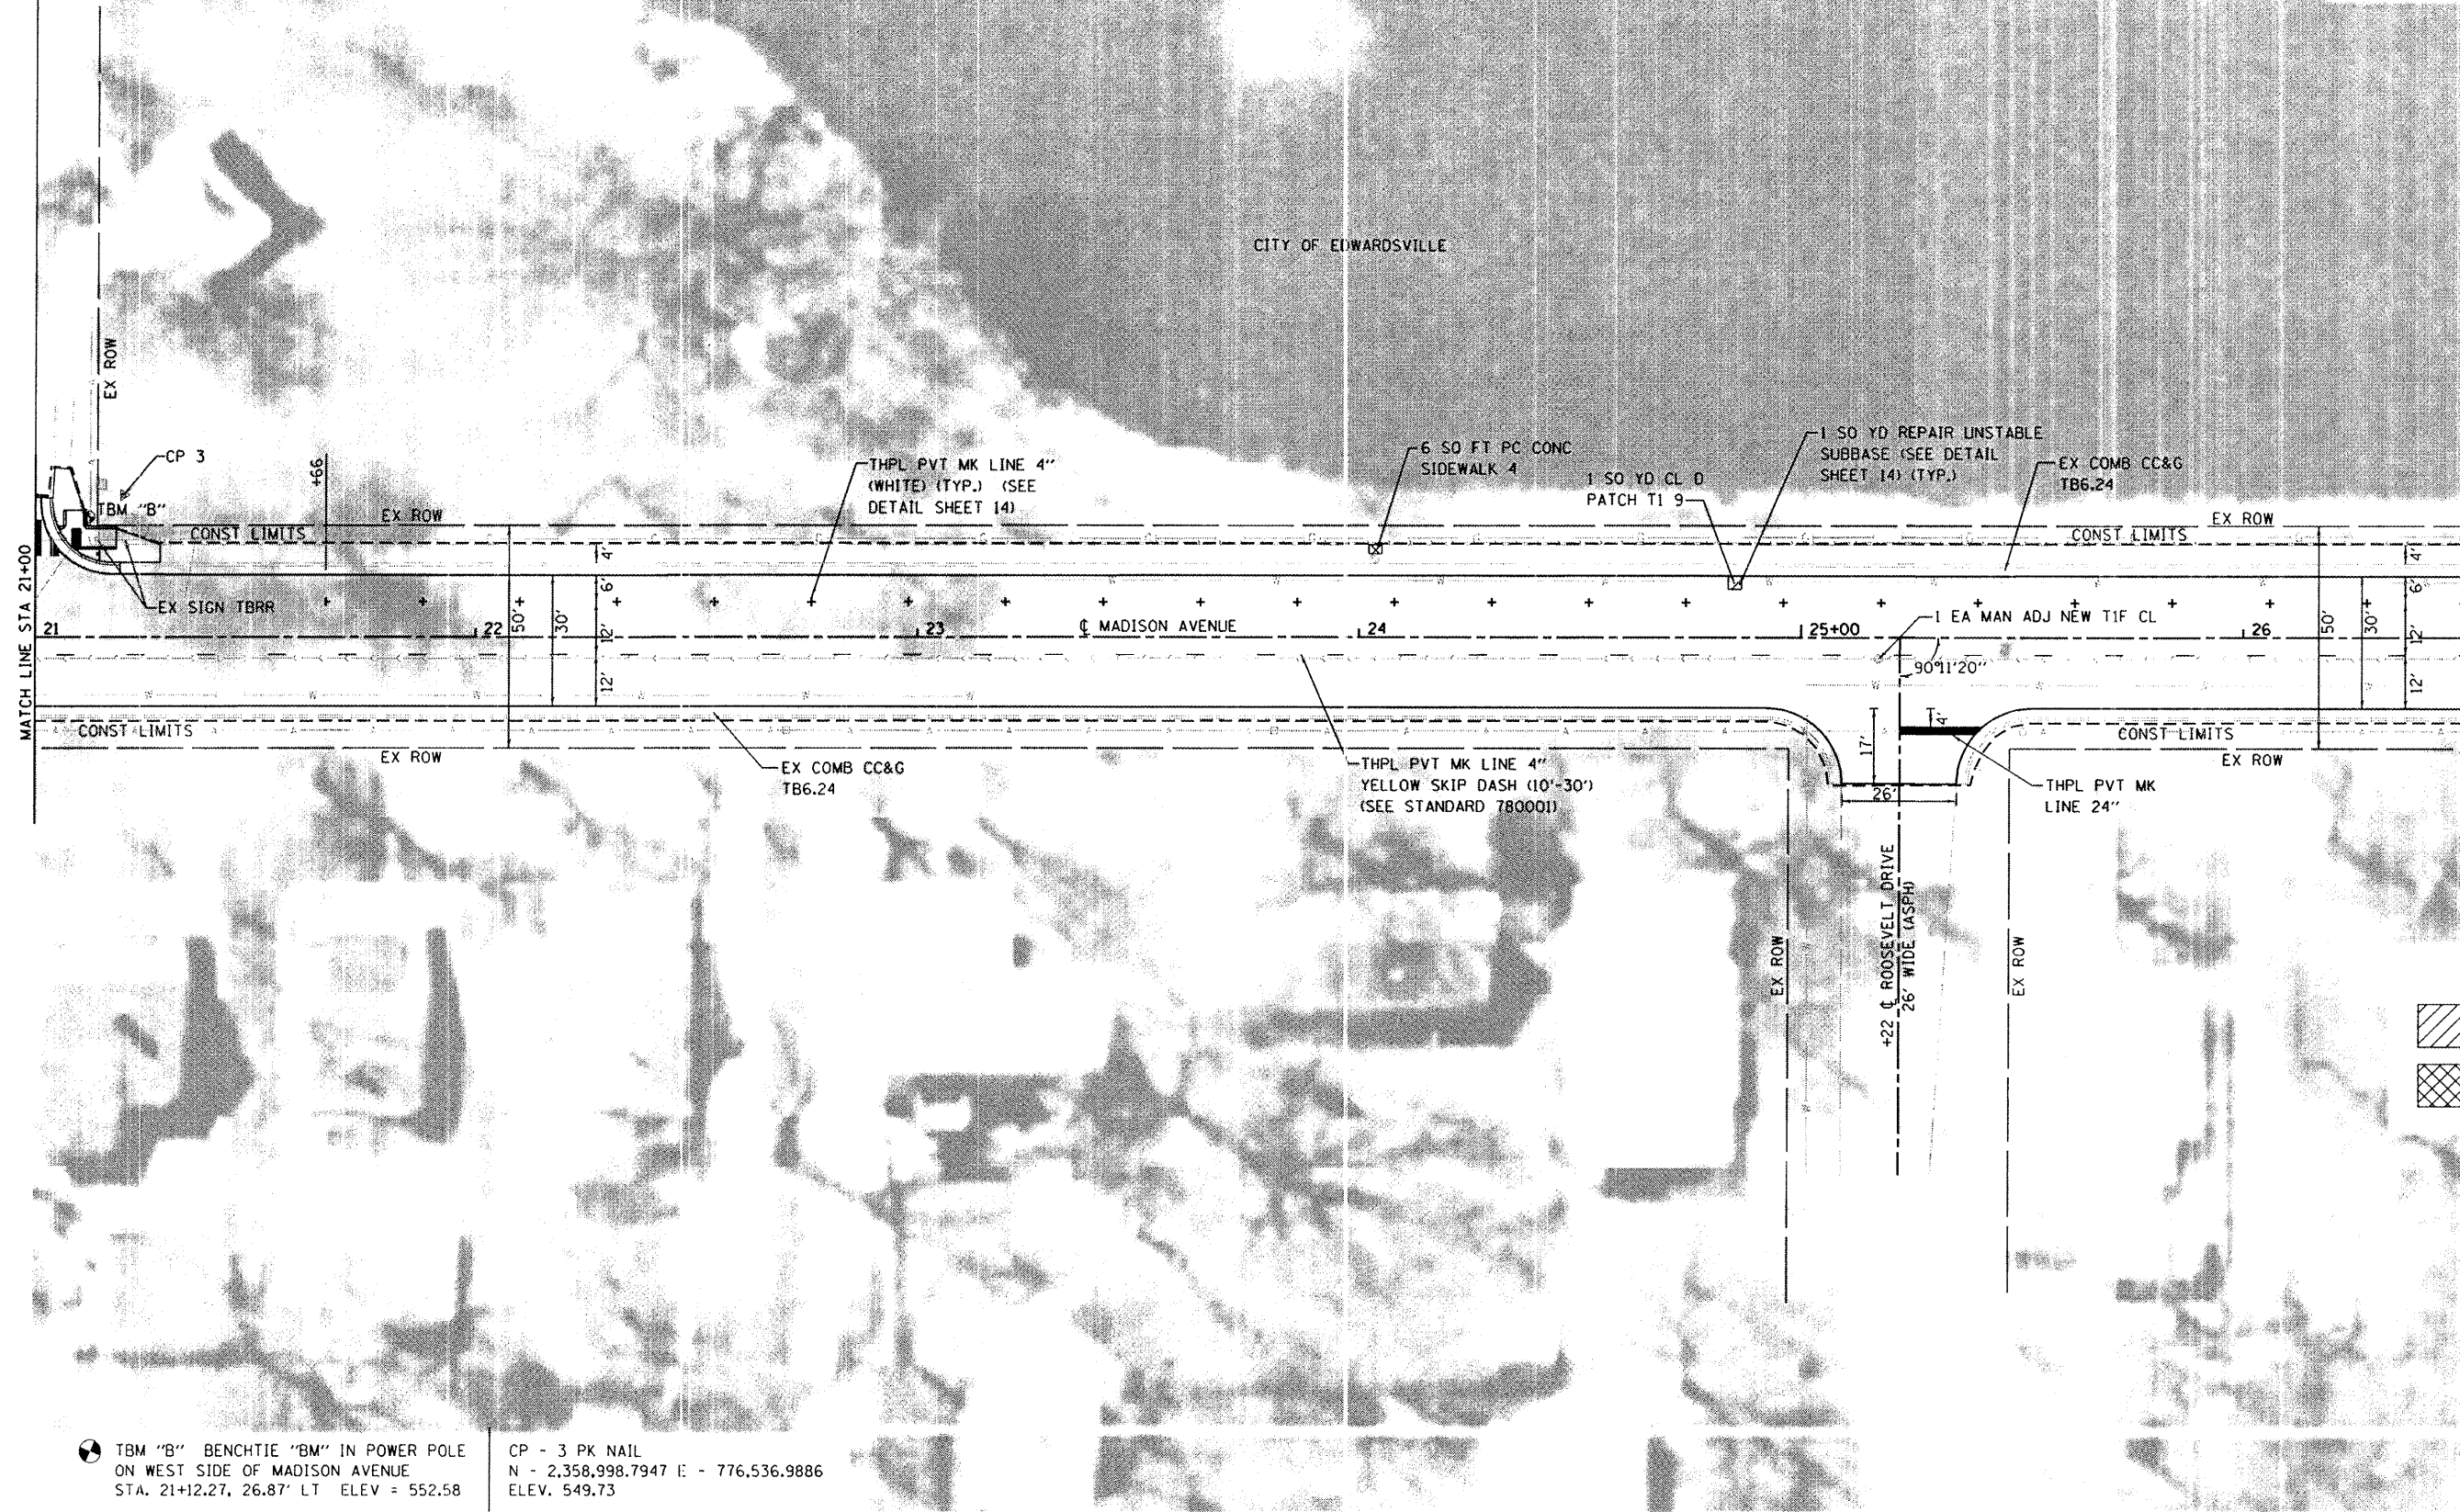

CITY OF EDWARDSVILLE



LEGEND

-  PAVEMENT PATCHING
-  SIDEWALK REM & REPL

TBM "B" BENCHTIE "BM" IN POWER POLE ON WEST SIDE OF MADISON AVENUE STA. 21+12.27, 26.87' LT ELEV = 552.58

CP - 3 PK NAIL N - 2,358,998.7947 E - 776,536.9886 ELEV. 549.73

STATE OF ILLINOIS
DEPARTMENT OF TRANSPORTATION

PLAN AND PROFILE SHEETS

SCALE: 1"=20' SHEET NO. 3 OF 5 SHEETS STA. 21+00 TO STA. 26+50

F.A.U. RTE.	SECTION	COUNTY	TOTAL SHEETS	SHEET NO.
8892	09-00099-00-RS	MADISON	14	8
MADISON AVENUE RESURFACING			CONTRACT NO. 97413	
ILLINOIS FED. AID PROJECT				

FILE NAME =	USER NAME = travis	DESIGNED - PAM	REVISED -
H:\P\29012\Microstation\08-29012ppsheets.dgn		DRAWN - JTH	REVISED -
	PLOT SCALE = 48.0000' / IN.	CHECKED -	REVISED -
	PLOT DATE = 11/6/2009	DATE -	REVISED -