
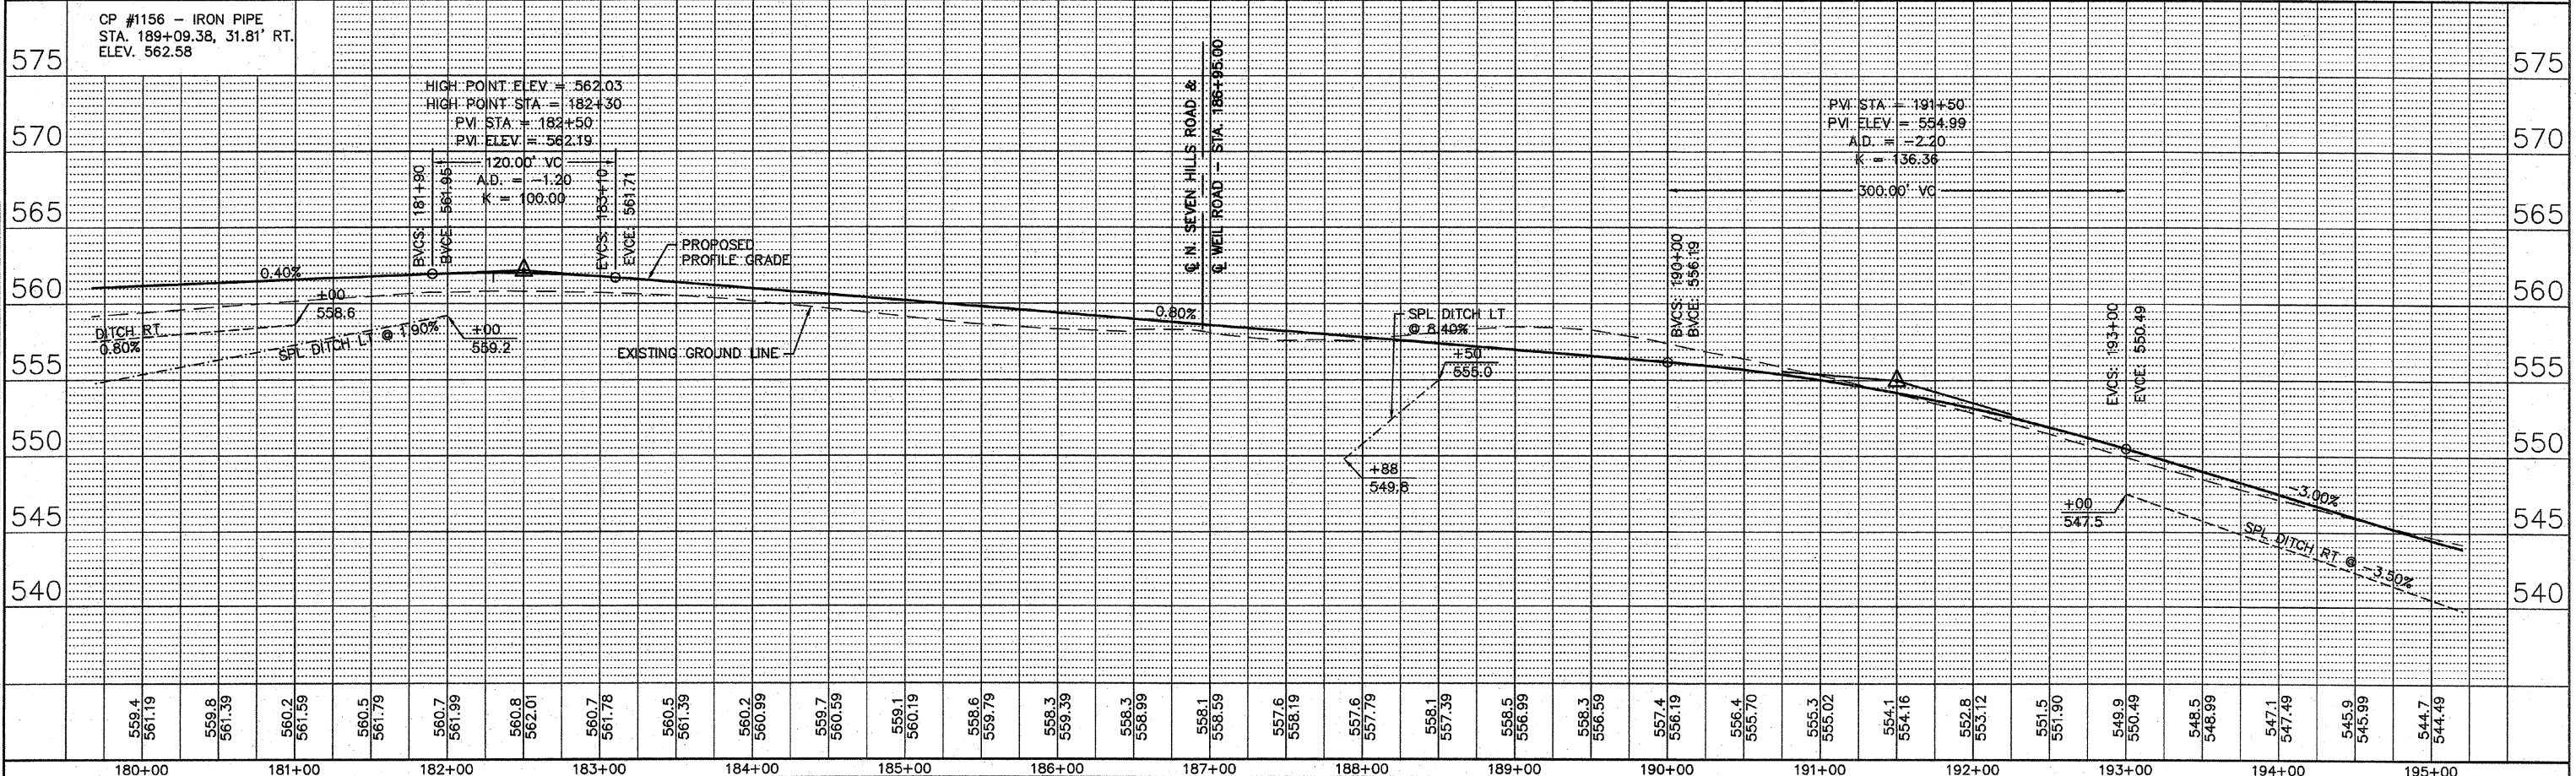
 


| F.A.U. RTE.         | SECTION       | COUNTY                    | TOTAL SHEETS | SHEET NO. |
|---------------------|---------------|---------------------------|--------------|-----------|
| 9173                | 04-0080-06-PV | ST. CLAIR                 | 144          | 22        |
| STA. 180+00         |               | TO STA. 195+00            |              |           |
| FED. ROAD DIST. NO. |               | ILLINOIS FED. AID PROJECT |              |           |
| PLAN AND PROFILE    |               |                           |              |           |
| CONTRACT NO: 97418  |               |                           |              |           |

| BY | DATE |
|----|------|
|    |      |
|    |      |
|    |      |
|    |      |
|    |      |
|    |      |
|    |      |
|    |      |
|    |      |

| BY | DATE |
|----|------|
|    |      |
|    |      |
|    |      |
|    |      |
|    |      |
|    |      |
|    |      |
|    |      |
|    |      |

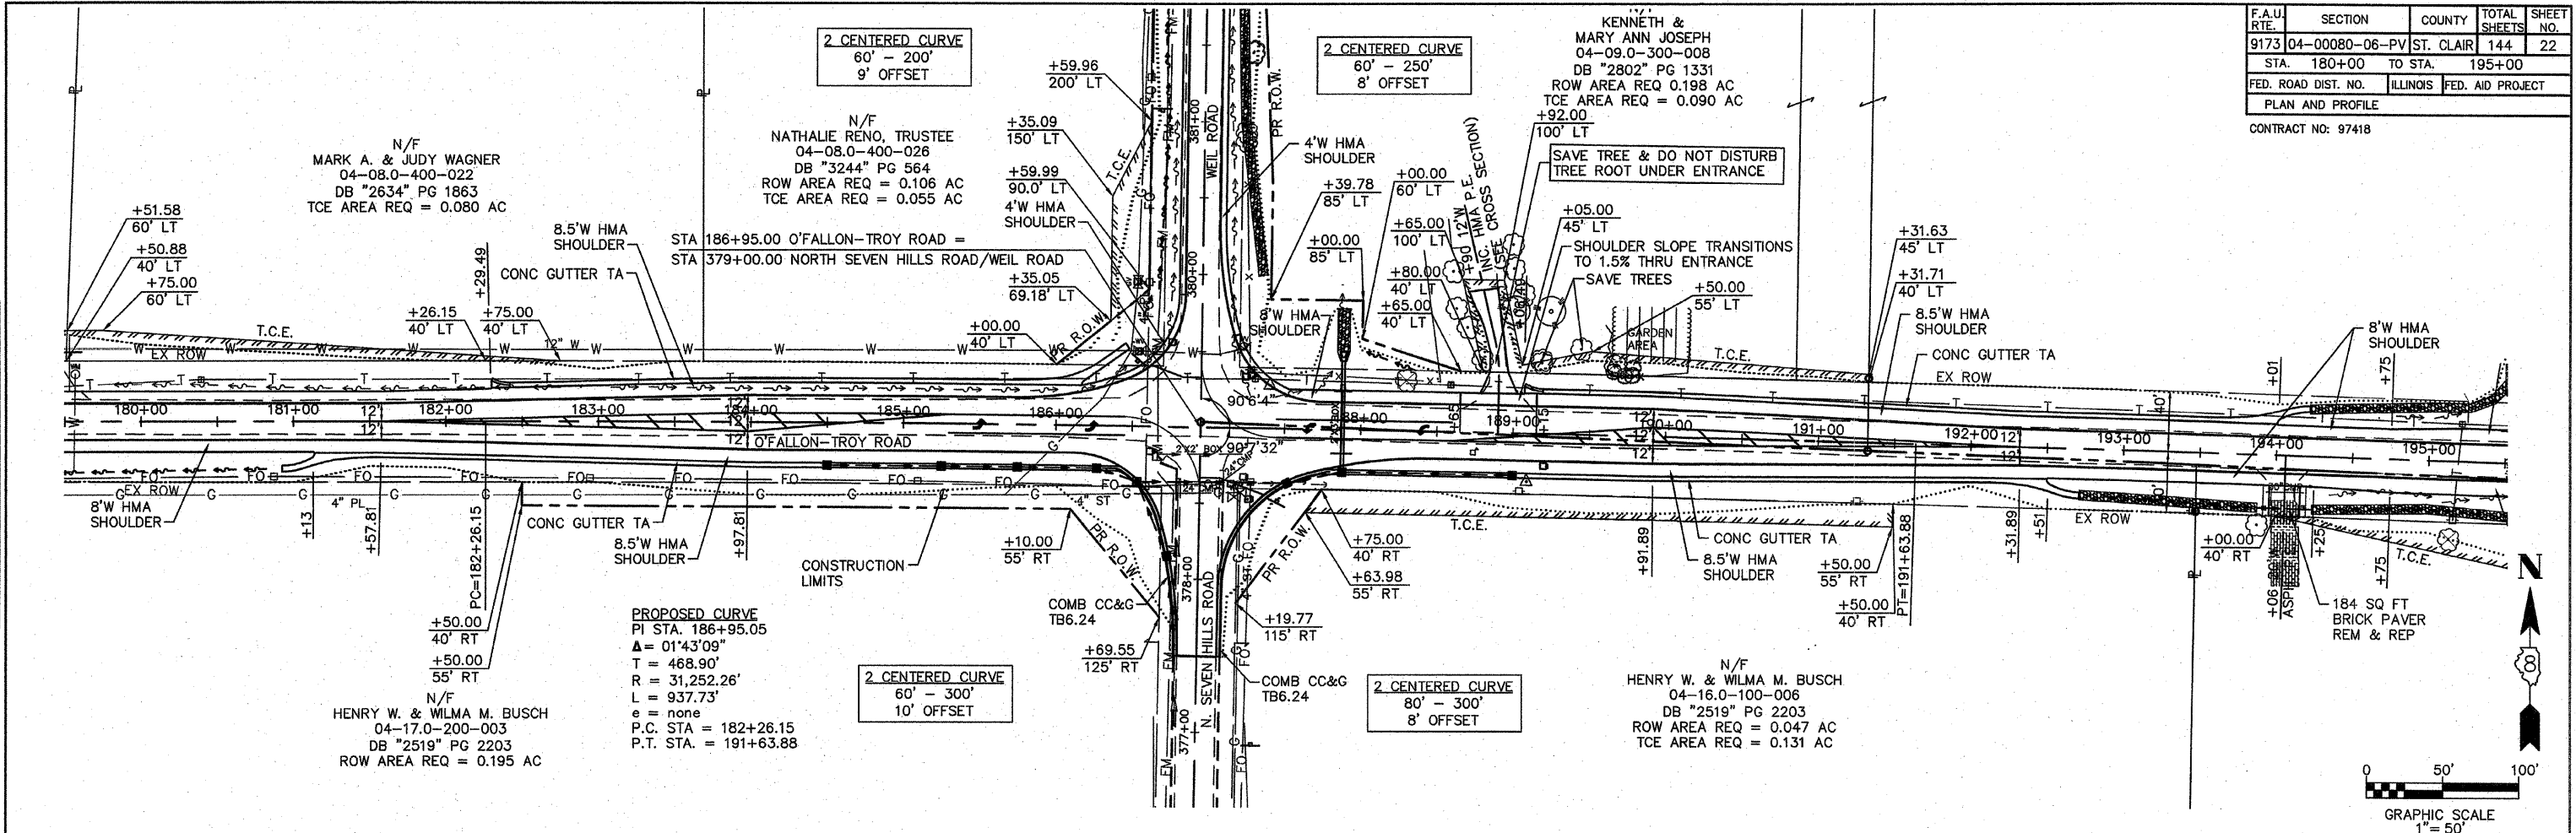

O'FALLON-TROY ROAD PLAN & PROFILE SHEETS