
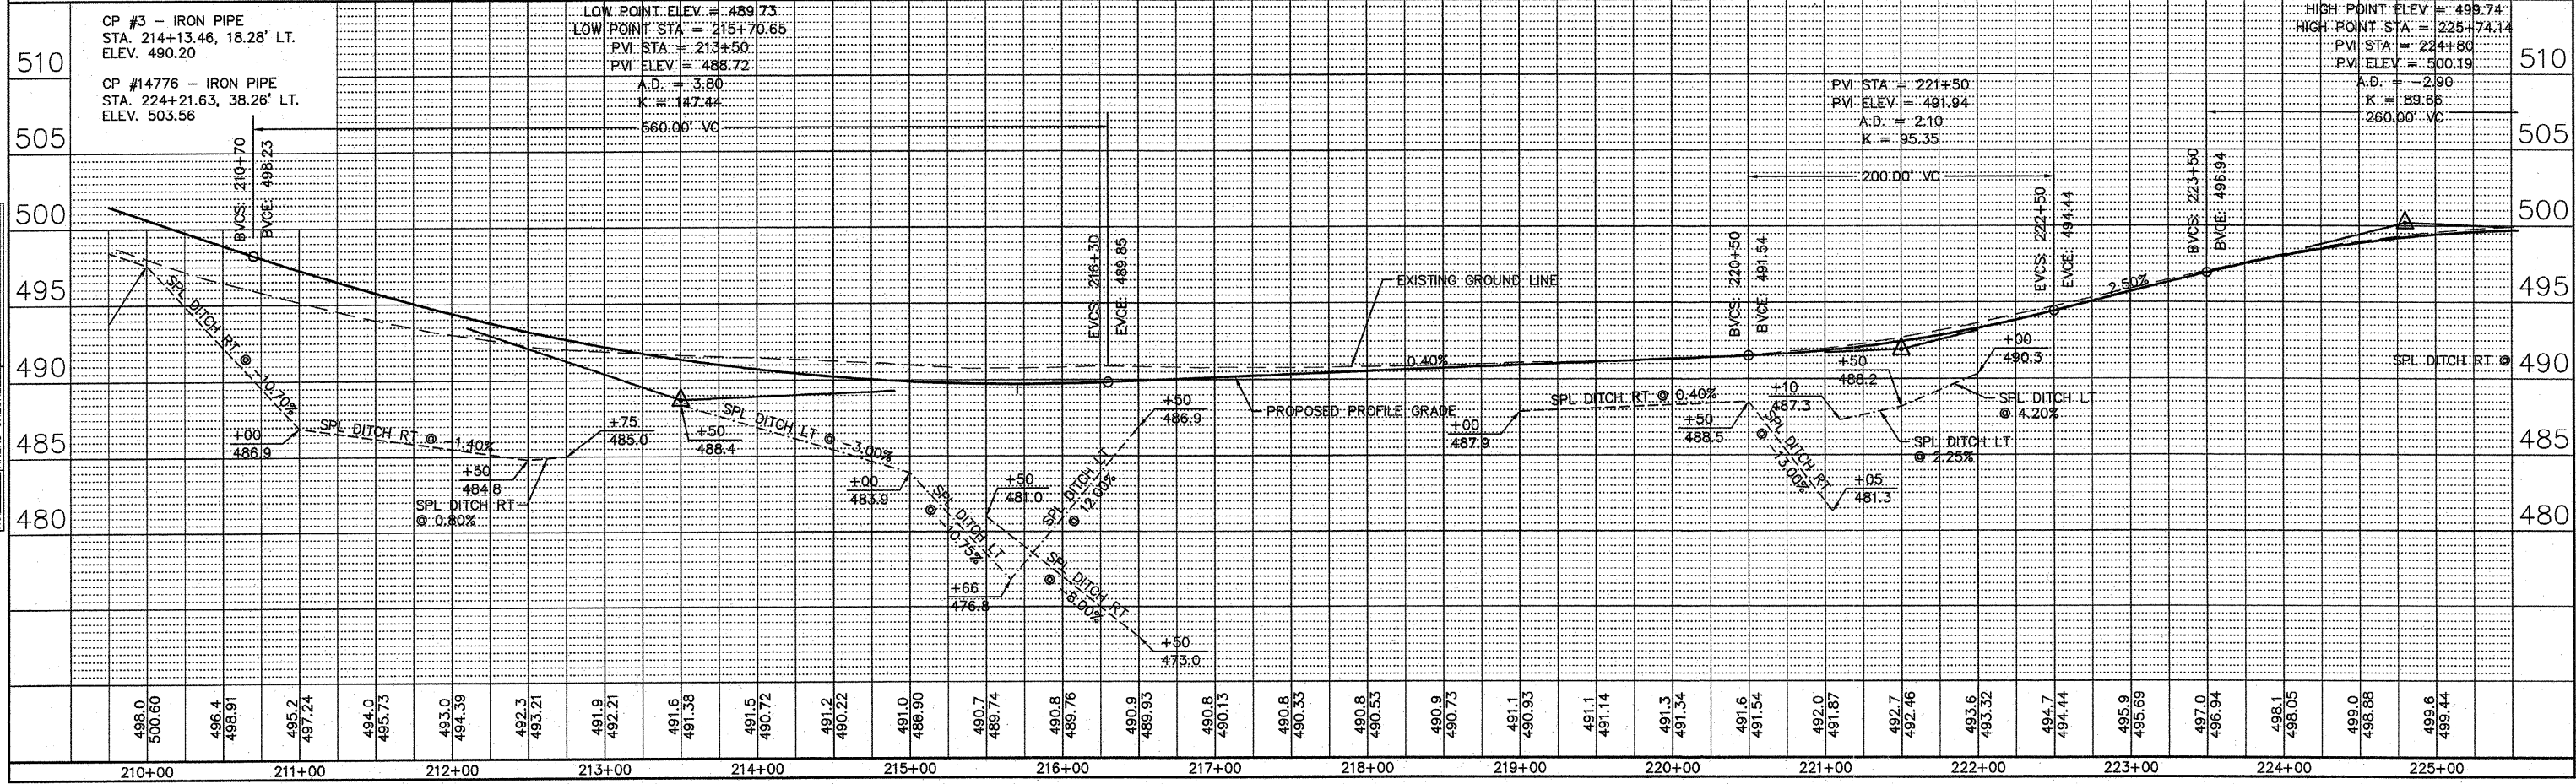


F.A.U. RTE.	SECTION	COUNTY	TOTAL SHEETS	SHEET NO.
9173	04-0080-06-PV	ST. CLAIR	144	24
STA. 210+00 TO STA. 225+00				
FED. ROAD DIST. NO.		ILLINOIS	FED. AID PROJECT	

PLAN AND PROFILE  
CONTRACT NO: 97418

BY	DATE

BY	DATE

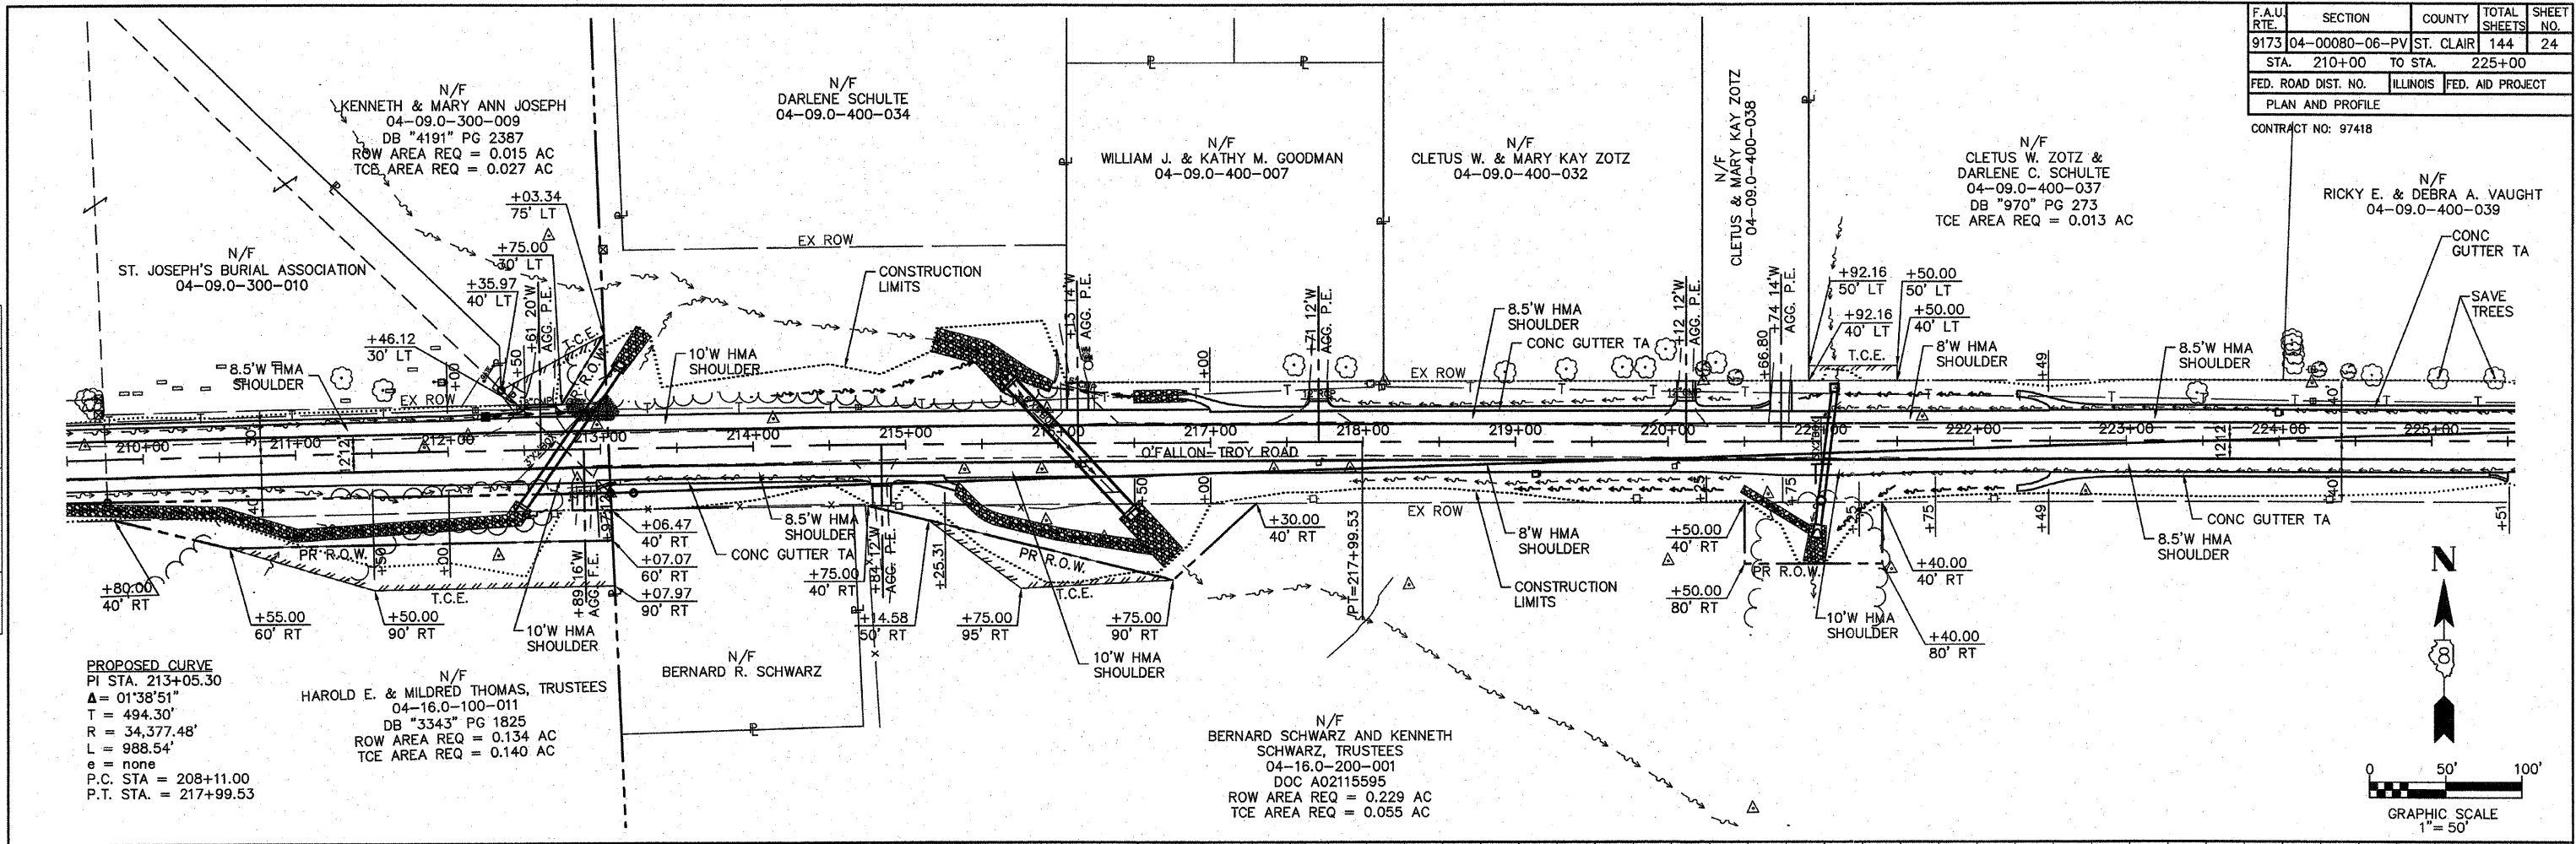

O'FALLON-TROY ROAD PLAN & PROFILE SHEETS