

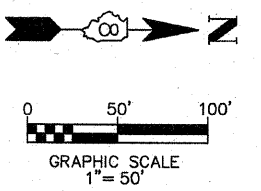


F.A.U. RTE.	SECTION	COUNTY	TOTAL SHEETS	SHEET NO.
9173	04-0080-06-PV	ST. CLAIR	144	28
STA. 375+00 TO STA. 383+00		FED. ROAD DIST. NO. ILLINOIS FED. AID PROJECT		
PLAN AND PROFILE				
CONTRACT NO: 97418				

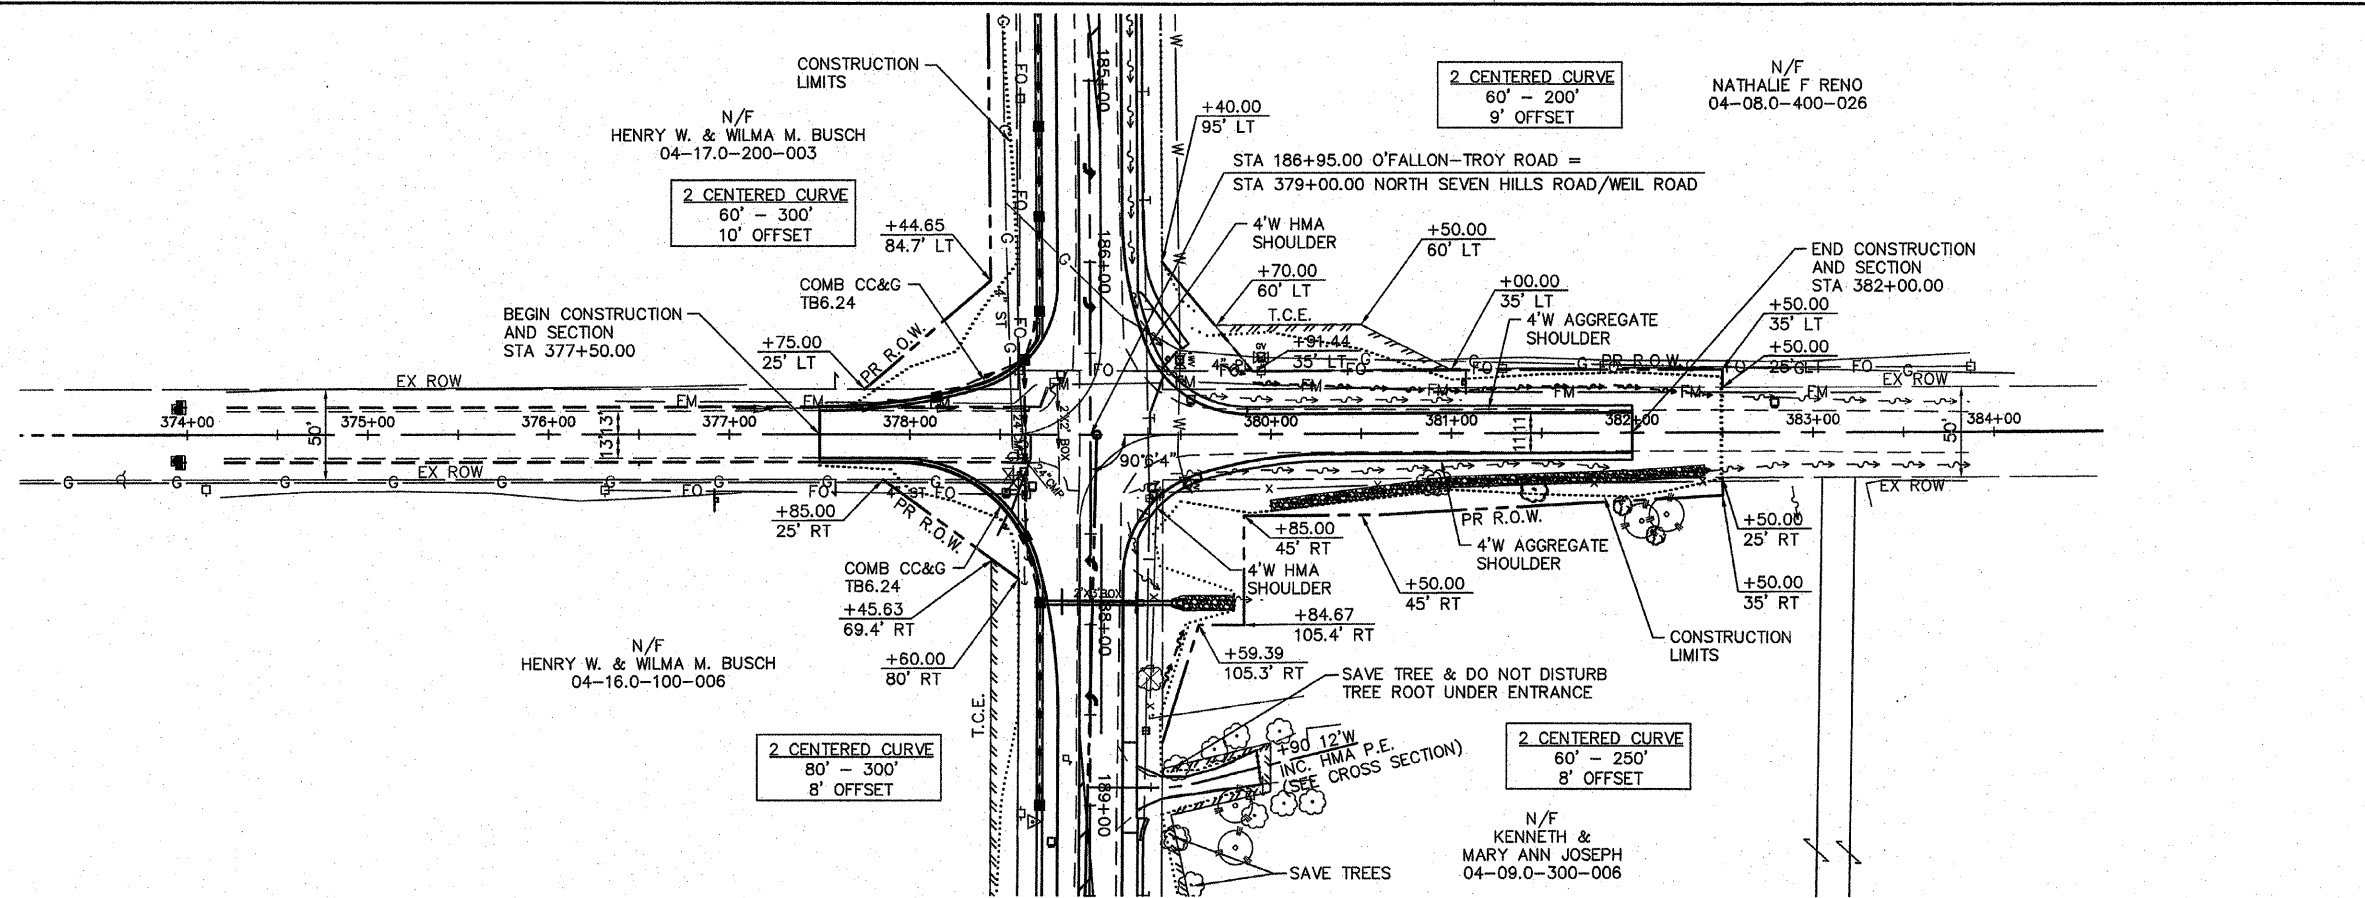

BY	DATE

BY	DATE

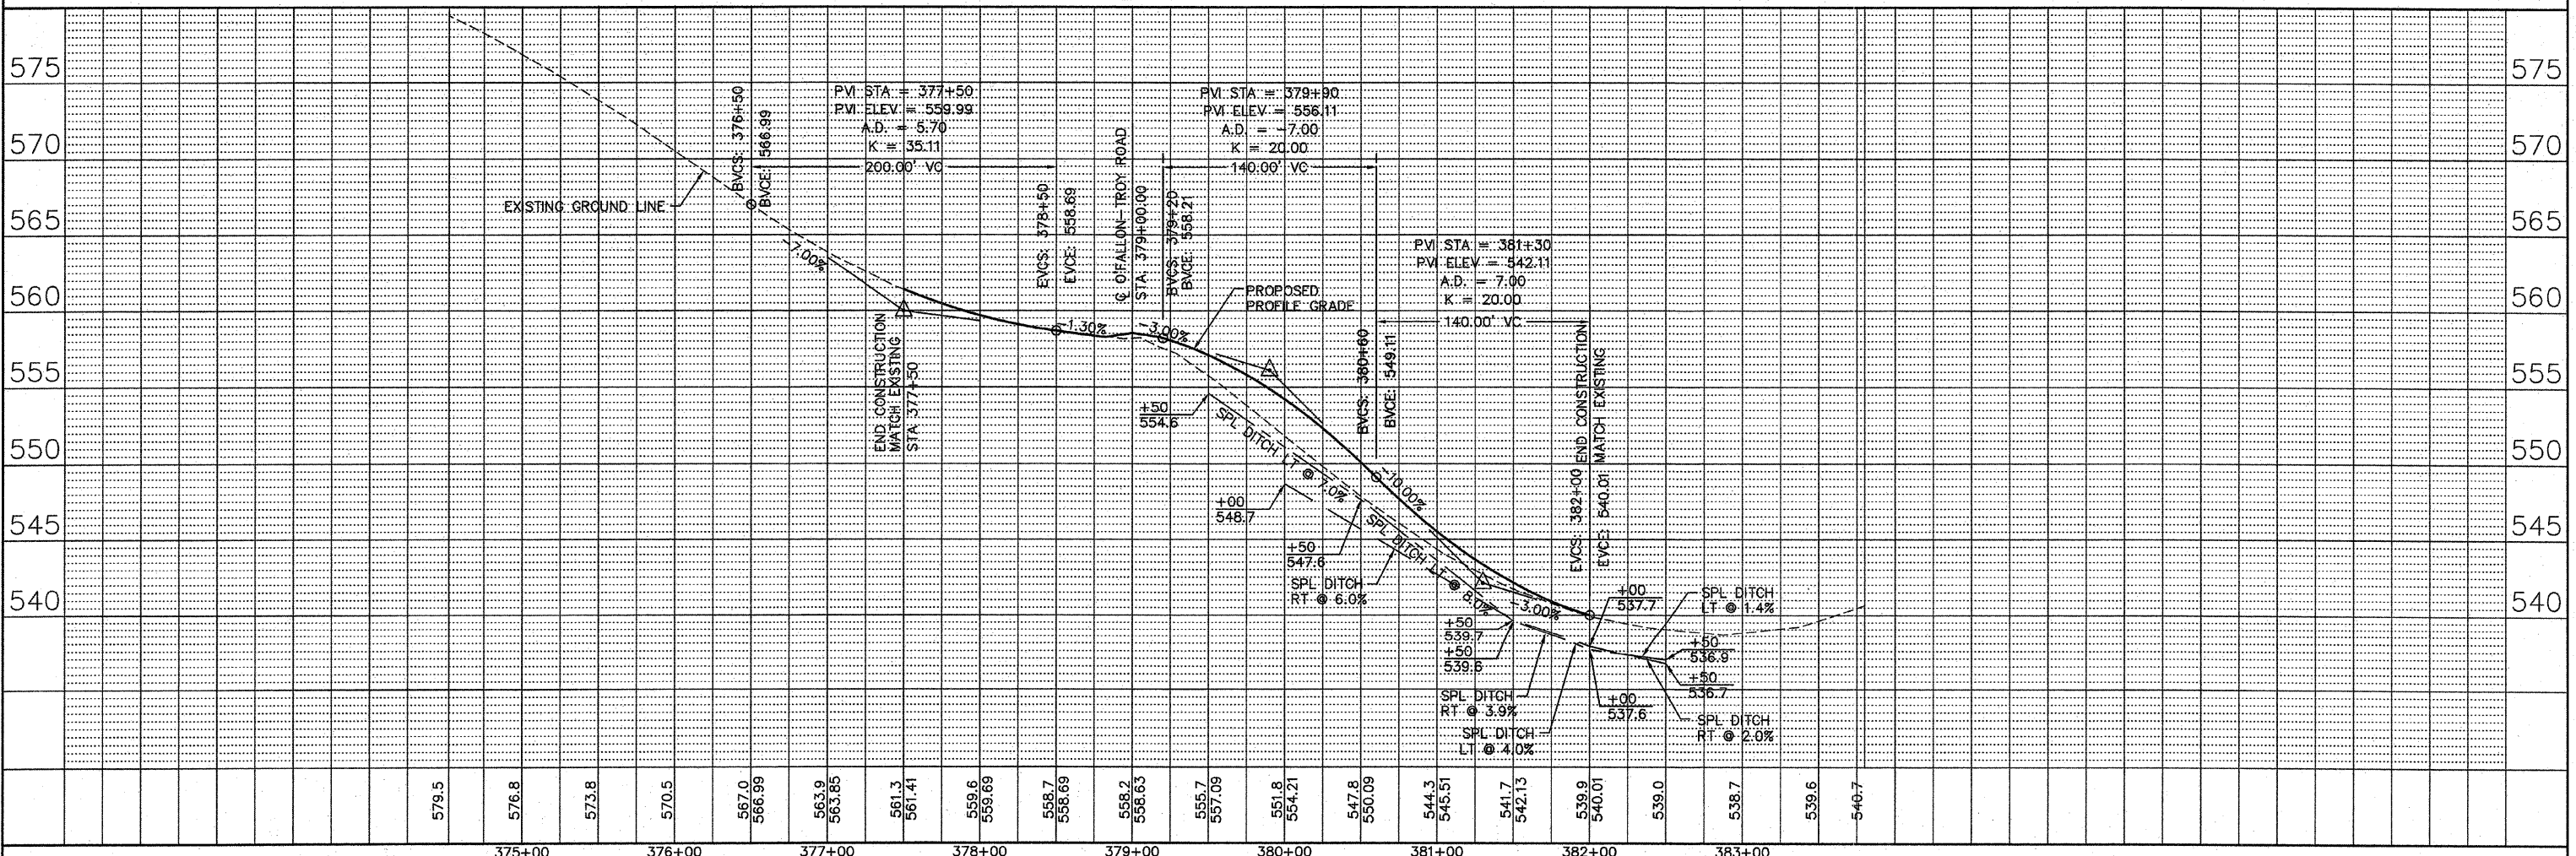

NORTH SEVEN HILLS ROAD/WEIL ROAD PLAN & PROFILE SHEETS