


PLAN	SURVEYED	BY	DATE
	NOTED		
	ALIGNED		
	CHECKED		
	RT. OF WAY		
	CHECKED		
	NO.		
	NO.		



PROFILE	SURVEYED	BY	DATE
	NOTED		
	STRUCTURE		
	NOTED		
	NO.		
	NO.		

MATCHLINE STA 105+00

MATCHLINE STA 108+00

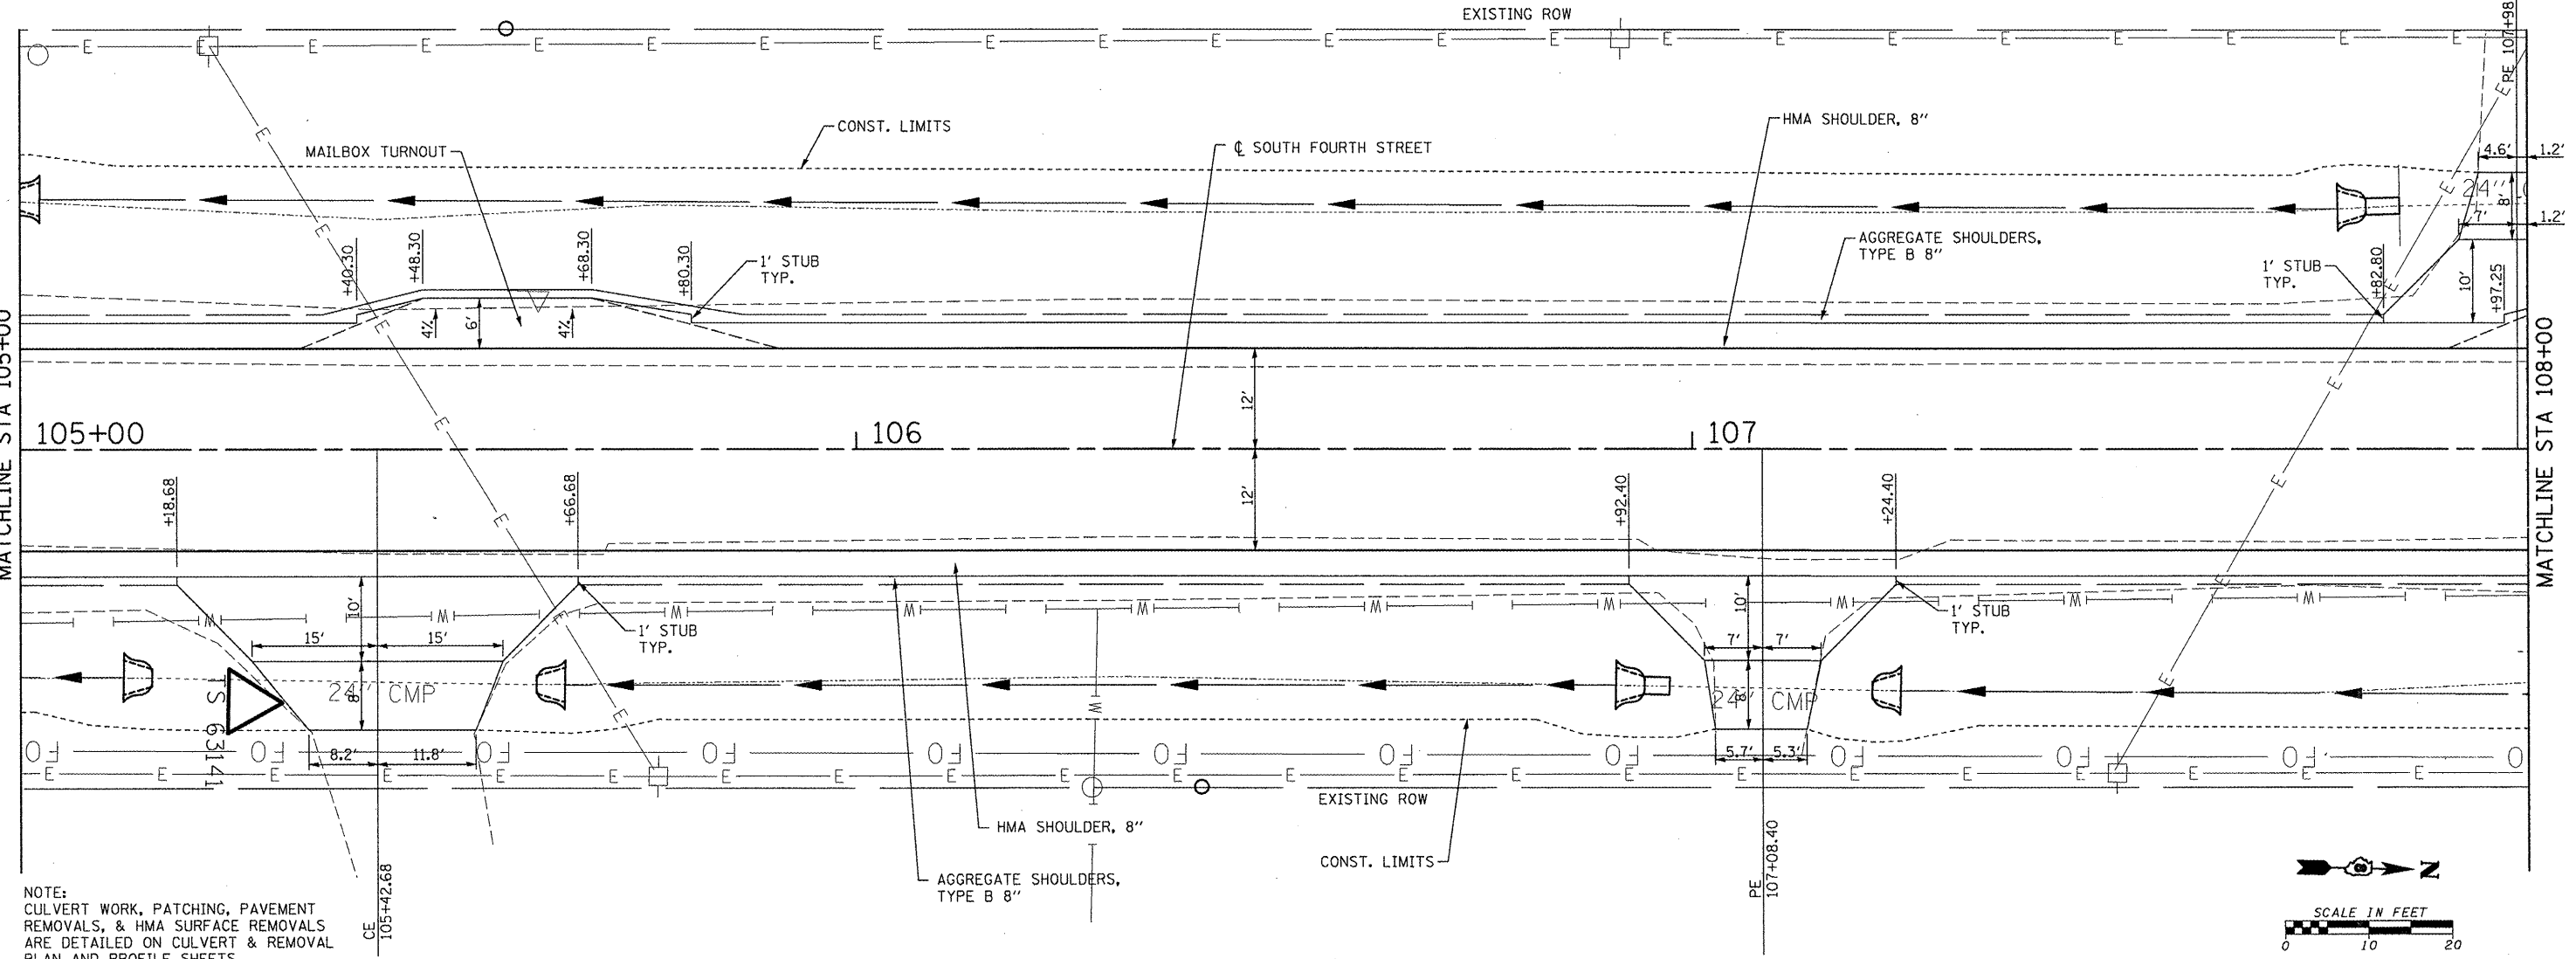

NOTE:
CULVERT WORK, PATCHING, PAVEMENT
REMOVALS, & HMA SURFACE REMOVALS
ARE DETAILED ON CULVERT & REMOVAL
PLAN AND PROFILE SHEETS.

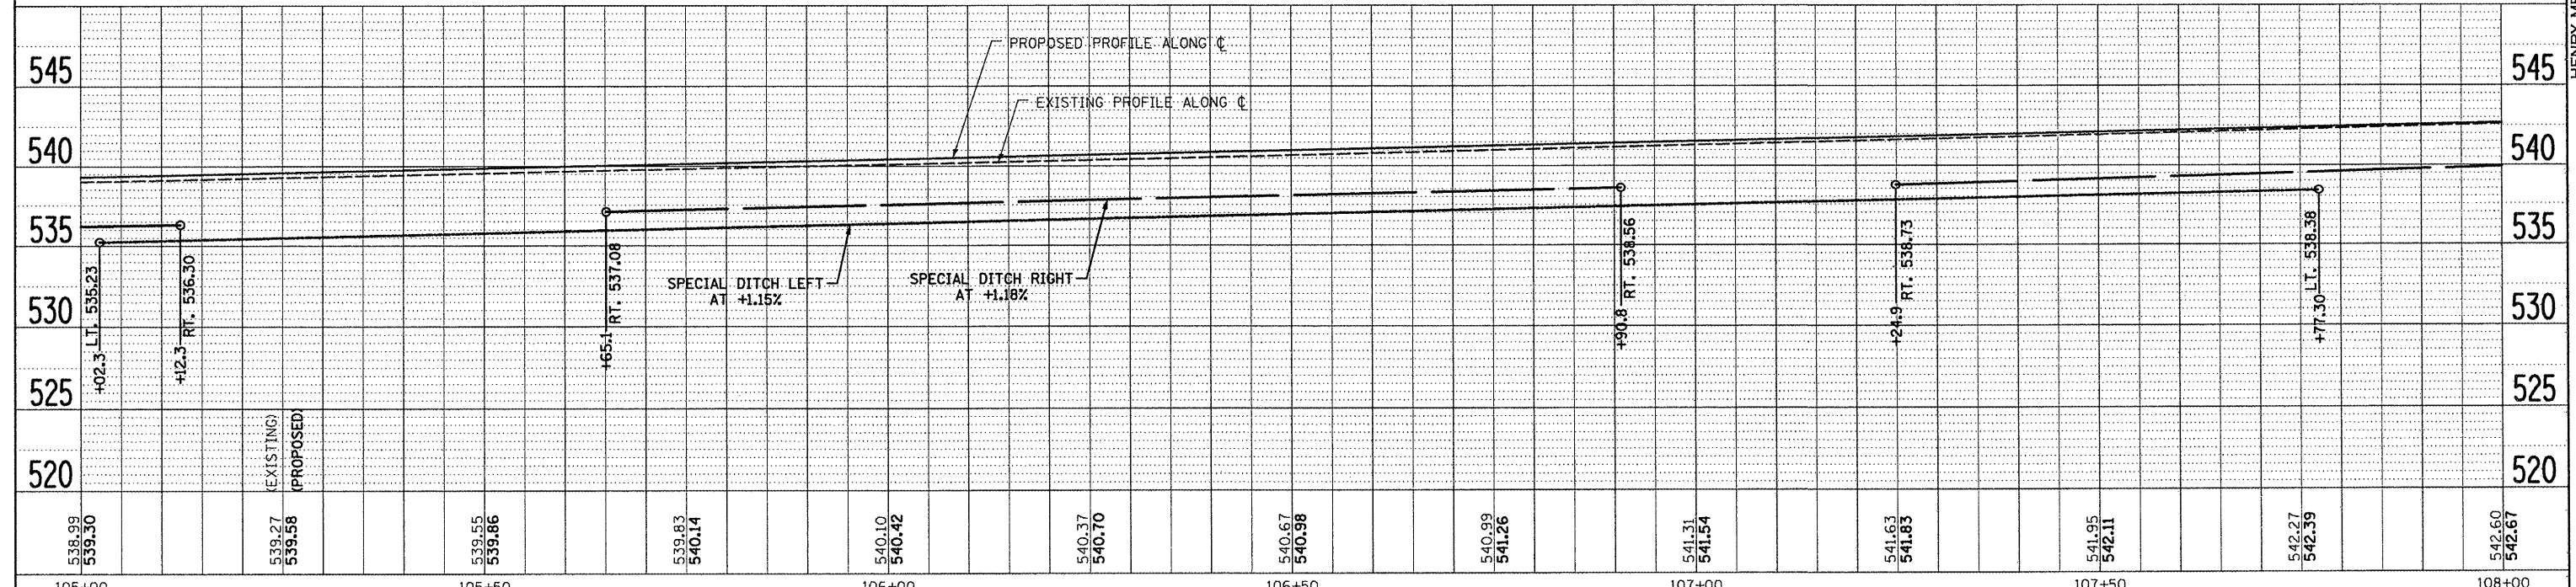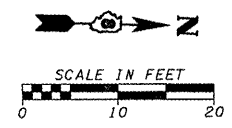

FILE NAME: PP_6314_3.DGN	USER NAME: #USER#	DESIGNED: CRW	REVISED: -	STATE OF ILLINOIS DEPARTMENT OF TRANSPORTATION	PLAN - PROFILE - FOURTH STREET	F.A.U. RTE. 9833	SECTION 05-00016-02-WR	COUNTY	TOTAL SHEETS 85	SHEET NO. 22
#FILE#	PLOT SCALE: #SCALE#	DRAWN: EDW	REVISED: -			BOND	CONTRACT NO. 97426			
HMG JOB NO. 6314.1	PLOT DATE: #DATE#	CHECKED: -	REVISED: -			ILLINOIS FED. AID PROJECT				
		DATE: -	REVISED: -			SCALE:	SHEET NO. OF SHEETS STA. TO STA.			

HENRY, MEISENHEIMER & GENDE, INC., 1070 LAKE RD. P.O. BOX 70, CARLYLE, IL. 62231 PHONE (618)594-3711 WWW.HMGENGINEERS.COM