

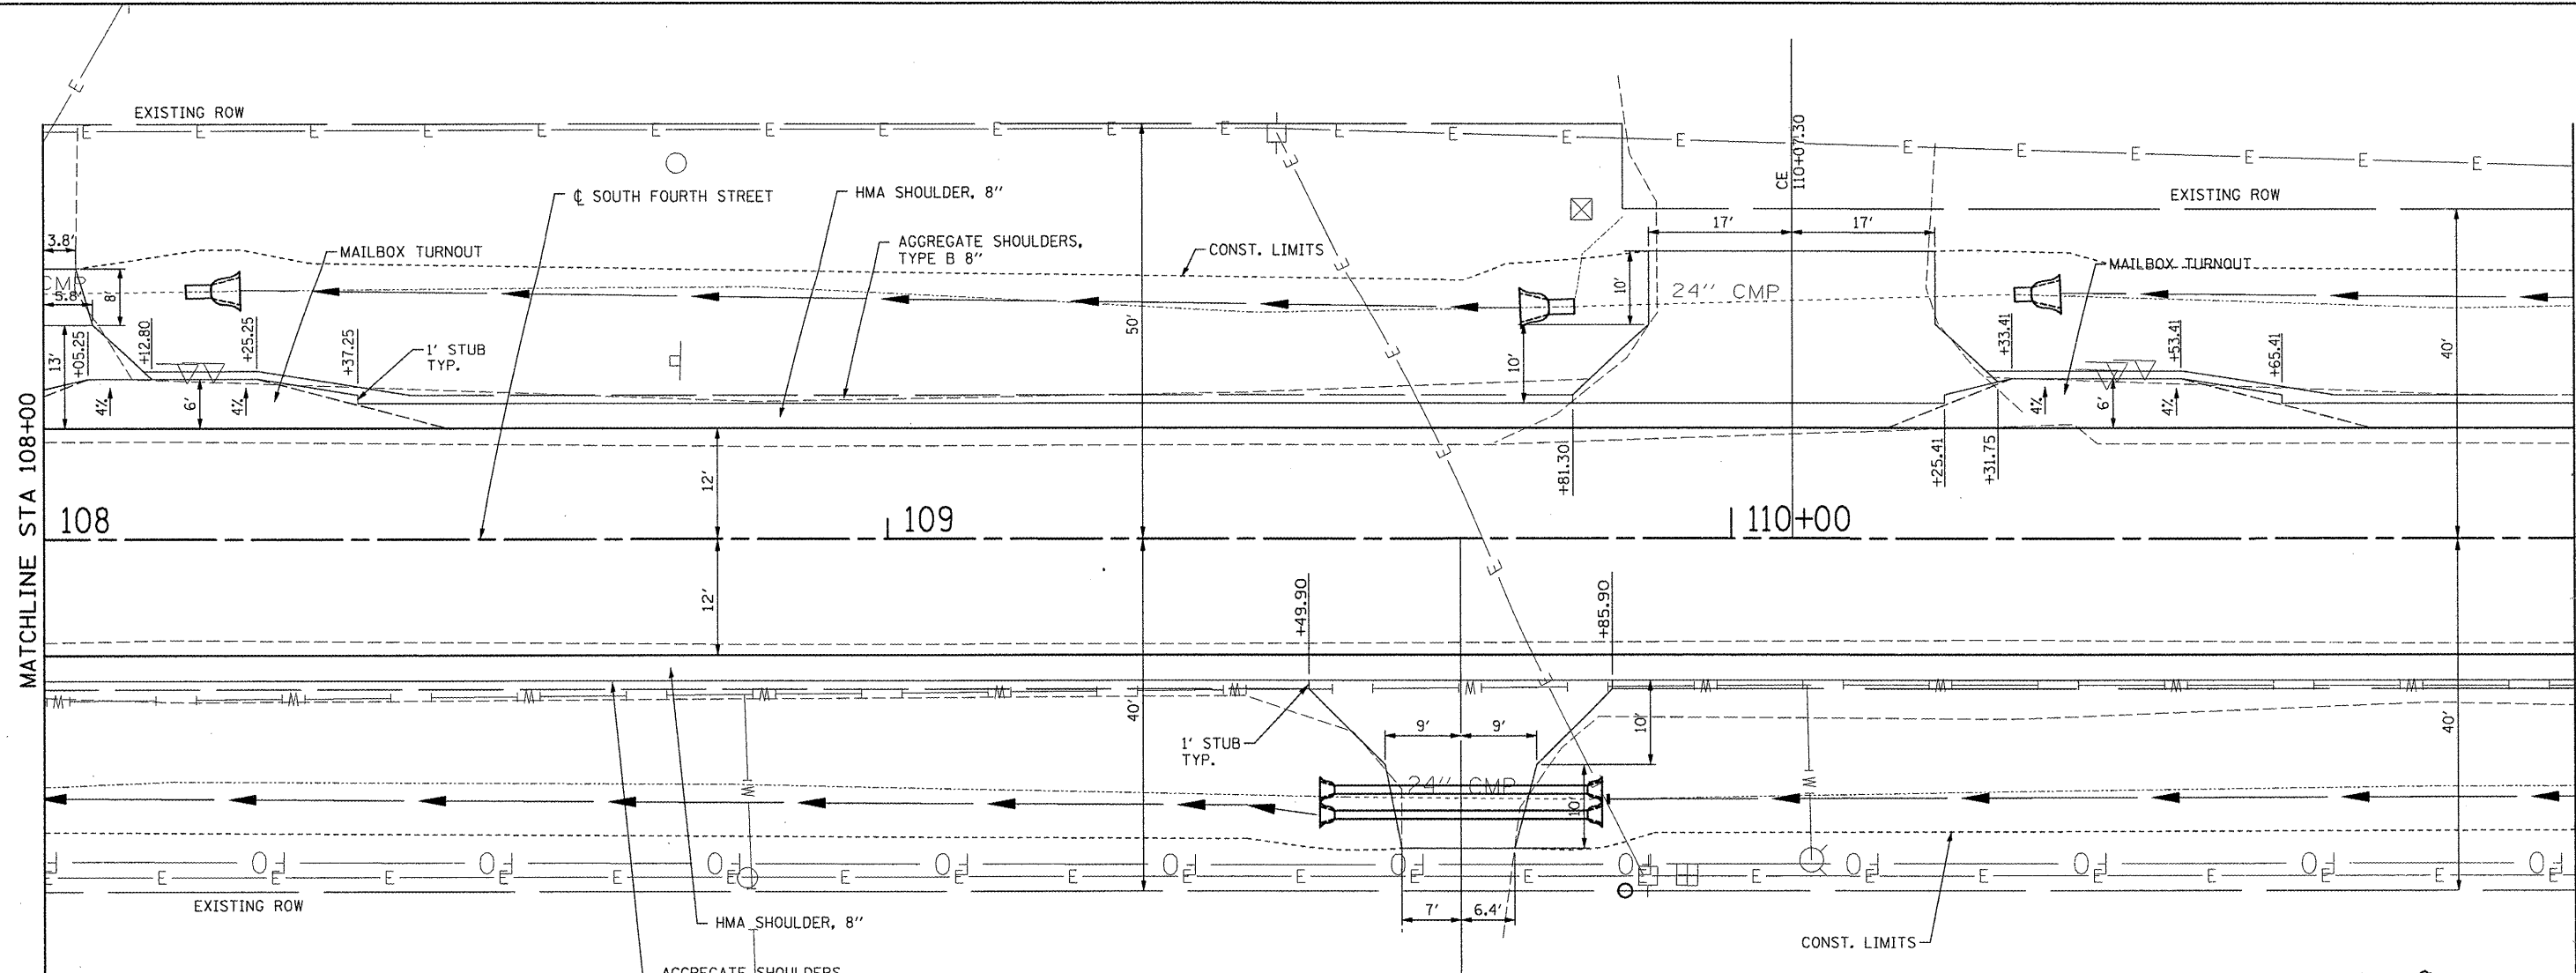


PLAN	SURVEYED	BY	DATE
	PLANNED		
	DESIGNED		
	CHECKED		
	BY		
	NO. OF WAY CHECKED		
	CAAD FILE NAME		

PROFILE	SURVEYED	BY	DATE
	PLANNED		
	DESIGNED		
	CHECKED		
	BY		
	NO. OF WAY CHECKED		
	CAAD FILE NAME		

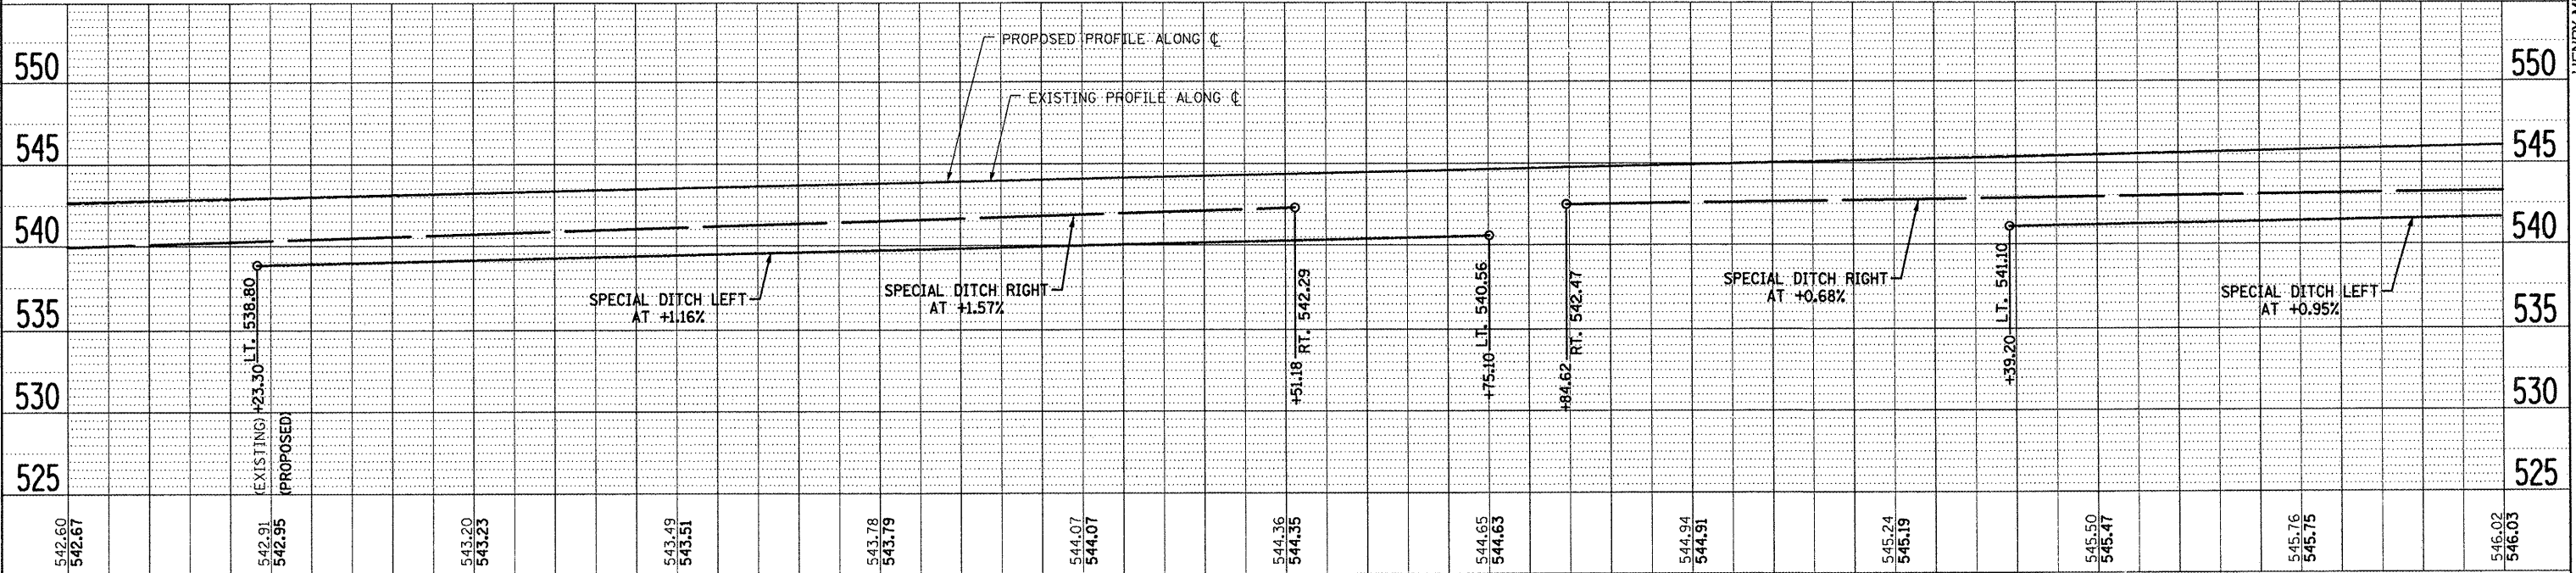

NOTE:
CULVERT WORK, PATCHING, PAVEMENT
REMOVALS, & HMA SURFACE REMOVALS
ARE DETAILED ON CULVERT & REMOVAL
PLAN AND PROFILE SHEETS.

 

542.60 542.67	542.91 542.95	543.20 543.23	543.49 543.51	543.78 543.79	544.07 544.07	544.36 544.35	544.65 544.63	544.94 544.91	545.24 545.19	545.50 545.47	545.76 545.75	546.02 546.03
108+00	108+50	109+00	109+50	110+00	110+50	111+00						

**STATE OF ILLINOIS
DEPARTMENT OF TRANSPORTATION**

PLAN & PROFILE - FOURTH STREET

F.A.U. RTE.	SECTION	COUNTY	TOTAL SHEETS	SHEET NO.
9833	05-00016-02-WR	BOND	85	23
CONTRACT NO. 97426			ILLINOIS FED. AID PROJECT	

SCALE: SHEET NO. OF SHEETS STA. TO STA.

HENRY, MEISENHEIMER & GEMDE, INC., 1070 LAKE RD. P.O. BOX 70, CARLYLE, IL. 62231 PHONE (618)594-3711 WWW.HMENGINEERS.COM