

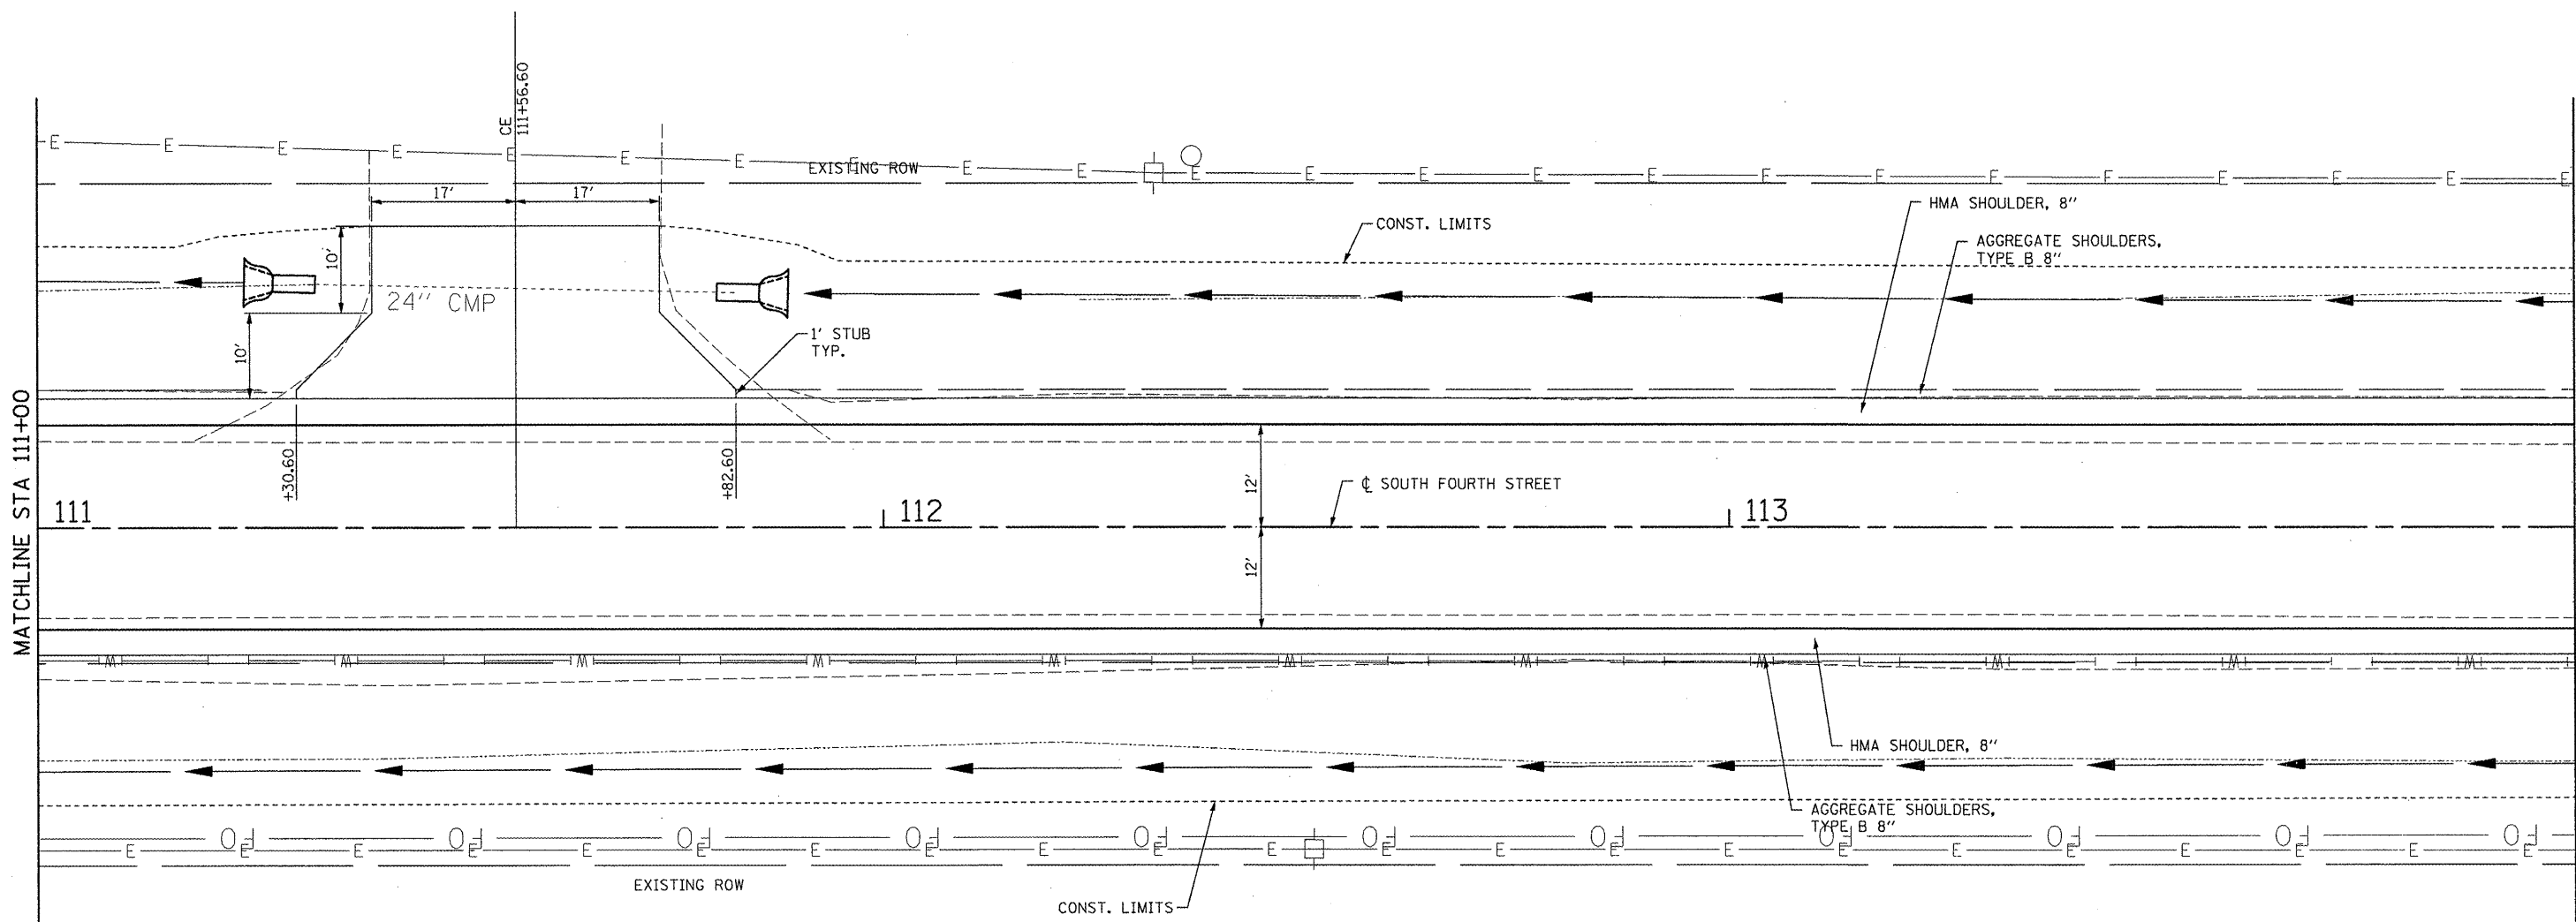


PLAN  
 SURVEYED  
 PLOTTED  
 ADJUSTMENT CHECKED  
 RT. OF WAY CHECKED  
 NO. CAD FILE NAME

PROFILE  
 SURVEYED  
 PLOTTED  
 B.M. NOTED  
 STRUCTURE NOTATION OK'D  
 NO.

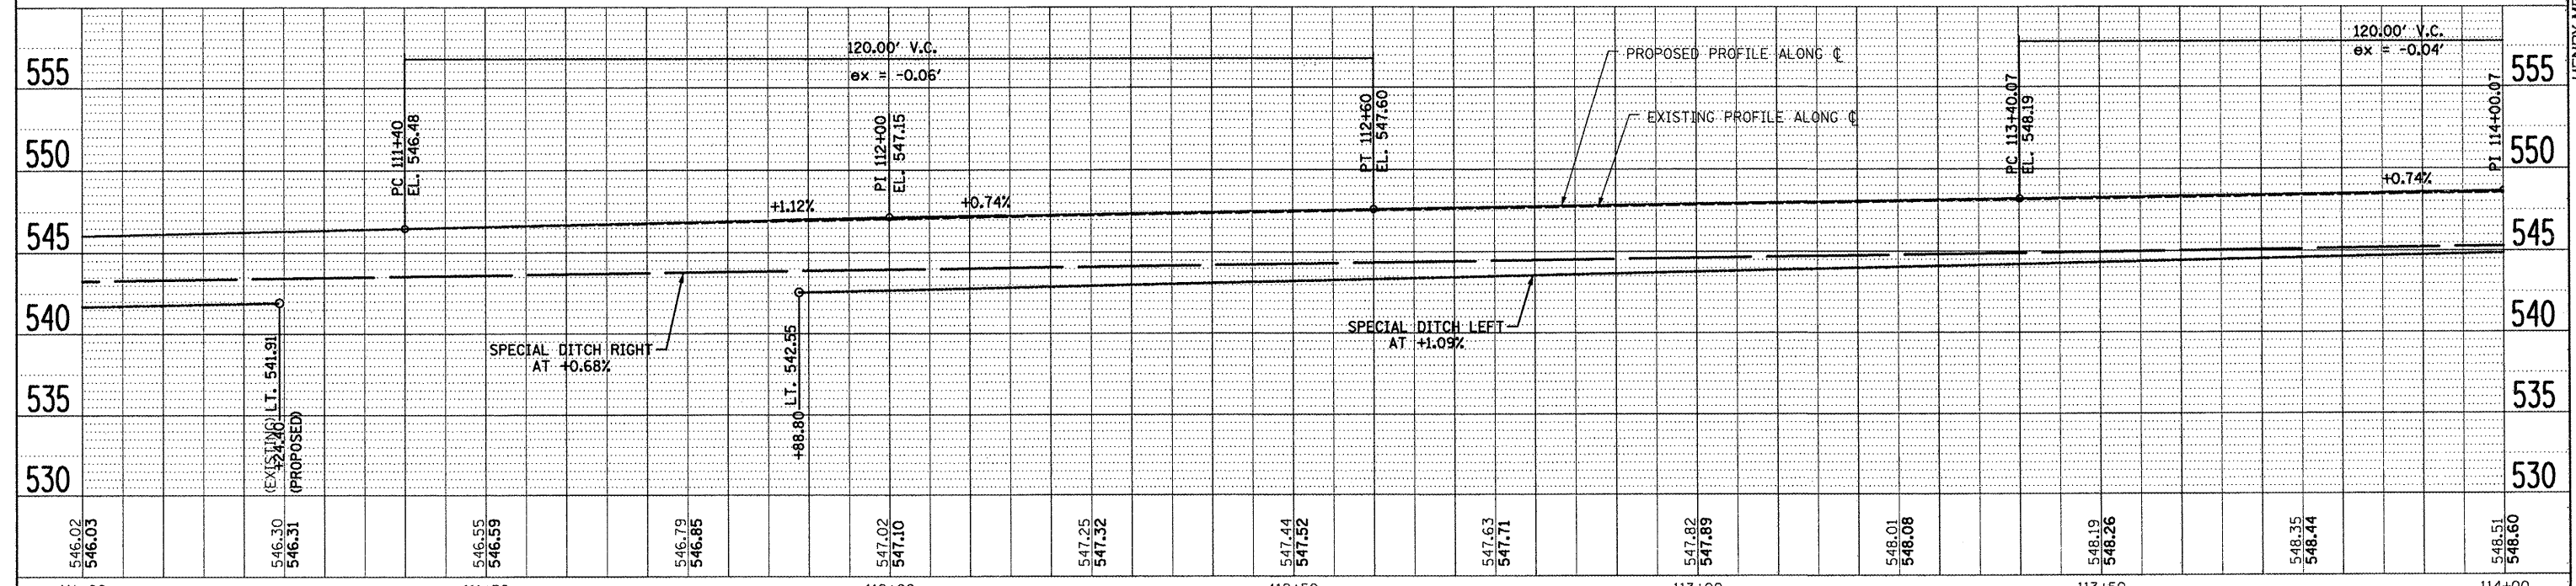

NOTE:  
 CULVERT WORK, PATCHING, PAVEMENT  
 REMOVALS, & HMA SURFACE REMOVALS  
 ARE DETAILED ON CULVERT & REMOVAL  
 PLAN AND PROFILE SHEETS.

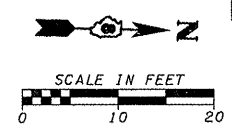

111+00	111+50	112+00	112+50	113+00	113+50	114+00
546.02 546.03	546.55 546.59	546.79 546.85	547.02 547.10	547.25 547.32	547.63 547.71	548.01 548.08
548.19 548.26	548.35 548.44	548.51 548.60				

FILE NAME = PP\_6314\_5.DGN  
 #FILE#  
 HMG JOB NO. 6314.1

USER NAME = #USER#  
 DESIGNED - CRW  
 DRAWN - EDW  
 CHECKED -  
 PLOT SCALE = #SCALE#  
 PLOT DATE = #DATE#

REVISED -  
 REVISED -  
 REVISED -  
 REVISED -

STATE OF ILLINOIS  
 DEPARTMENT OF TRANSPORTATION

PLAN & PROFILE - FOURTH STREET  
 SCALE: SHEET NO. OF SHEETS STA. TO STA.

F.A.U. RTE.	SECTION	COUNTY	TOTAL SHEETS	SHEET NO.
9833	05-00016-02-WR	BOND	85	24
CONTRACT NO. 97426				
ILLINOIS FED. AID PROJECT				

HENRY, MEISENHEIMER & GENDE, INC., 1070 LAKE RD., P.O. BOX 70, CARLYLE, IL. 62231 PHONE (618) 594-3711 WWW.HMGENGINEERS.COM