

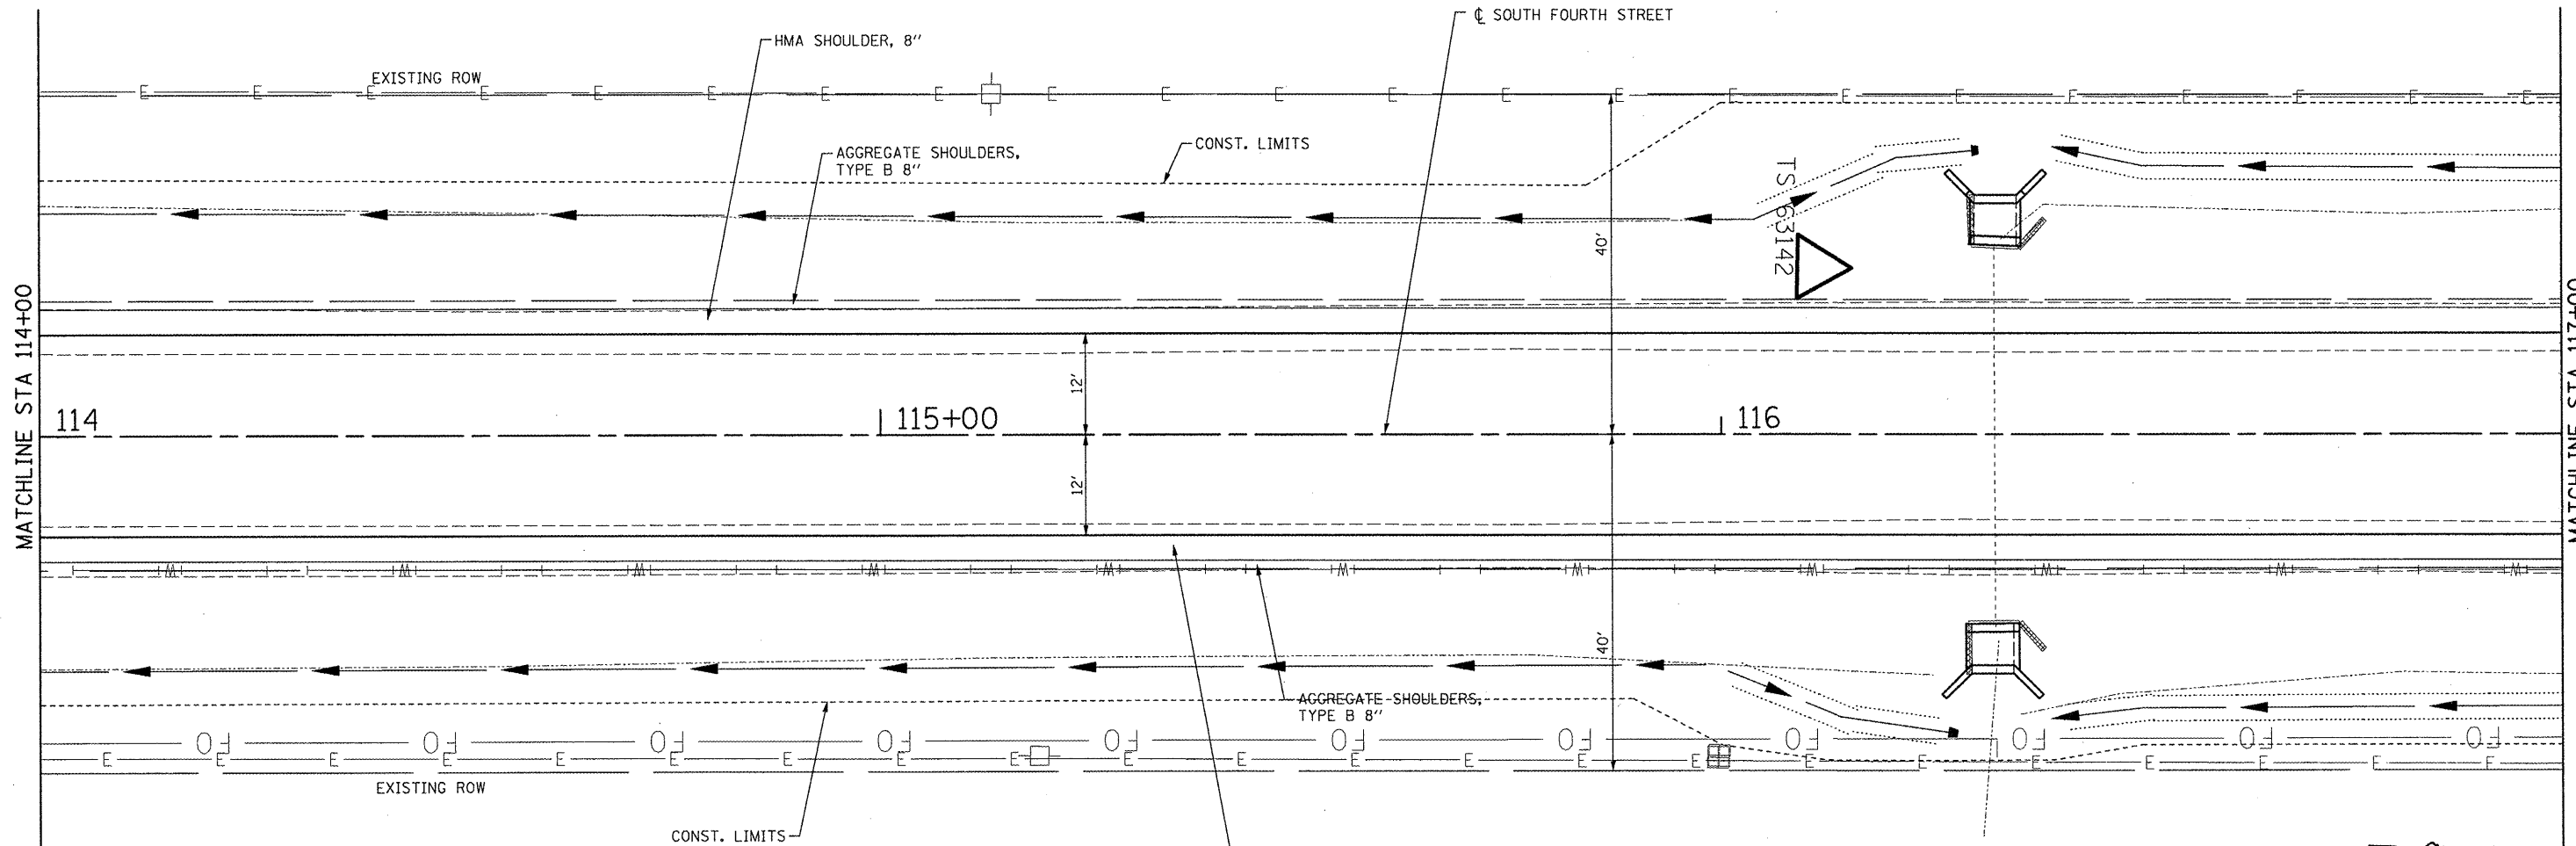


PLAN	SURVEYED	BY	DATE
	PLOTTED		
	CHECKED		
	REVISIONS		
	NO. OF REVISIONS		
	DATE		
	BY		
	CHECKED		
	DATE		
	BY		
	CHECKED		
	DATE		

PROFILE	SURVEYED	BY	DATE
	PLOTTED		
	CHECKED		
	REVISIONS		
	NO. OF REVISIONS		
	DATE		
	BY		
	CHECKED		
	DATE		
	BY		
	CHECKED		
	DATE		

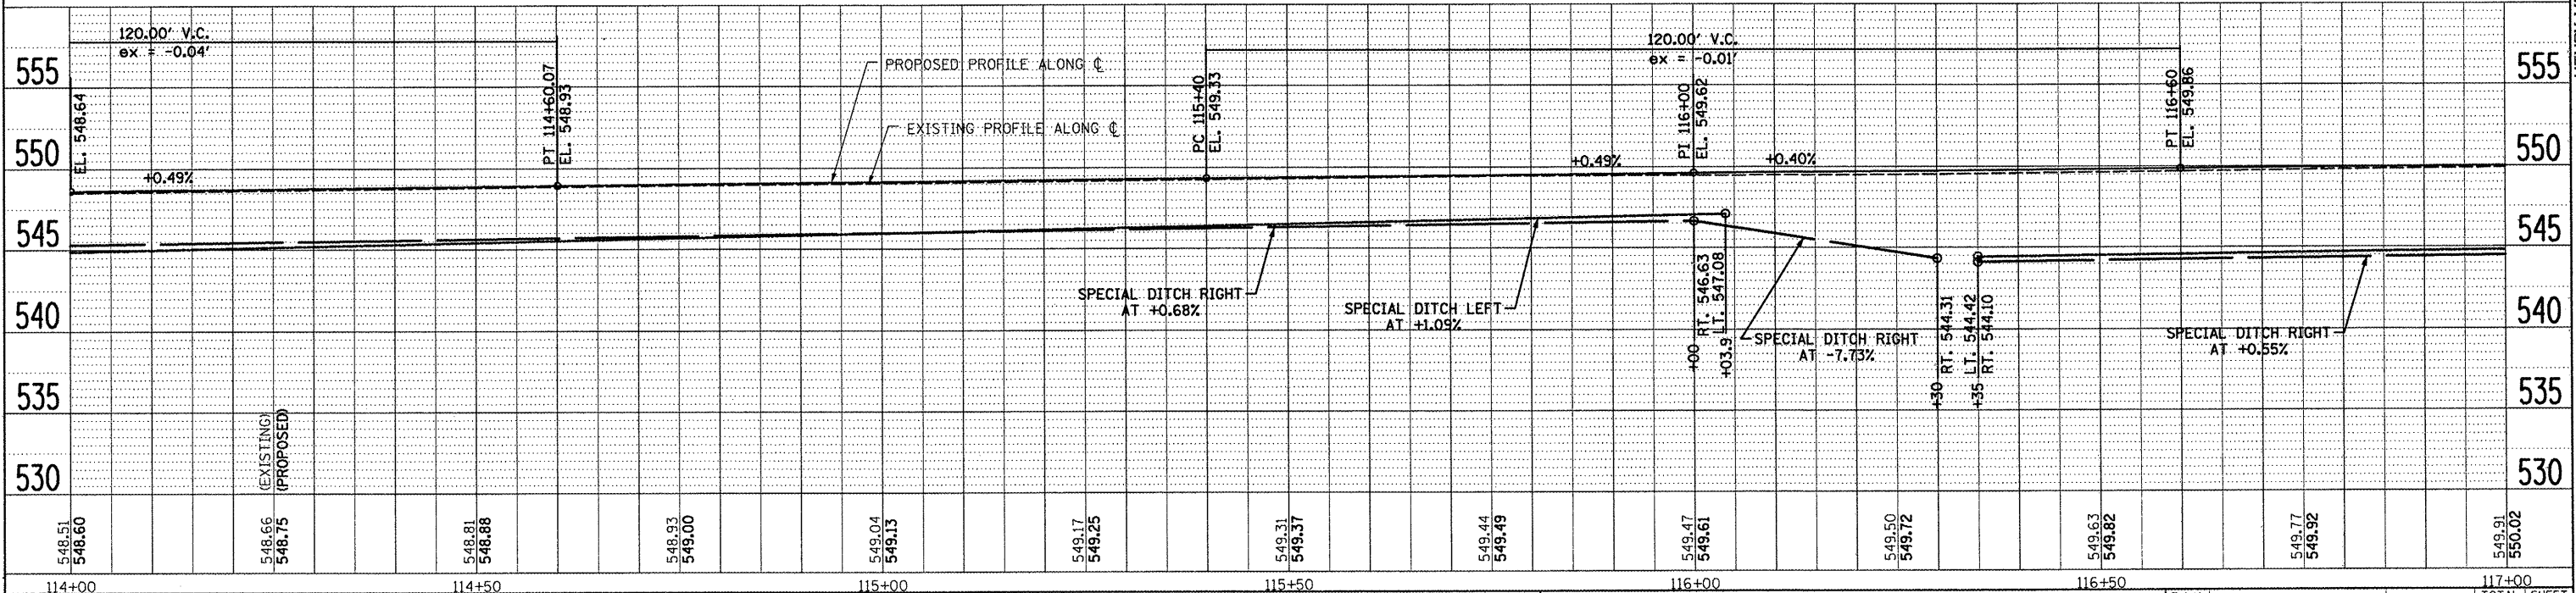

NOTE:  
CULVERT WORK, PATCHING, PAVEMENT  
REMOVALS, & HMA SURFACE REMOVALS  
ARE DETAILED ON CULVERT & REMOVAL  
PLAN AND PROFILE SHEETS.

 

FILE NAME = PP_6314_6.DGN	USER NAME = *USER*	DESIGNED - CRW	REVISED -	<b>STATE OF ILLINOIS DEPARTMENT OF TRANSPORTATION</b>	<b>PLAN &amp; PROFILE - FOURTH STREET</b>				F.A.U. RTE. 9833	SECTION 05-00016-02-WR	COUNTY BOND	TOTAL SHEETS 85	SHEET NO. 25
#FILE#	PLLOT SCALE = *SCALE*	CHECKED - EDW	REVISED -		SCALE:	SHEET NO.	OF	SHEETS	STA.	TO STA.	CONTRACT NO. 97426		
HMG JOB NO. 6314.1	PLLOT DATE = *DATE*	DATE -	REVISED -		ILLINOIS FED. AID PROJECT								

HENRY, MEISENHEIMER & GENDE, INC., 1070 LAKE RD., P.O. BOX 70, CARLYLE, IL. 62231 PHONE (618) 594-3711 WWW.HMGENGINEERS.COM