


DATE	
BY	
PLANNED	
ALIGNED	
NOTED	
NO.	



DATE	
BY	
PROFILING	
NOTED	
NO.	

MATCHLINE STA 117+00

MATCHLINE STA 120+00

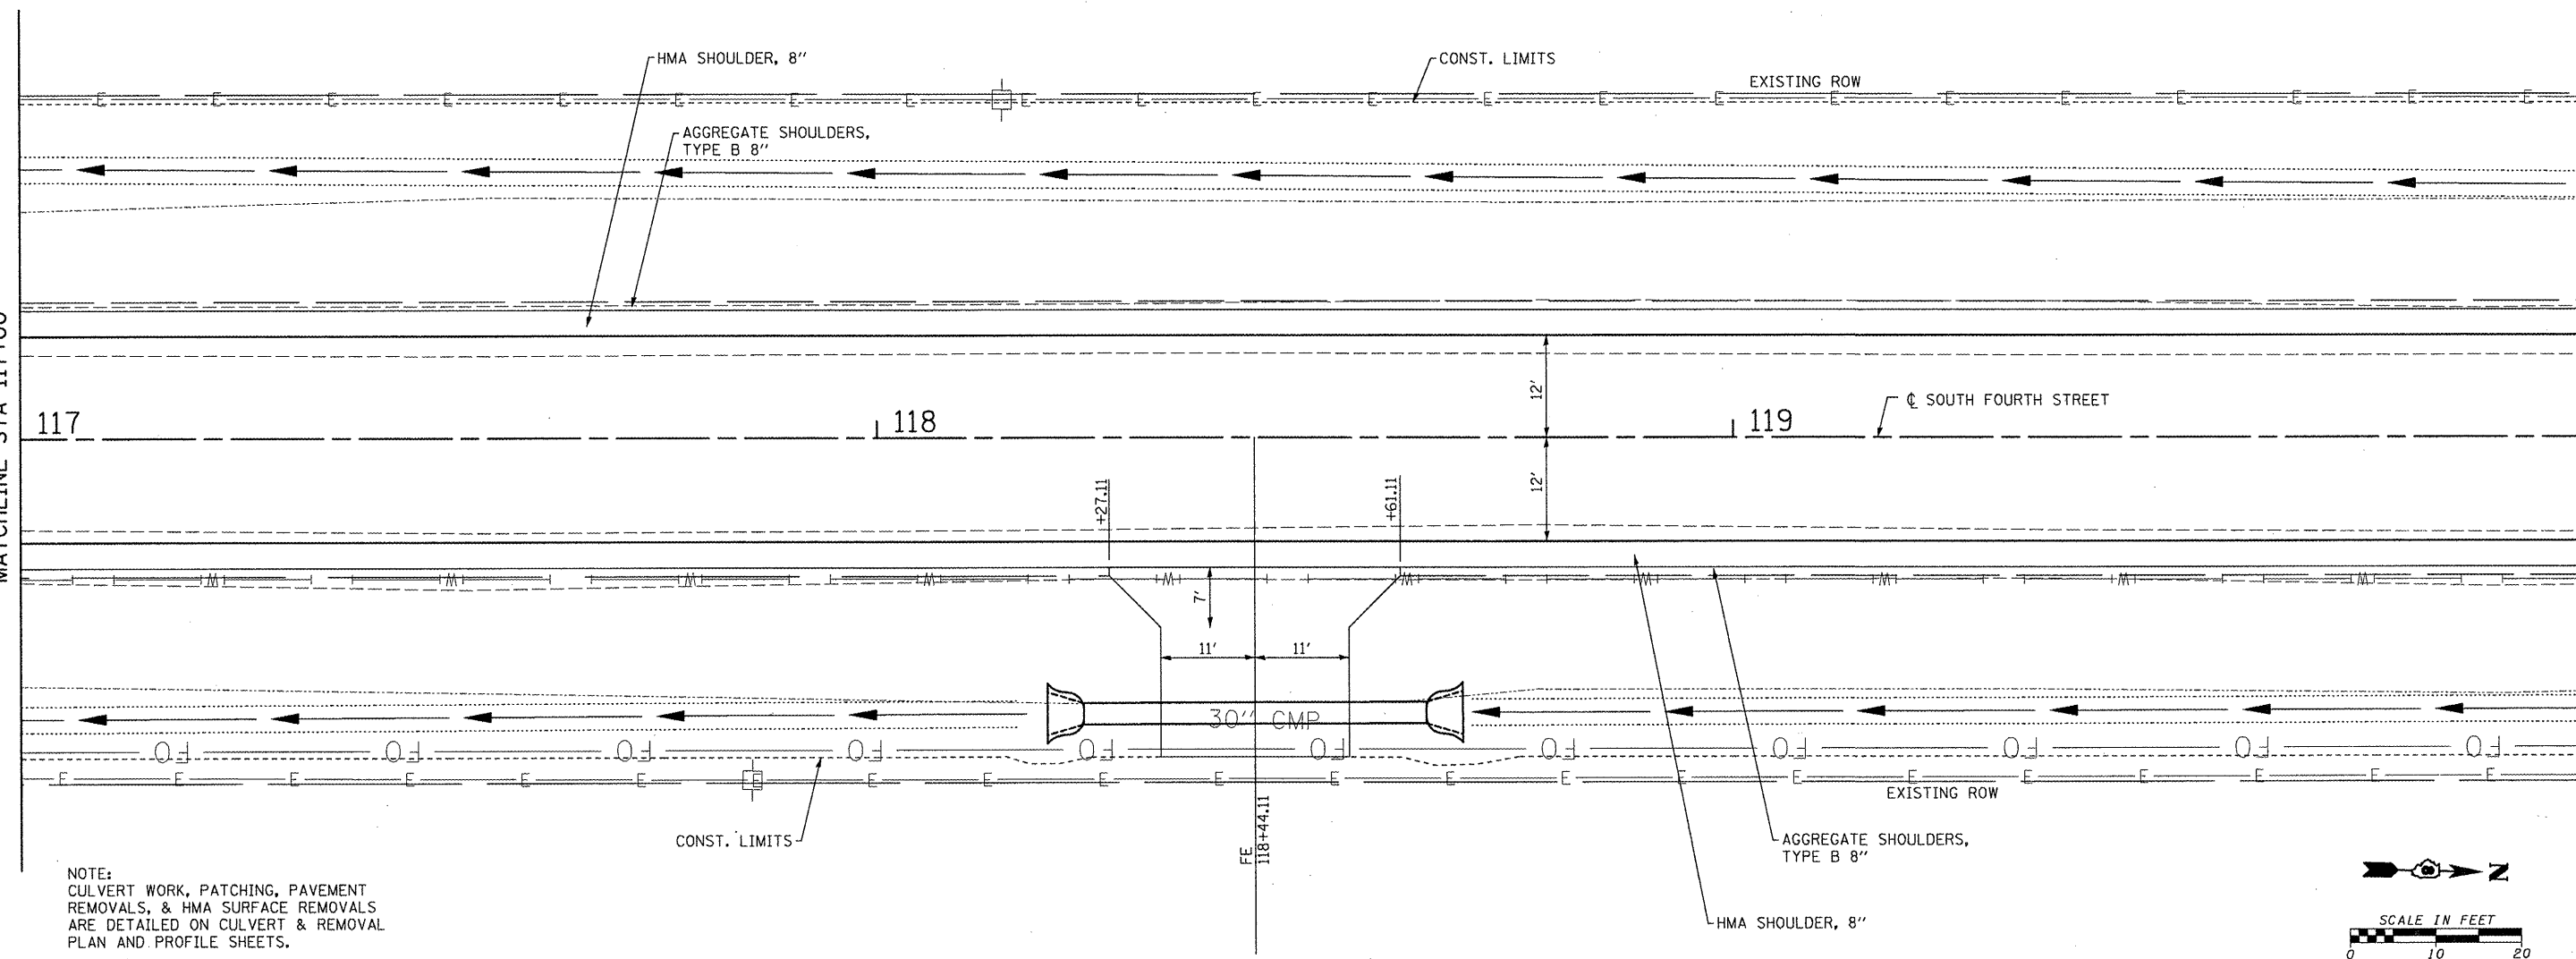

NOTE:
CULVERT WORK, PATCHING, PAVEMENT
REMOVALS, & HMA SURFACE REMOVALS
ARE DETAILED ON CULVERT & REMOVAL
PLAN AND PROFILE SHEETS.

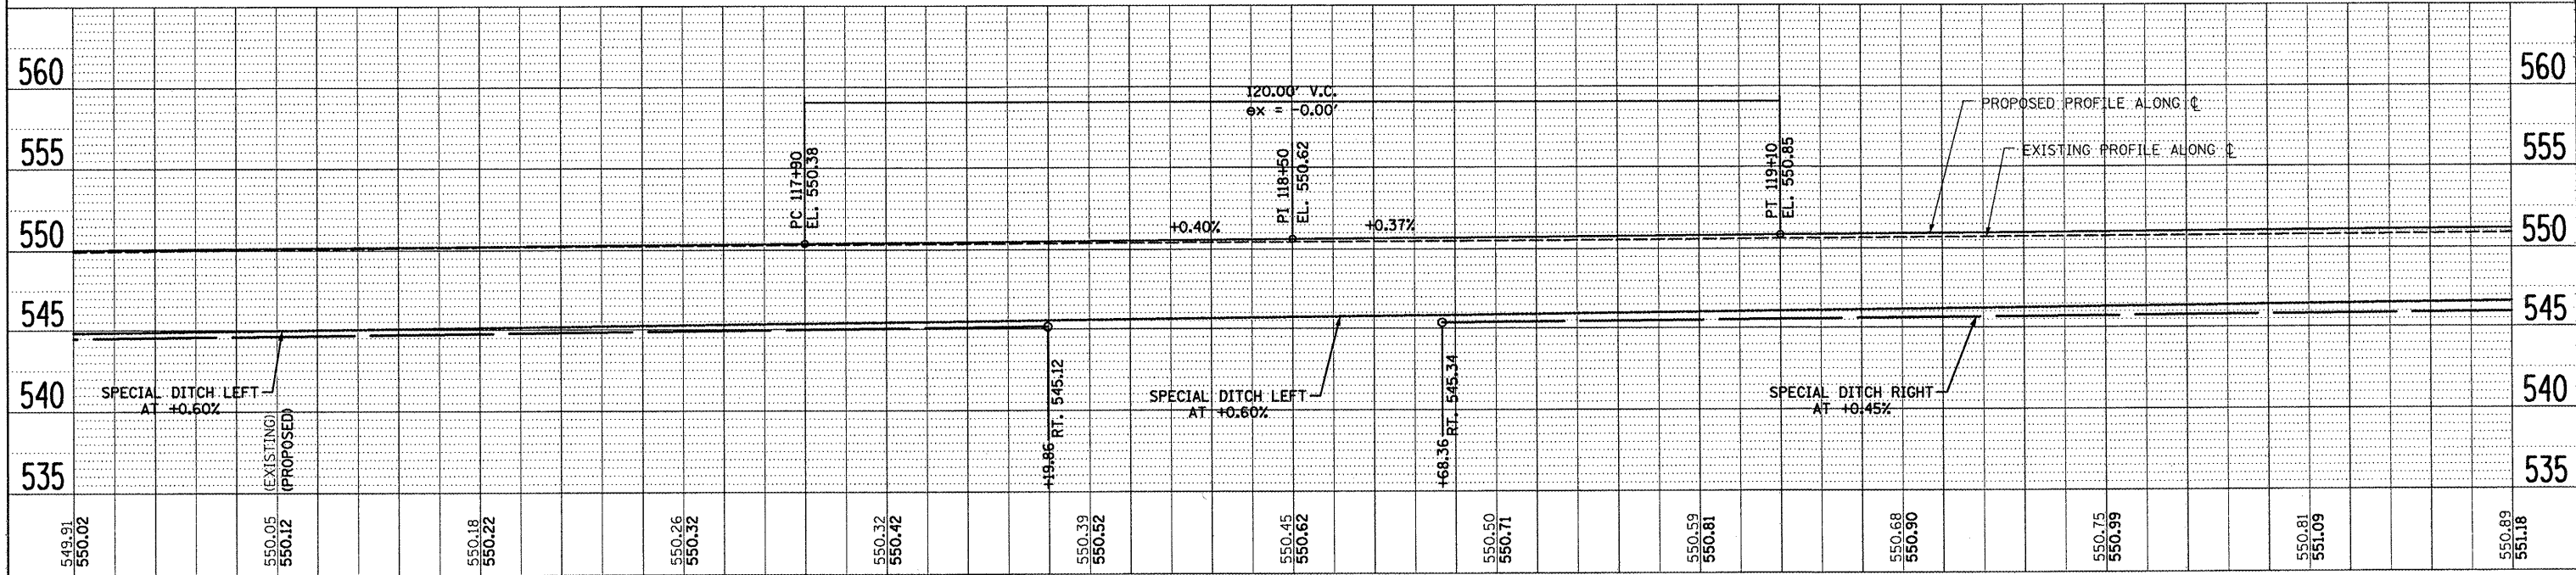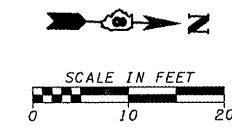

FILE NAME = PP_6314_7.DGN	USER NAME = #USER#	DESIGNED - CRW	REVISED -	STATE OF ILLINOIS DEPARTMENT OF TRANSPORTATION	PLAN & PROFILE - FOURTH STREET	F.A.U. RTE. 9833	SECTION 05-00016-02-WR	COUNTY BOND	TOTAL SHEETS 85	SHEET NO. 26		
#FILE#	PLOT SCALE = #SCALE#	DRAWN - EDW	REVISED -			SCALE:	SHEET NO. OF SHEETS STA. TO STA.	CONTRACT NO. 97426				
HMG JOB NO. 6314.1	PLOT DATE = #DATE#	CHECKED -	REVISED -			ILLINOIS FED. AID PROJECT						
		DATE -	REVISED -									

HENRY, MEISENHEIMER & GENDE, INC., 1070 LAKE RD. P.O. BOX 70, CARLYLE, IL. 62231 PHONE (618)594-3711 WWW.HMGENGINEERS.COM