

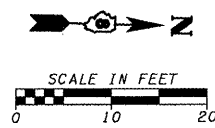


|      |               |
|------|---------------|
| DATE |               |
| BY   |               |
| PLAN | REVIEWED      |
|      | ALIGNED       |
|      | CHECKED       |
|      | NO. OF SHEETS |
|      | NO. OF SHEETS |
|      | NO. OF SHEETS |

|         |               |
|---------|---------------|
| DATE    |               |
| BY      |               |
| PROFILE | REVIEWED      |
|         | CHECKED       |
|         | NO. OF SHEETS |
|         | NO. OF SHEETS |
|         | NO. OF SHEETS |

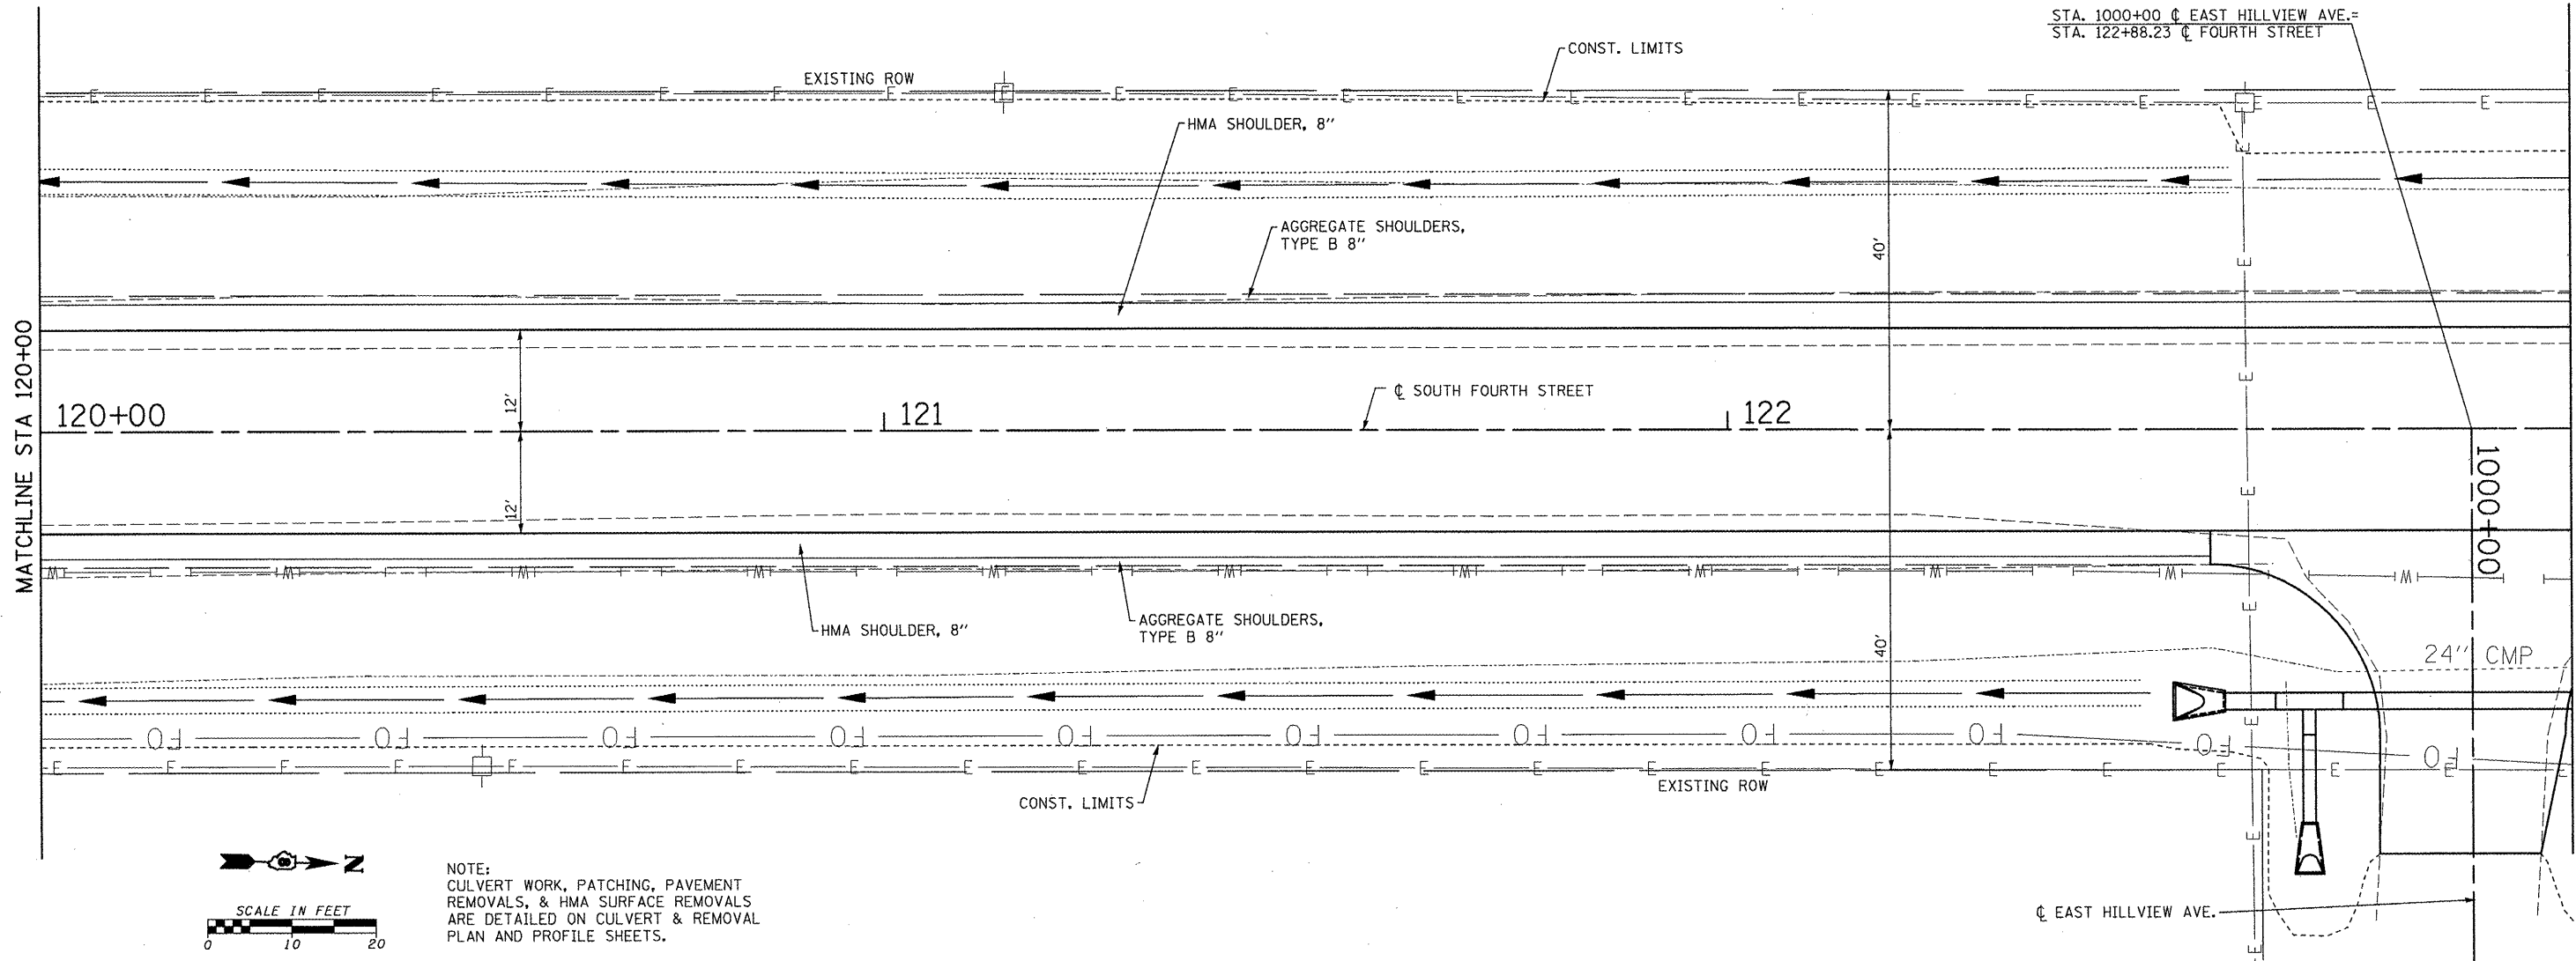

NOTE:  
 CULVERT WORK, PATCHING, PAVEMENT  
 REMOVALS, & HMA SURFACE REMOVALS  
 ARE DETAILED ON CULVERT & REMOVAL  
 PLAN AND PROFILE SHEETS.

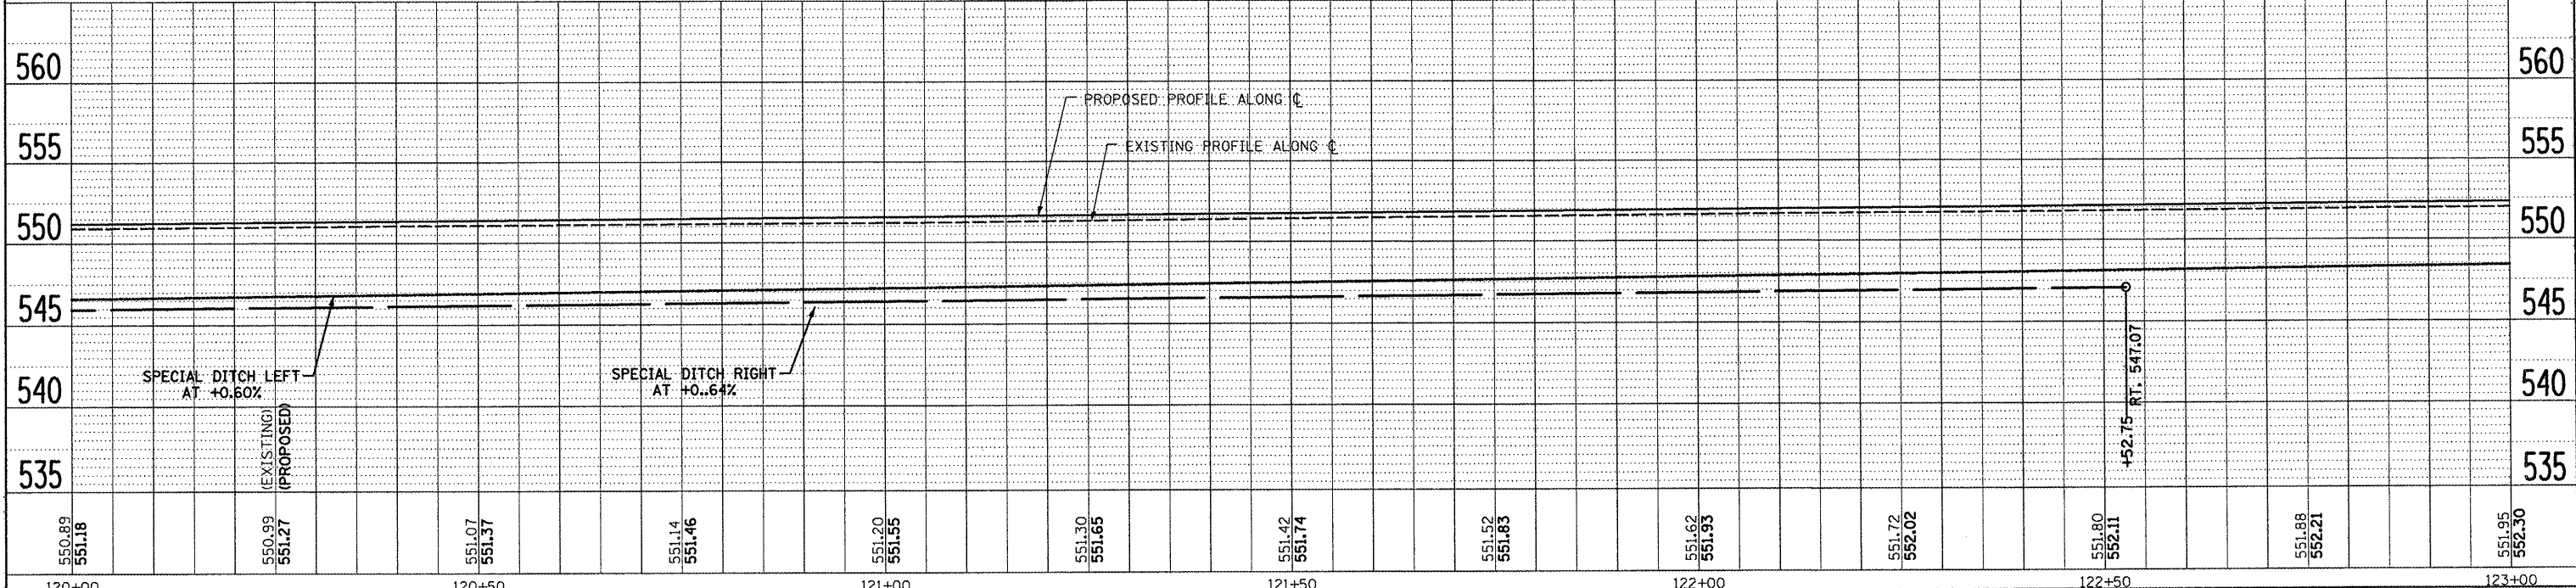

FILE NAME = PP\_6314\_8.DGN  
 #FILE#  
 HMG JOB NO. 6314.1

|                      |                |           |
|----------------------|----------------|-----------|
| USER NAME = #USER#   | DESIGNED - CRW | REVISED - |
| PLOT SCALE = #SCALE# | DRAWN - EDW    | REVISED - |
| PLT DATE = #DATE#    | CHECKED -      | REVISED - |
|                      | DATE -         | REVISED - |

**STATE OF ILLINOIS  
 DEPARTMENT OF TRANSPORTATION**

|        |                     |              |
|--------|---------------------|--------------|
| SCALE: | SHEET NO. OF SHEETS | STA. TO STA. |
|--------|---------------------|--------------|

|                           |                |        |              |           |
|---------------------------|----------------|--------|--------------|-----------|
| F.A.U. RTE.               | SECTION        | COUNTY | TOTAL SHEETS | SHEET NO. |
| 9833                      | 05-00016-02-WR | BOND   | 85           | 27        |
| CONTRACT NO. 97426        |                |        |              |           |
| ILLINOIS FED. AID PROJECT |                |        |              |           |

HENRY, MEISENHEIMER & GENDE, INC., 1070 LAKE RD. P.O. BOX 70, CARLYLE, IL. 62231 PHONE (618)594-3711 WWW.HMENGINEERS.COM