

 

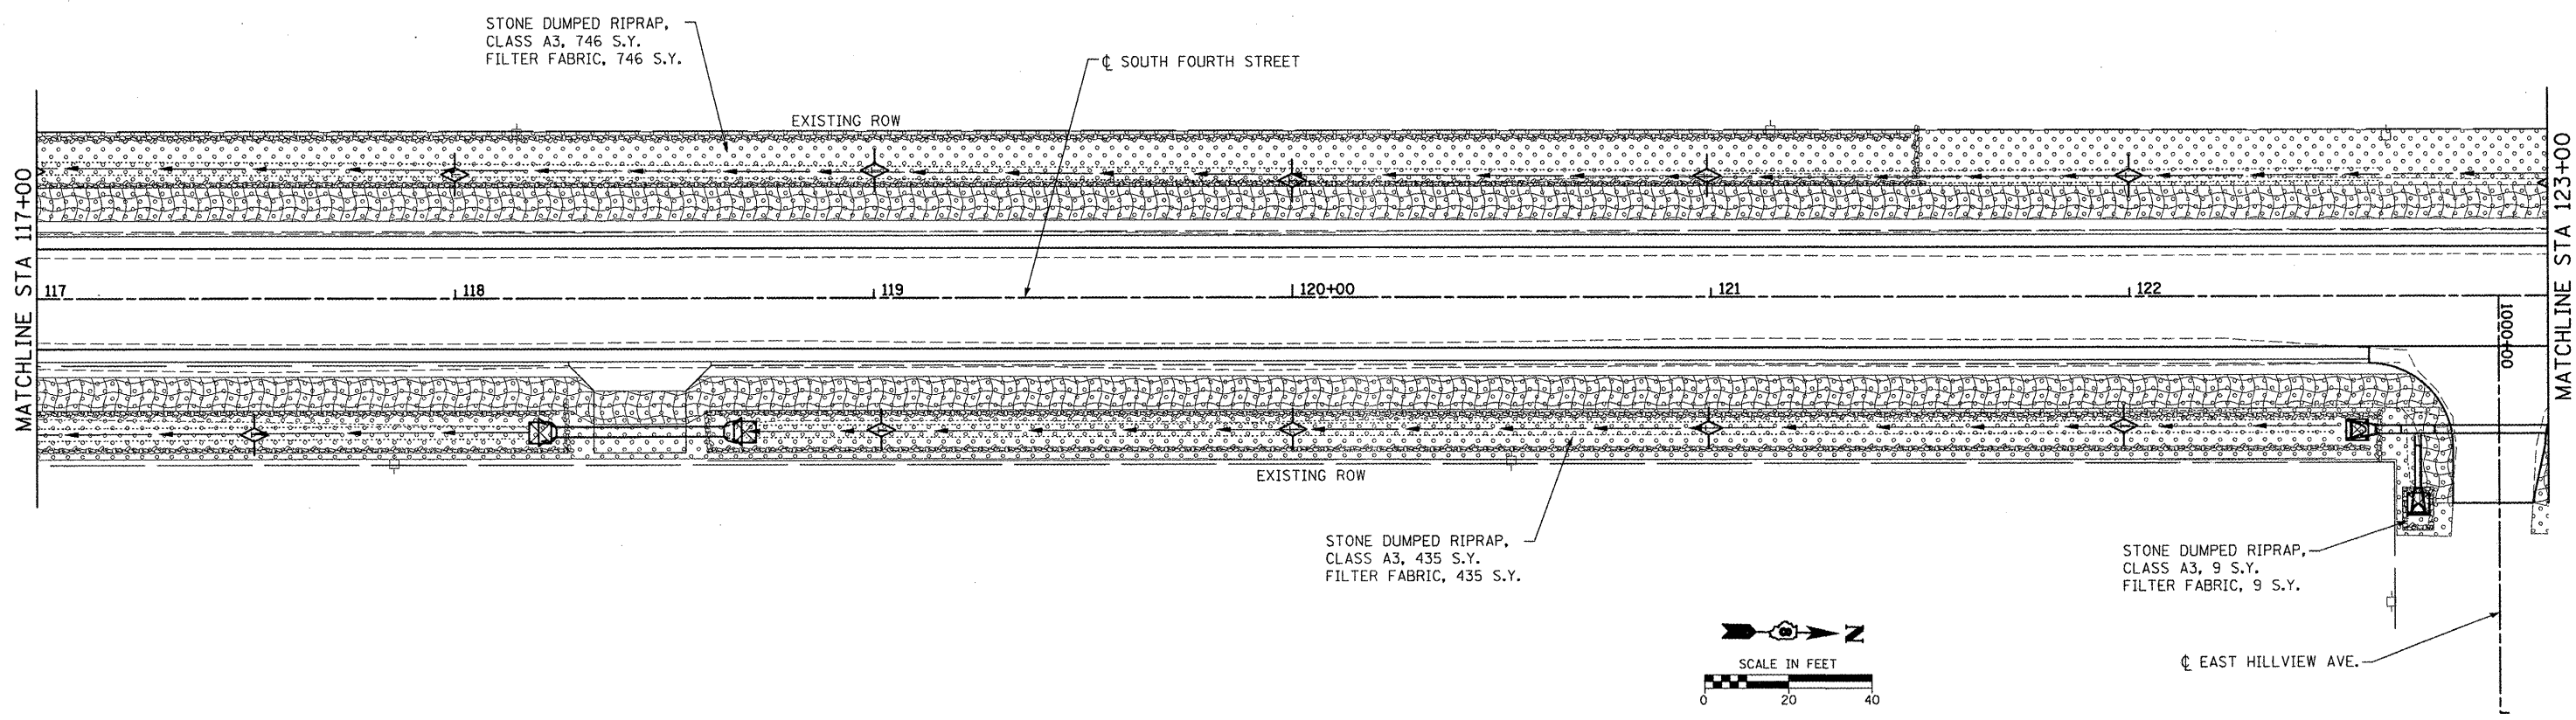
 


**LEGEND**

-  INLET AND PIPE PROTECTION
-  TEMPORARY DITCH CHECK
-  HEAVY DUTY EROSION CONTROL BLANKET
-  INTERSEEDING, CLASS 2A, MOWING, & MULCH, METHOD 2

STONE DUMPED RIPRAP,  
CLASS A3, 252 S.Y.  
FILTER FABRIC, 252 S.Y.



FILE NAME = EC.DBLP.6314.2.DGN  
#FILE#  
HMG JOB NO. 6314.1

USER NAME = #USER#	DESIGNED - CRW	REVISED -
PLOT SCALE = #SCALE#	DRAWN - EDW	REVISED -
PLOT DATE = #DATE#	CHECKED -	REVISED -
	DATE -	REVISED -

**STATE OF ILLINOIS  
DEPARTMENT OF TRANSPORTATION**

<b>EROSION CONTROL - FOURTH STREET</b>				
SCALE:	SHEET NO.	OF SHEETS	STA.	TO STA.

F.A.U. RTE. 9833	SECTION 05-00016-02-WR	COUNTY BOND	TOTAL SHEETS 85	SHEET NO. 35
CONTRACT NO. 97426				
ILLINOIS FED. AID PROJECT				

HENRY, MEISENHEIMER & GENDE, INC., 1070 LAKE RD. P.O. BOX 70, CARLYLE, IL. 62231 PHONE (618) 594-3711 WWW.HMGENGINEERS.COM