

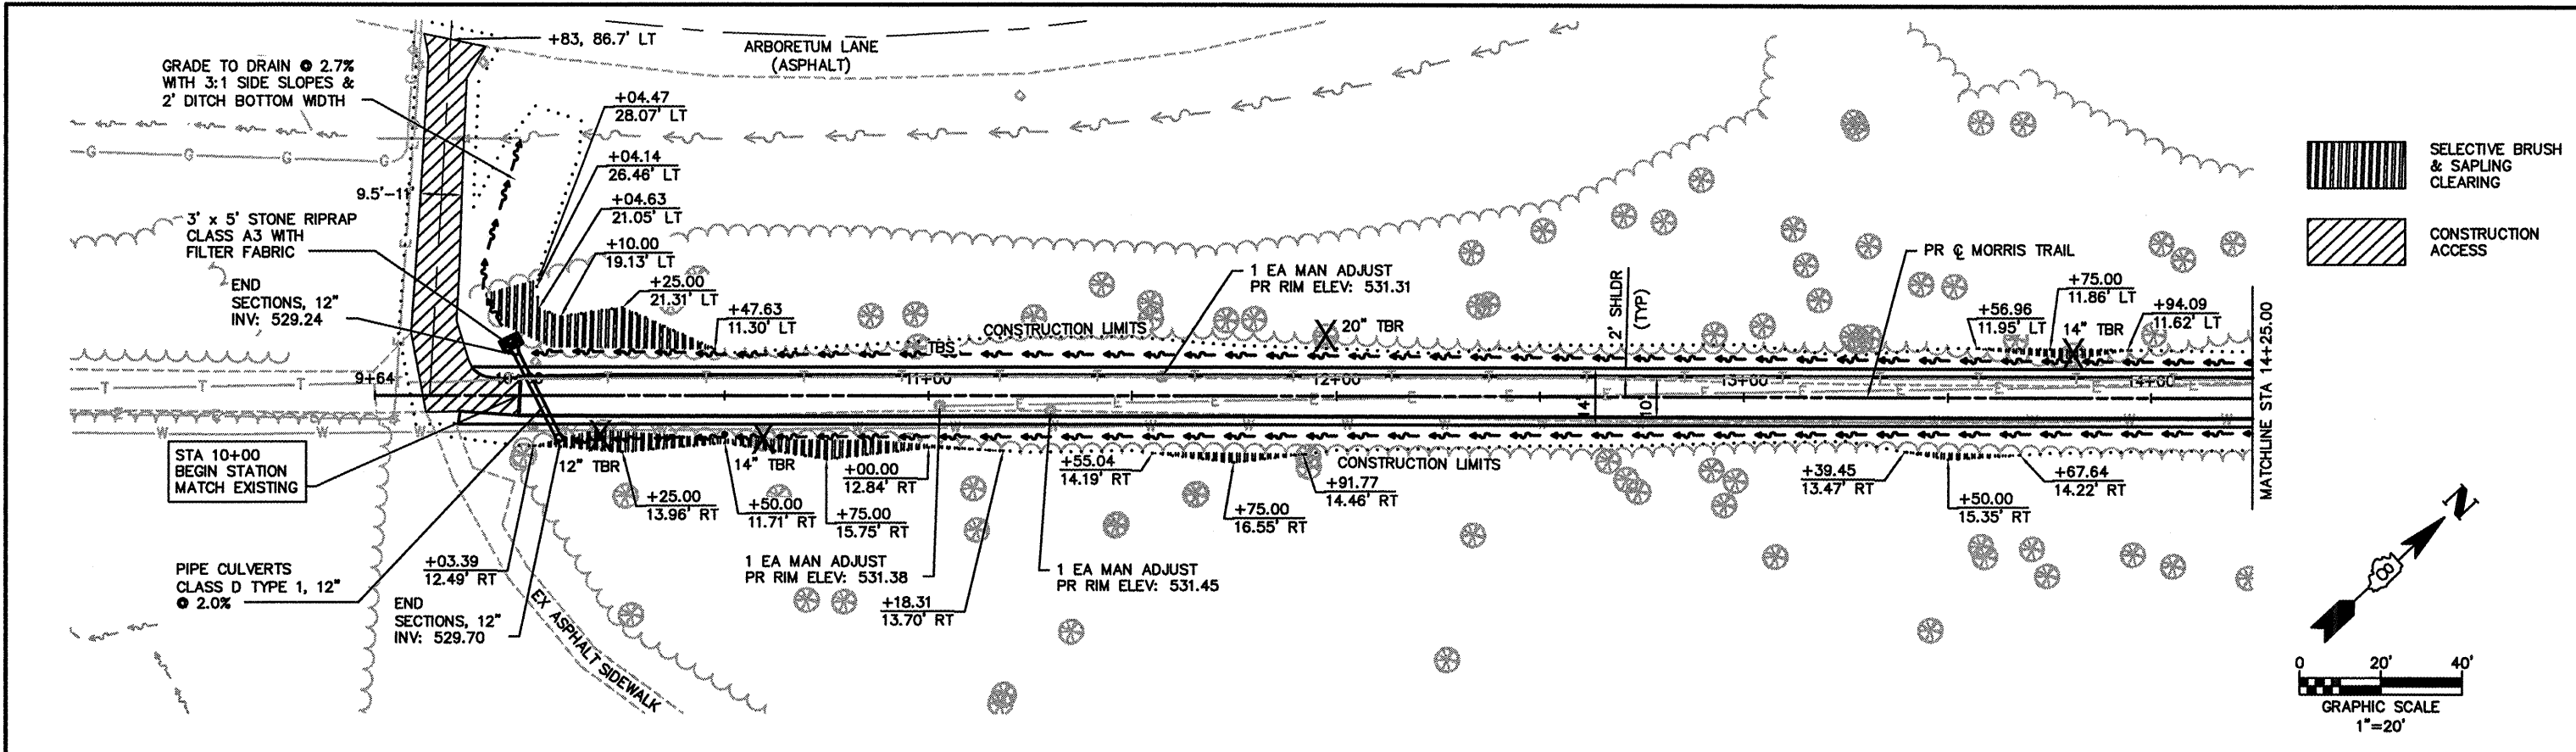


DATE	
BY	
REVIEWED	
PLOTTED	
GRADES CHECKED	
STRUCTURE NOTATION CHKD	
NOTE BOOK NO.	
CADD FILE NAME	

DATE	
BY	
REVIEWED	
PLOTTED	
GRADES CHECKED	
STRUCTURE NOTATION CHKD	
NOTE BOOK NO.	
CADD FILE NAME	

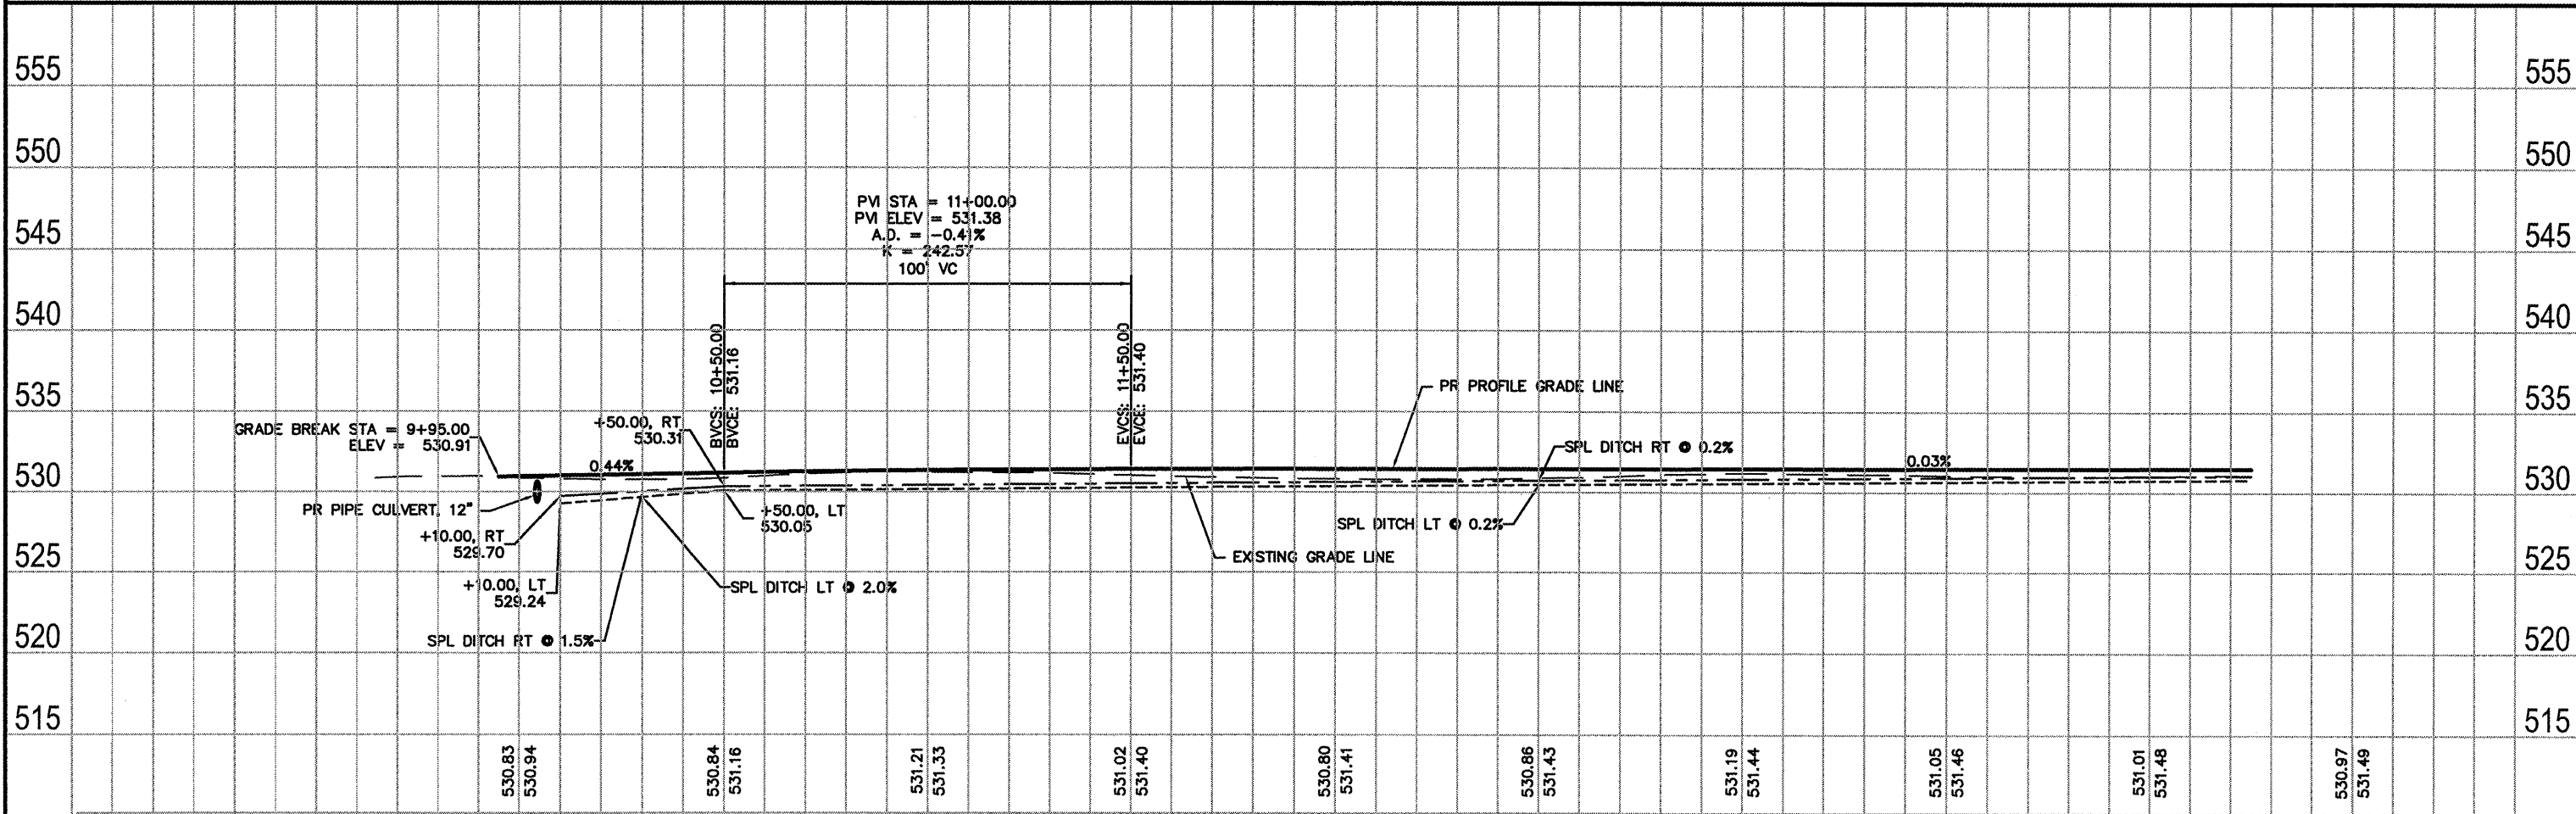

SELECTIVE BRUSH & SAPLING CLEARING
 CONSTRUCTION ACCESS

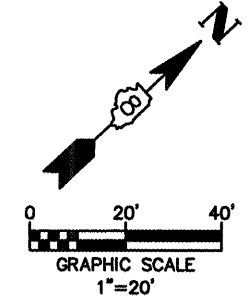

9+00	10+00	11+00	12+00	13+00	14+00
530.83	530.94	530.84	531.16	531.21	531.33
531.02	531.40	530.80	531.41	530.86	531.43
531.19	531.44	531.05	531.46	531.01	531.48
530.97	531.49				

FILE NAME = 841PP01.DWG
 USER NAME = ASHLEIGH ENGELMANN
 PLOT SCALE = 6" = 1'
 PLOT DATE = 2010-02-25

DESIGNED - NEL	REVISED -
DRAWN - AME	REVISED -
CHECKED - TGV	REVISED -
DATE - 2008-02-25	REVISED -

STATE OF ILLINOIS
 DEPARTMENT OF TRANSPORTATION

PLAN AND PROFILE
 SCALE: 1"=20'
 SHEET NO. 1 OF 5 SHEETS
 STA. 10+10.00 TO STA. 14+25.00

F.A. RTE.	SECTION	COUNTY	TOTAL SHEETS	SHEET NO.
	08-00006-00-BT	MADISON	26	5
MORRIS BIKE TRAIL		CONTRACT NO. 97436		
FED. ROAD DIST. NO.		ILLINOIS FED. AID PROJECT		